

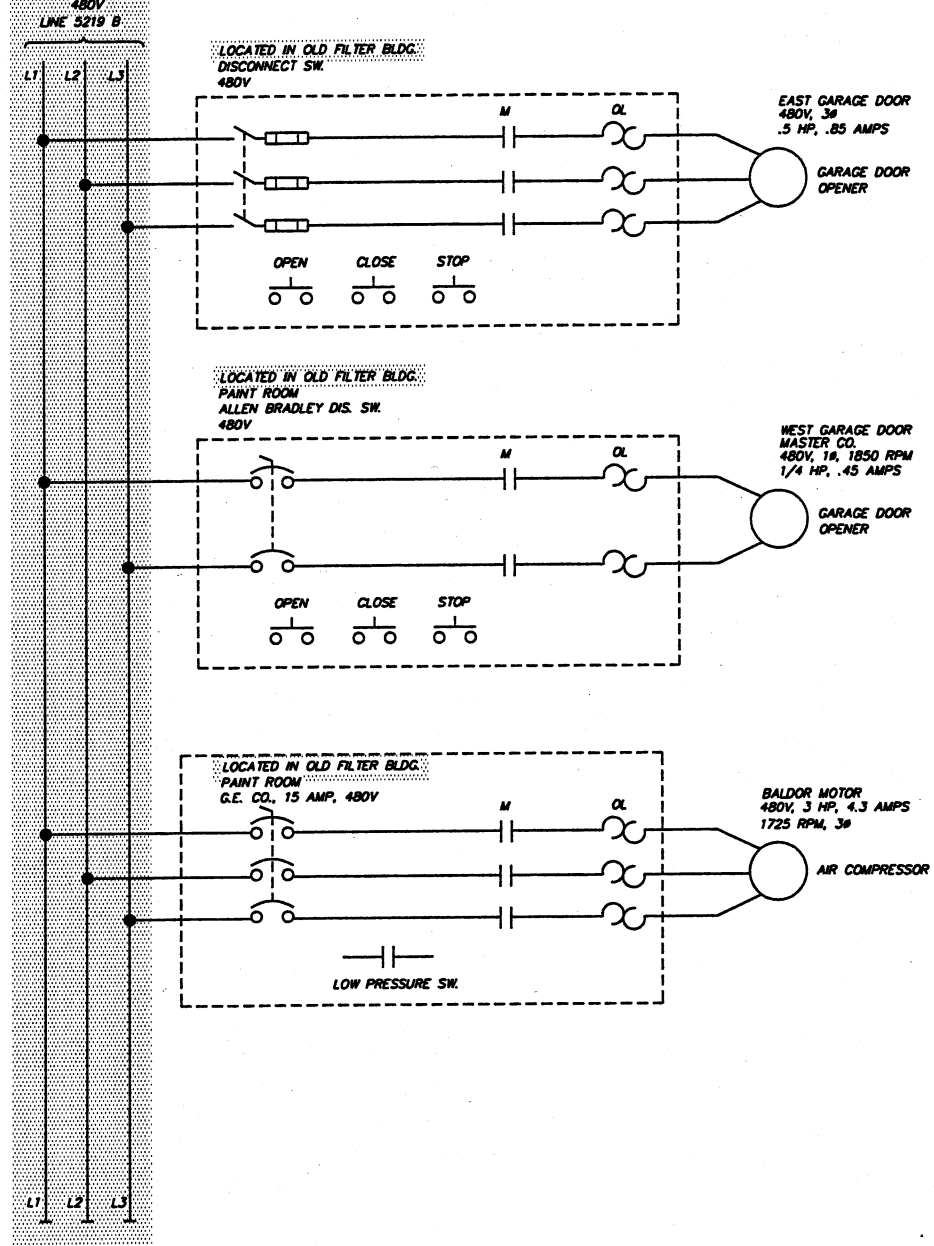
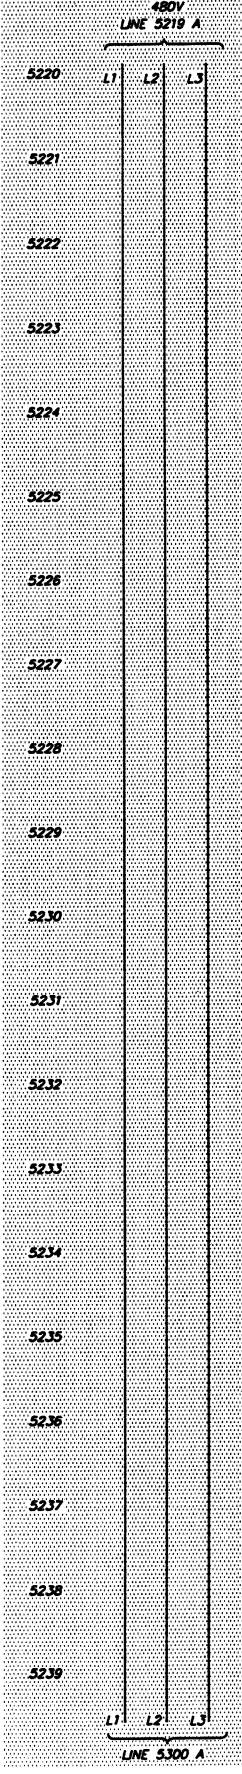


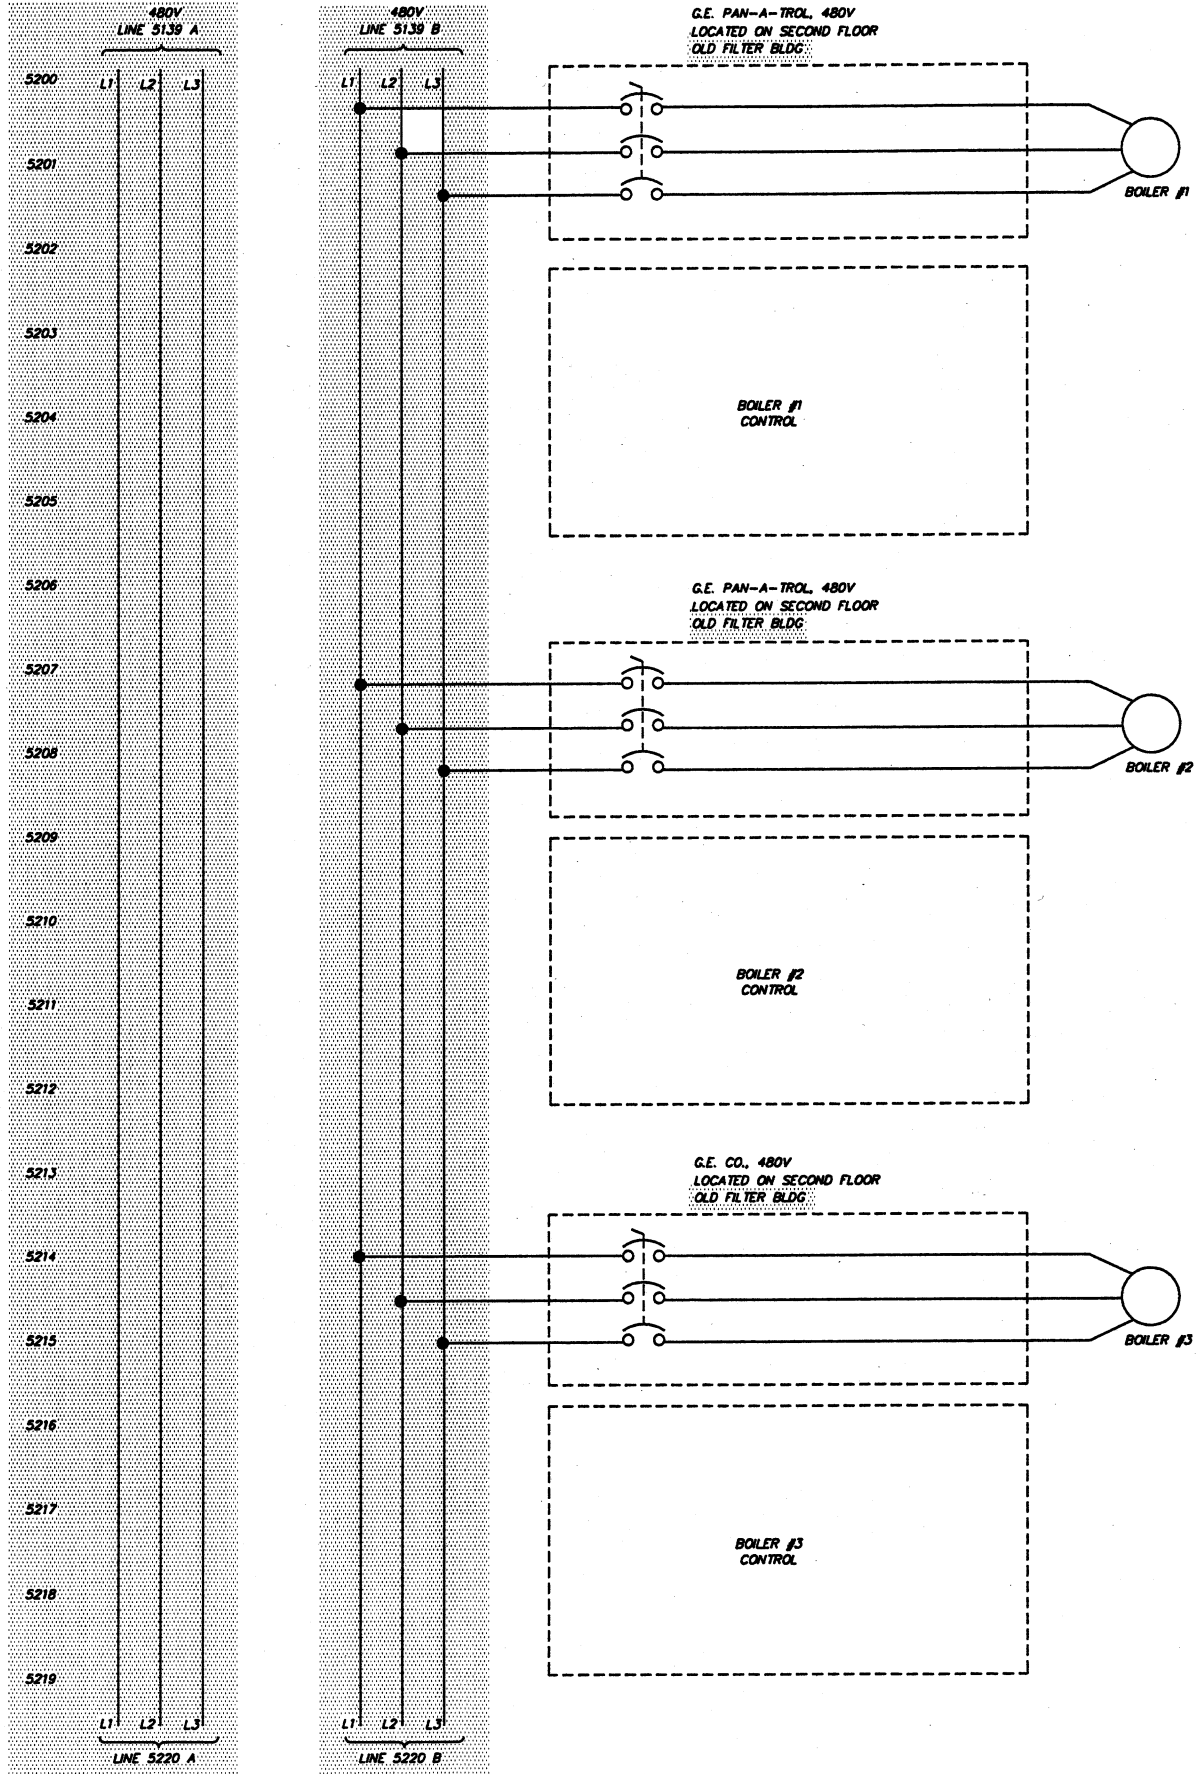

NOTE:
1. ITEMS FOR DEMOLITION

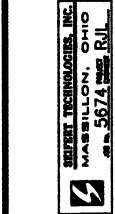

DESIGNED BY	STI/TSS	DRAWN BY	STI/RRR	CHECKED BY	STI/TSS	APPROVED BY	STI/R/L
NO.		NO.		NO.		NO.	
REVISIONS		DESCRIPTIONS		DATE		BY	

ENVIRONMENTAL, INC.
ENGINEERS IN WATER AND EARTH SCIENCES
UNIONTOWN, OHIO



CITY OF MASSILLON, OHIO
WWTP UPGRADE 2000
TR. "D" WIRING SCHEMATIC DEMOLITION PLAN

JOB NO.	E9031
DATE	06/06/00
SCALE	N/A
SHEET	EP52-D