



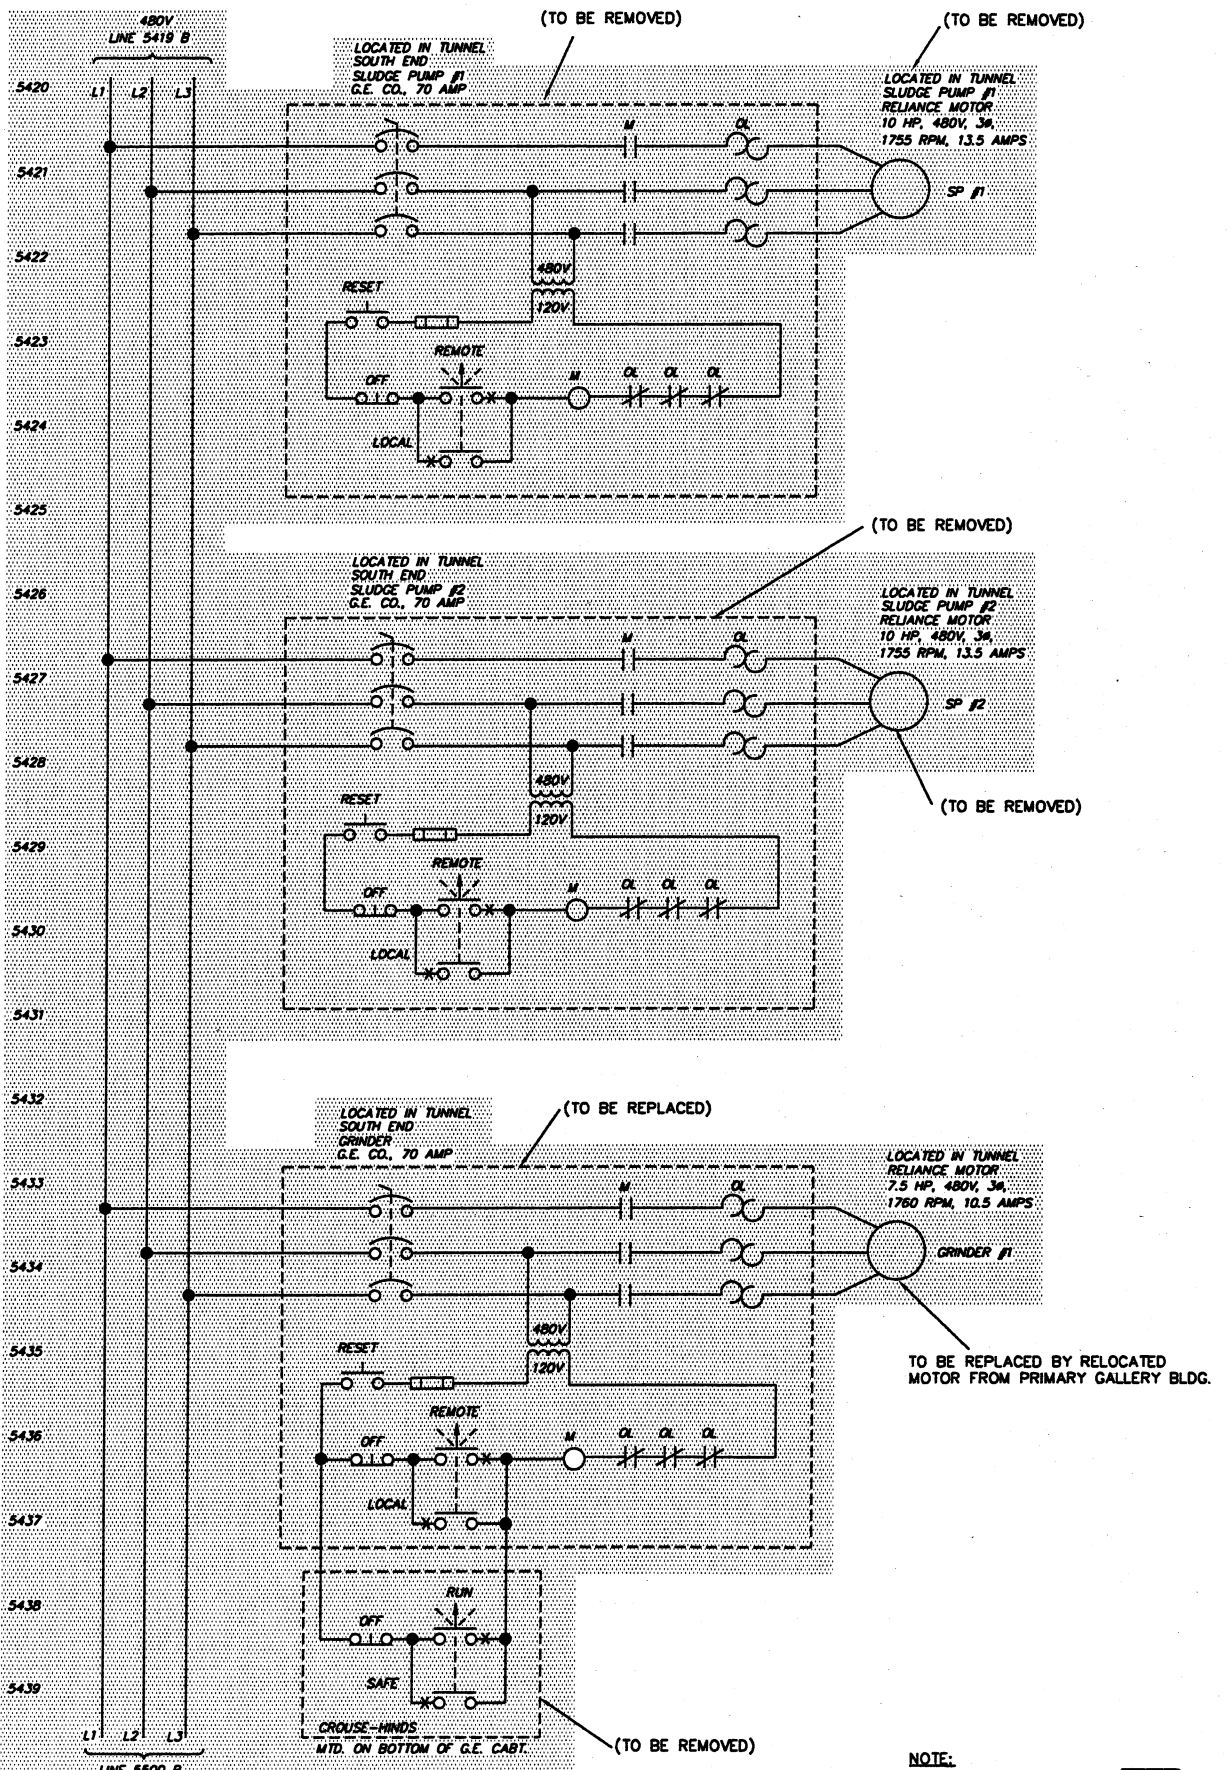

NOTE:
1. ITEMS FOR DEMOLITION

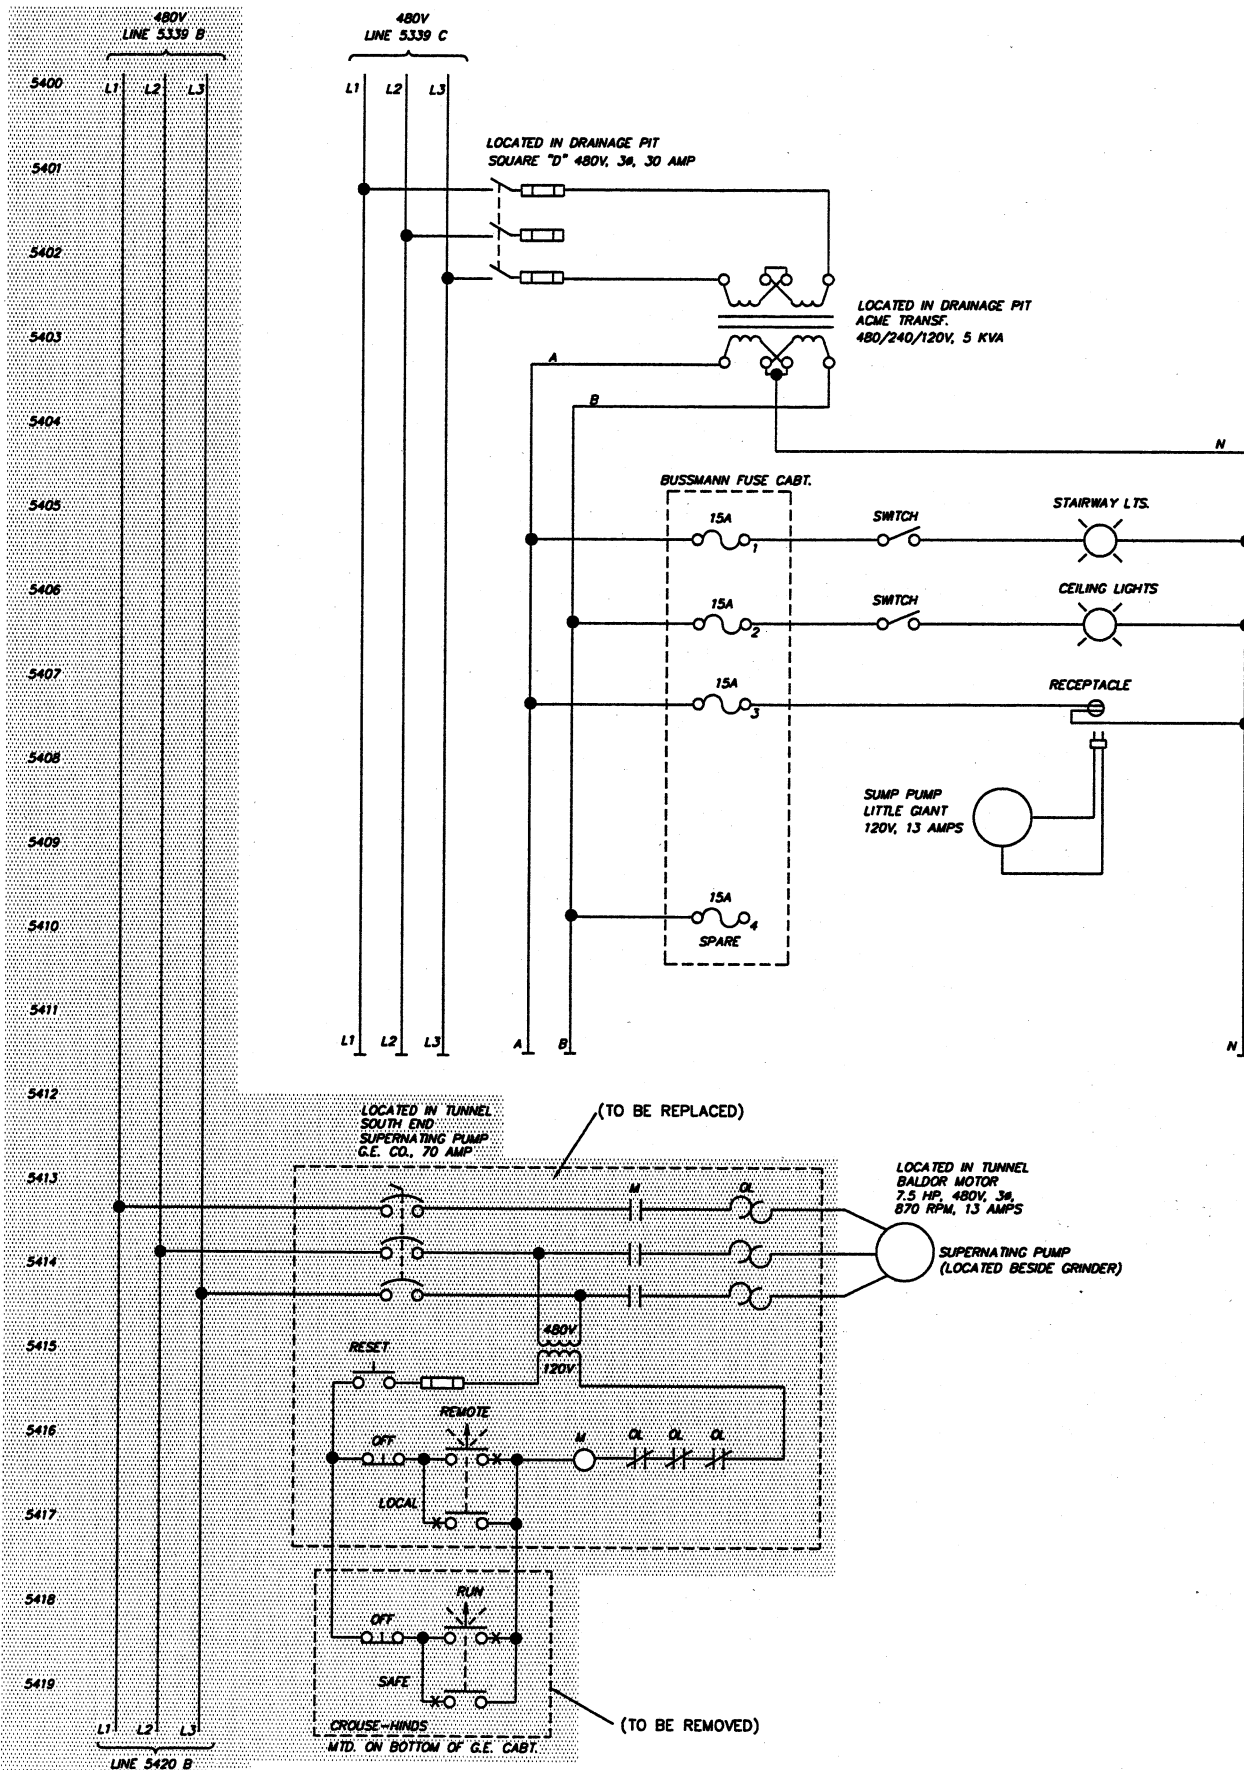

ENVIRONMENTAL, INC.
ENGINEERS IN WATER AND EARTH SCIENCES
UNIONTOWN, OHIO

REVISIONS

NO.	DESCRIPTIONS	DATE	BY	APPD

DESIGNED BY
STI/TSS

DRAWN BY
STI/TSS

CHECKED BY
STI/TSS

APPROVED BY
STI/R/L

CITY OF MASSILLON, OHIO
WWTP UPGRADE 2000
TR. "D" WIRING SCHEMATIC DEMOLITION PLAN

JOB NO.
E9031

DATE
06/12/00

SCALE
N/A

SHEET
EP54-D

SEI/STI/TECHNICAL, INC.
MASSILLON, OHIO
#5674

