


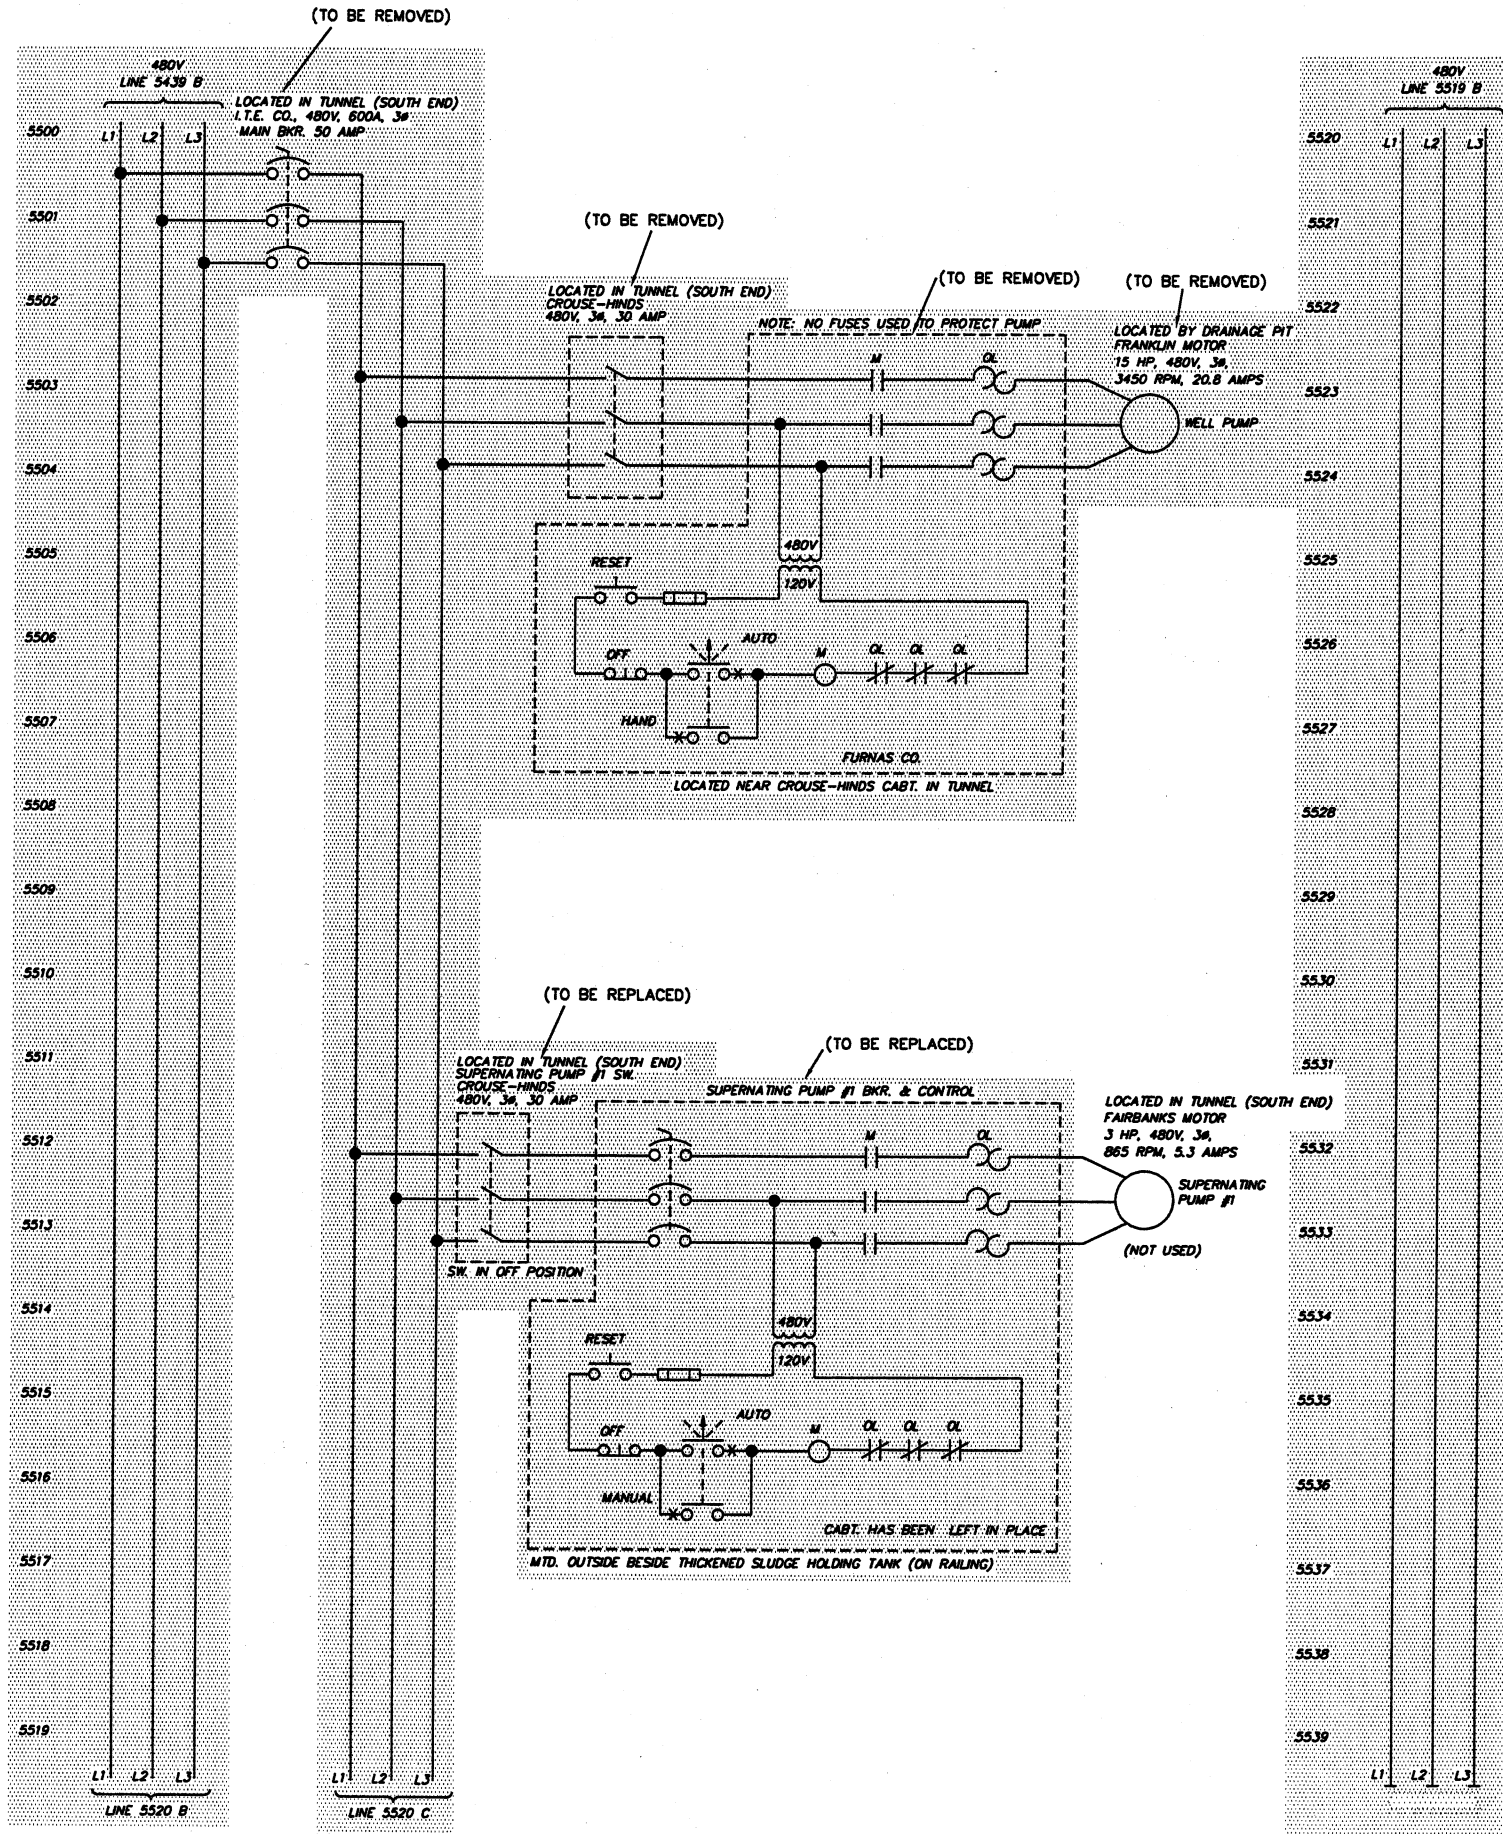

NOTE:
1. ITEMS FOR DEMOLITION



ENVIRONMENTAL, INC.
ENGINEERS IN WATER AND EARTH SCIENCES
UNIONTOWN, OHIO

CITY OF MASSILLON, OHIO
WWTP UPGRADE 2000

TR. "D" WIRING SCHEMATIC DEMOLITION PLAN

DESIGNED BY	NO.	DESCRIPTIONS	DATE	BY	APP'D
STI/TSS					
STI/TSS					
STI/TSS					
STI/TSS					
STI/TSS					

JOB NO.
E9031

DATE
06/13/00

SCALE
N/A

SHEET
EP55-D

9031SCHE550.DWG

SEIEST TECHNOLOGIES, INC.
MASSILLON, OHIO
TEL. 567.455.5674

