
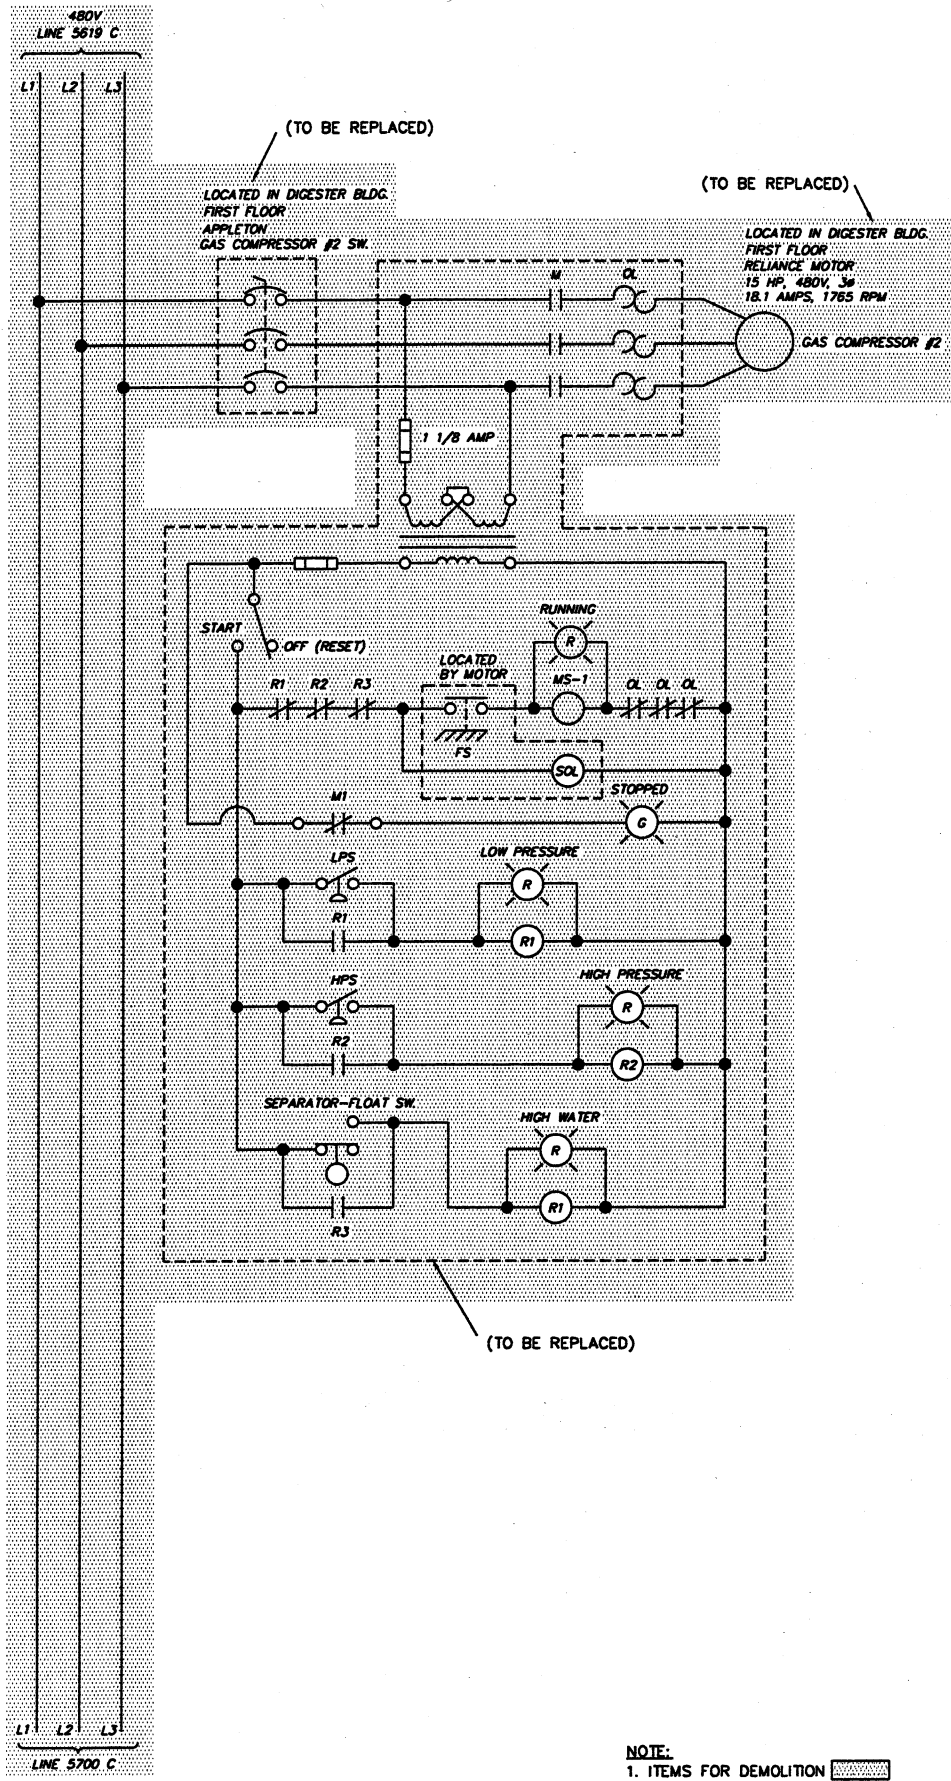
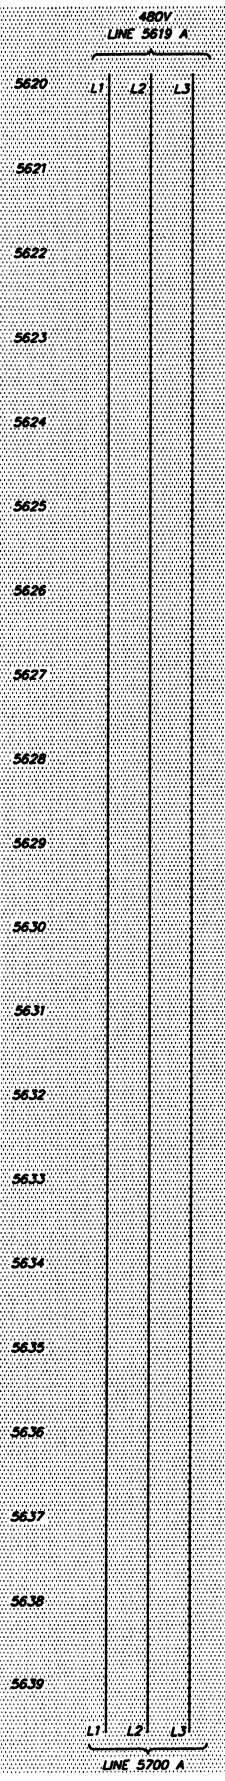


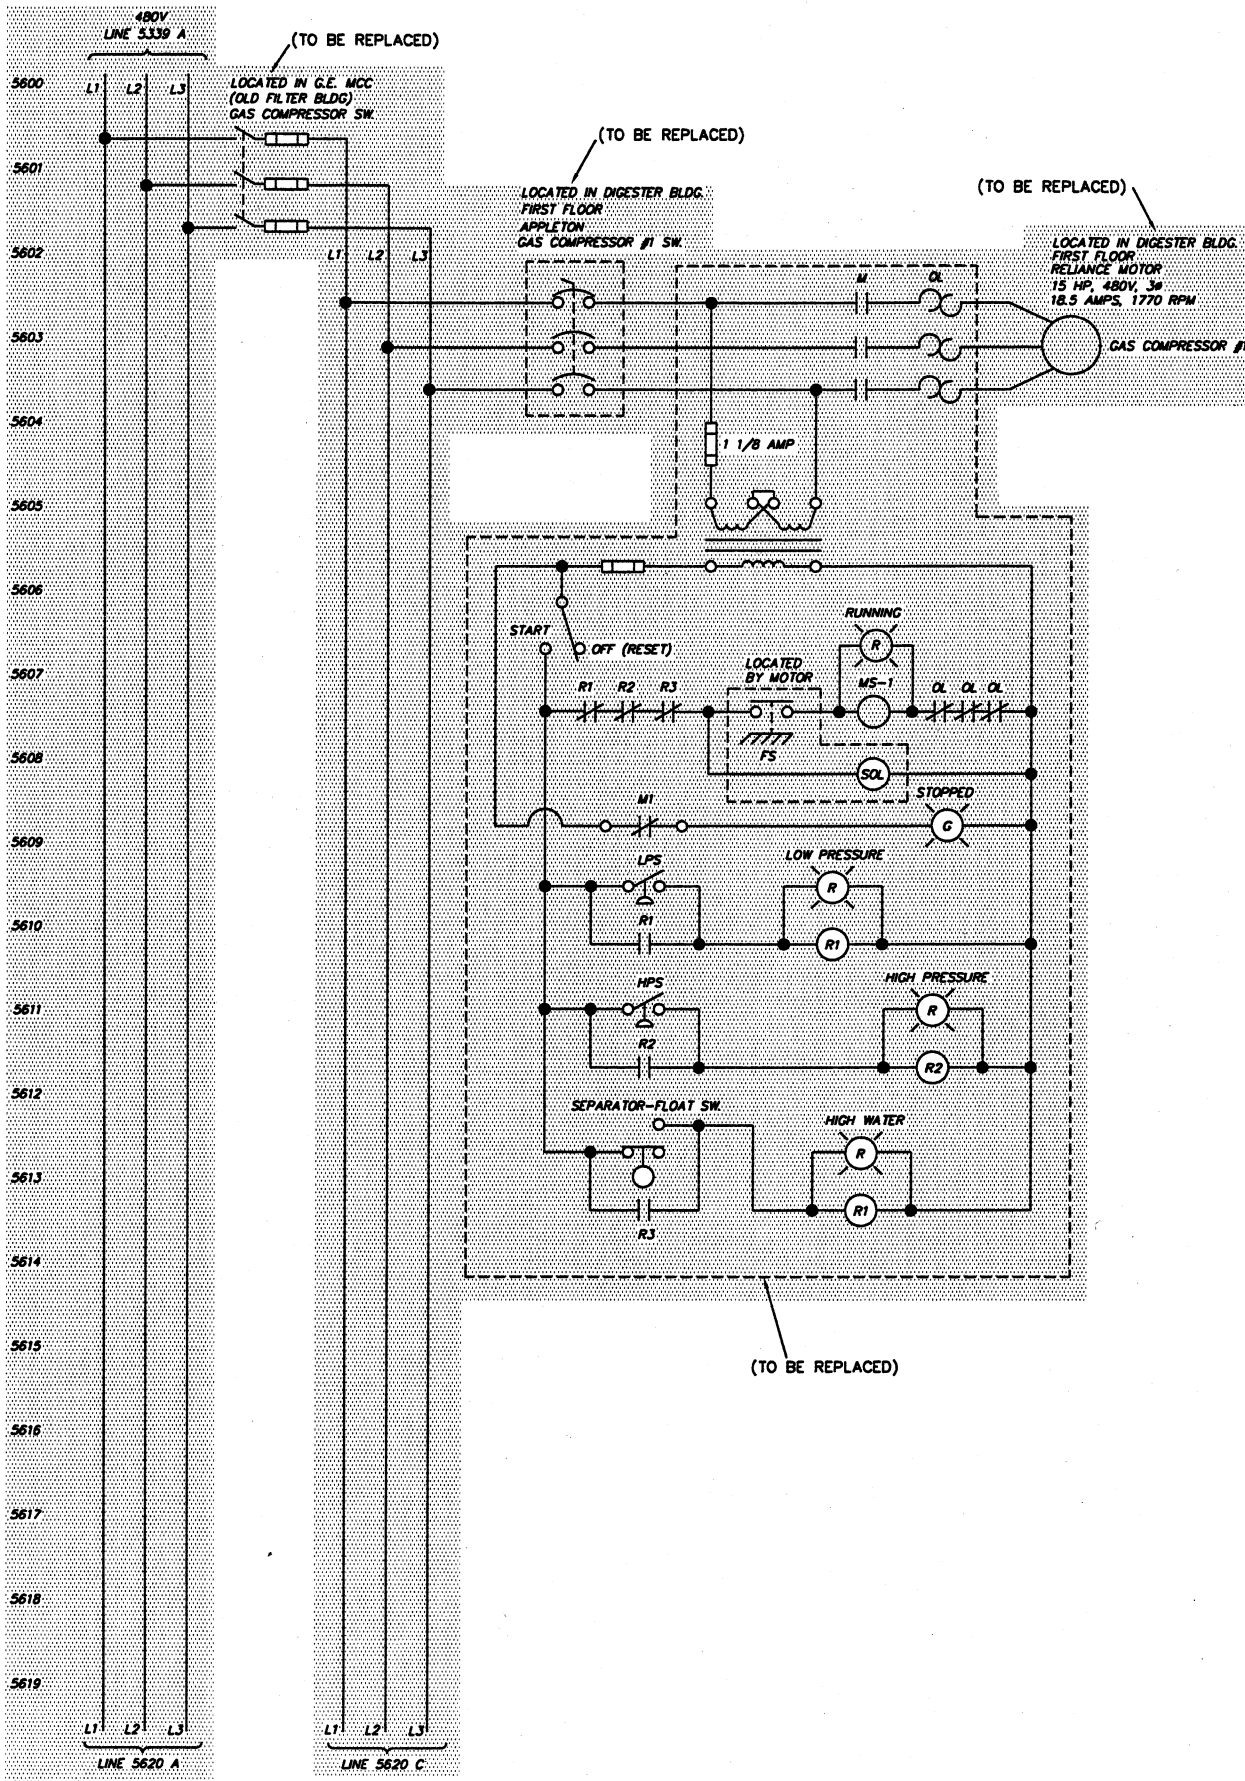

NOTE:
1. ITEMS FOR DEMOLITION

DESIGNED BY
STI/TSS

DRAWN BY
STI/TSS

CHECKED BY
STI/TSS

APPROVED BY
STI/R/L

REVISIONS

NO.	DESCRIPTIONS	DATE	BY	APP'D

ENVIRONMENTAL, INC.
ENGINEERS IN WATER AND EARTH SCIENCES
UNIONTOWN, OHIO

CTI

CITY OF MASSILLON, OHIO
WWTP UPGRADE 2000
TR. "D" WIRING SCHEMATIC DEMOLITION PLAN

JOB NO.
E9031

DATE
06/16/00

SCALE
N/A

SHEET
EP56-D

9031SCHE56D.DWG