

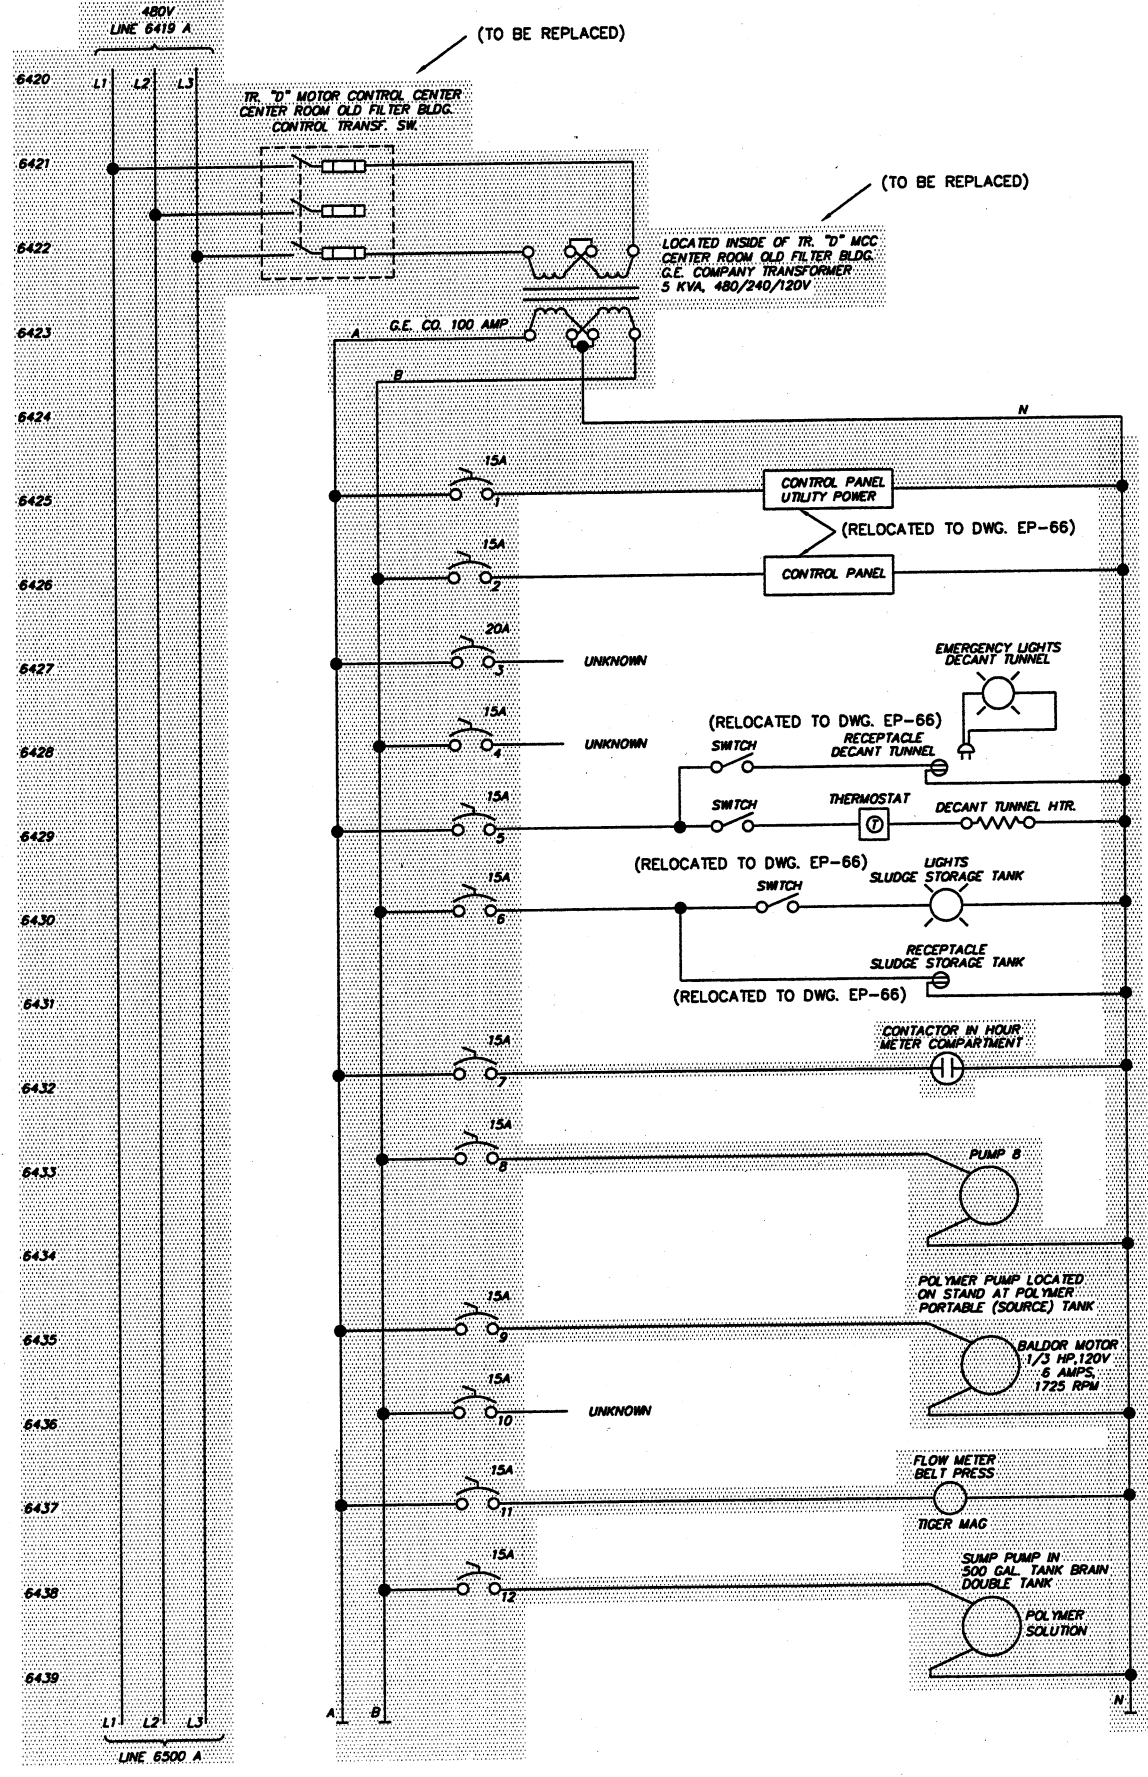


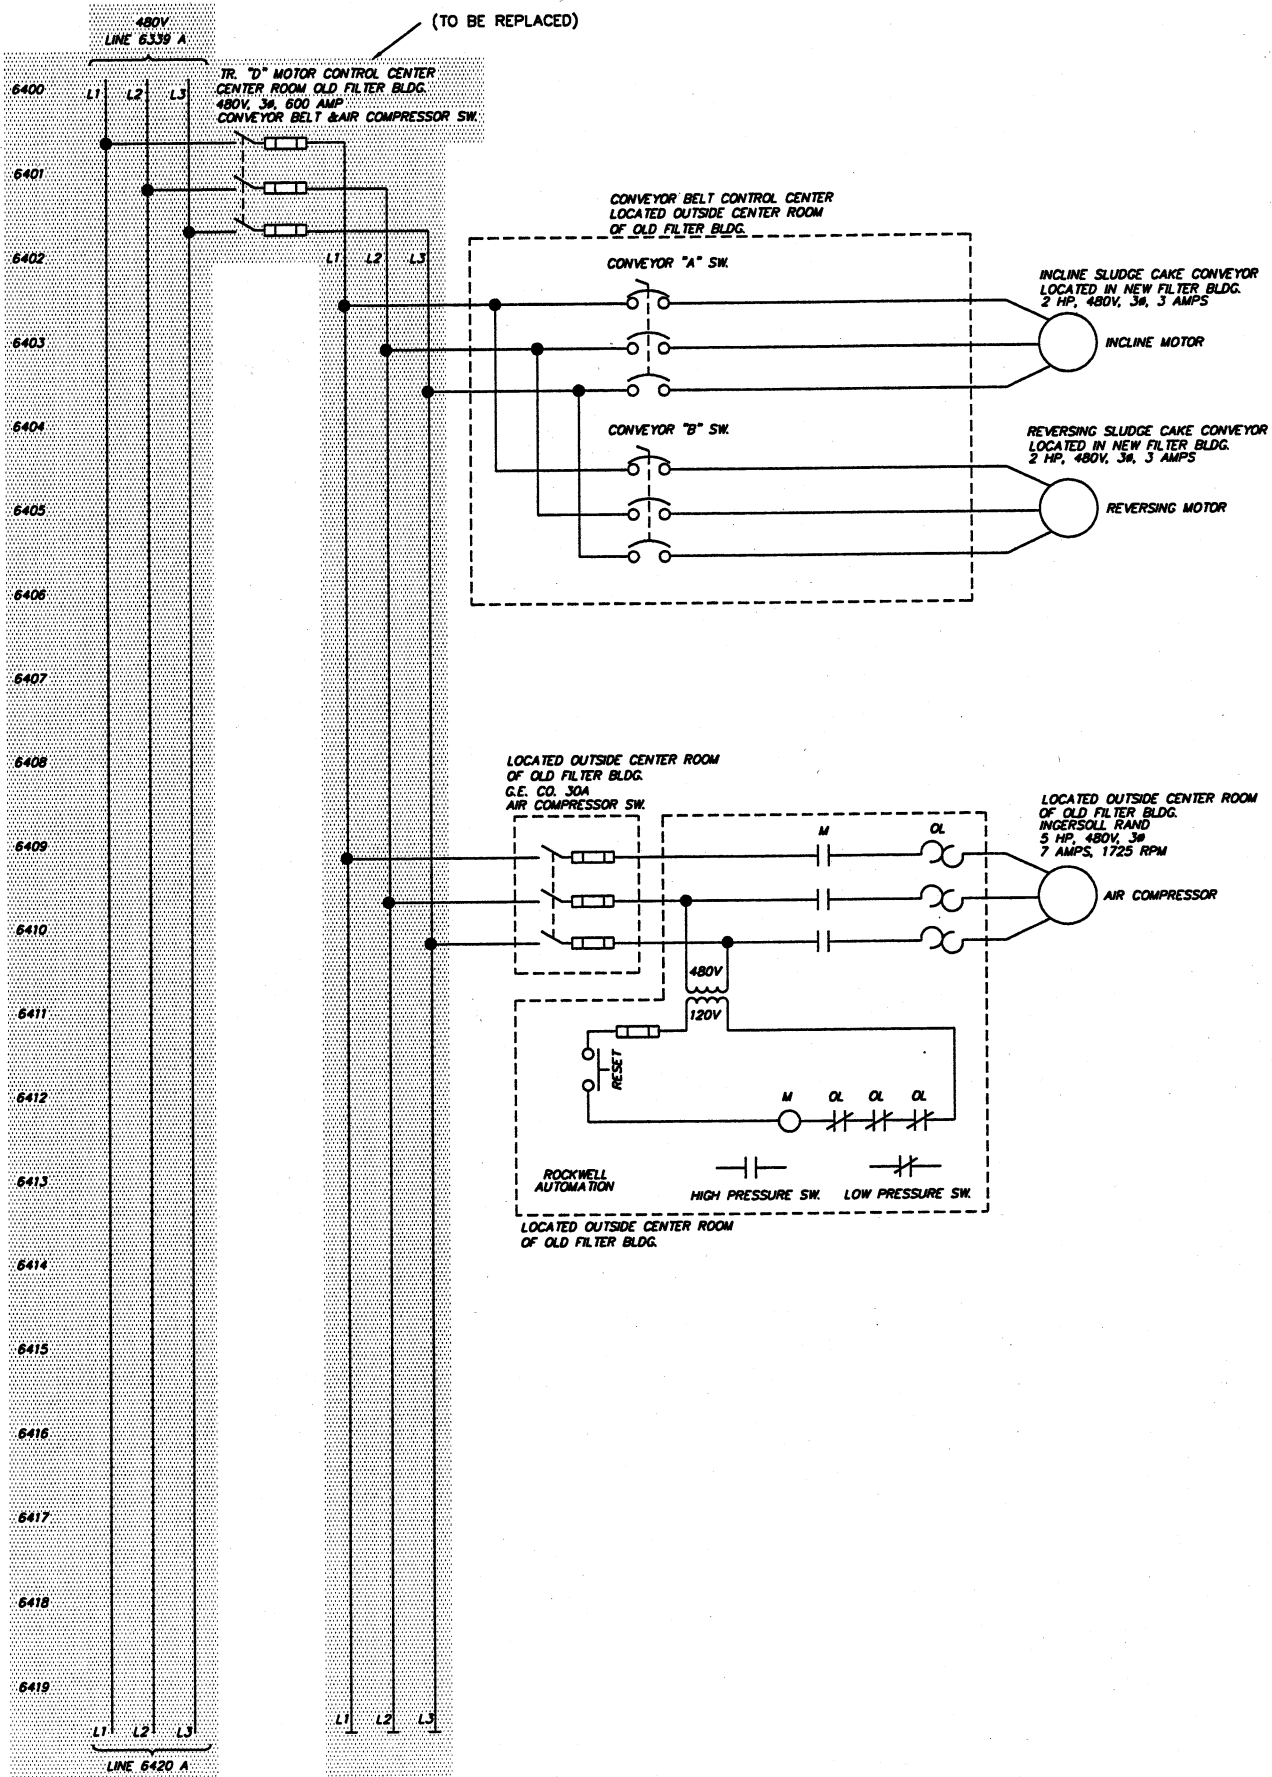

NOTE:
1. ITEMS FOR DEMOLITION

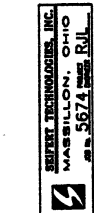

DESIGNED BY	STI/TSS	DATE	BY	APP'D
DRAWN BY	STI/TSS	DATE	BY	APP'D
CHECKED BY	STI/TSS	DATE	BY	APP'D
APPROVED BY	STI/TSS	DATE	BY	APP'D
STI/R/L	STI/R/L	DATE	BY	APP'D

ENVIRONMENTAL, INC.
ENGINEERS IN WATER AND EARTH SCIENCES
UNIONTOWN, OHIO

CITY OF MASSILLON, OHIO
WWTP UPGRADE 2000
TRANSFORMER "D"
WIRING SCHEMATIC DEMOLITION PLAN

JOB NO.	E9031
DATE	06/22/00
SCALE	N/A
SHEET	EP64-D