
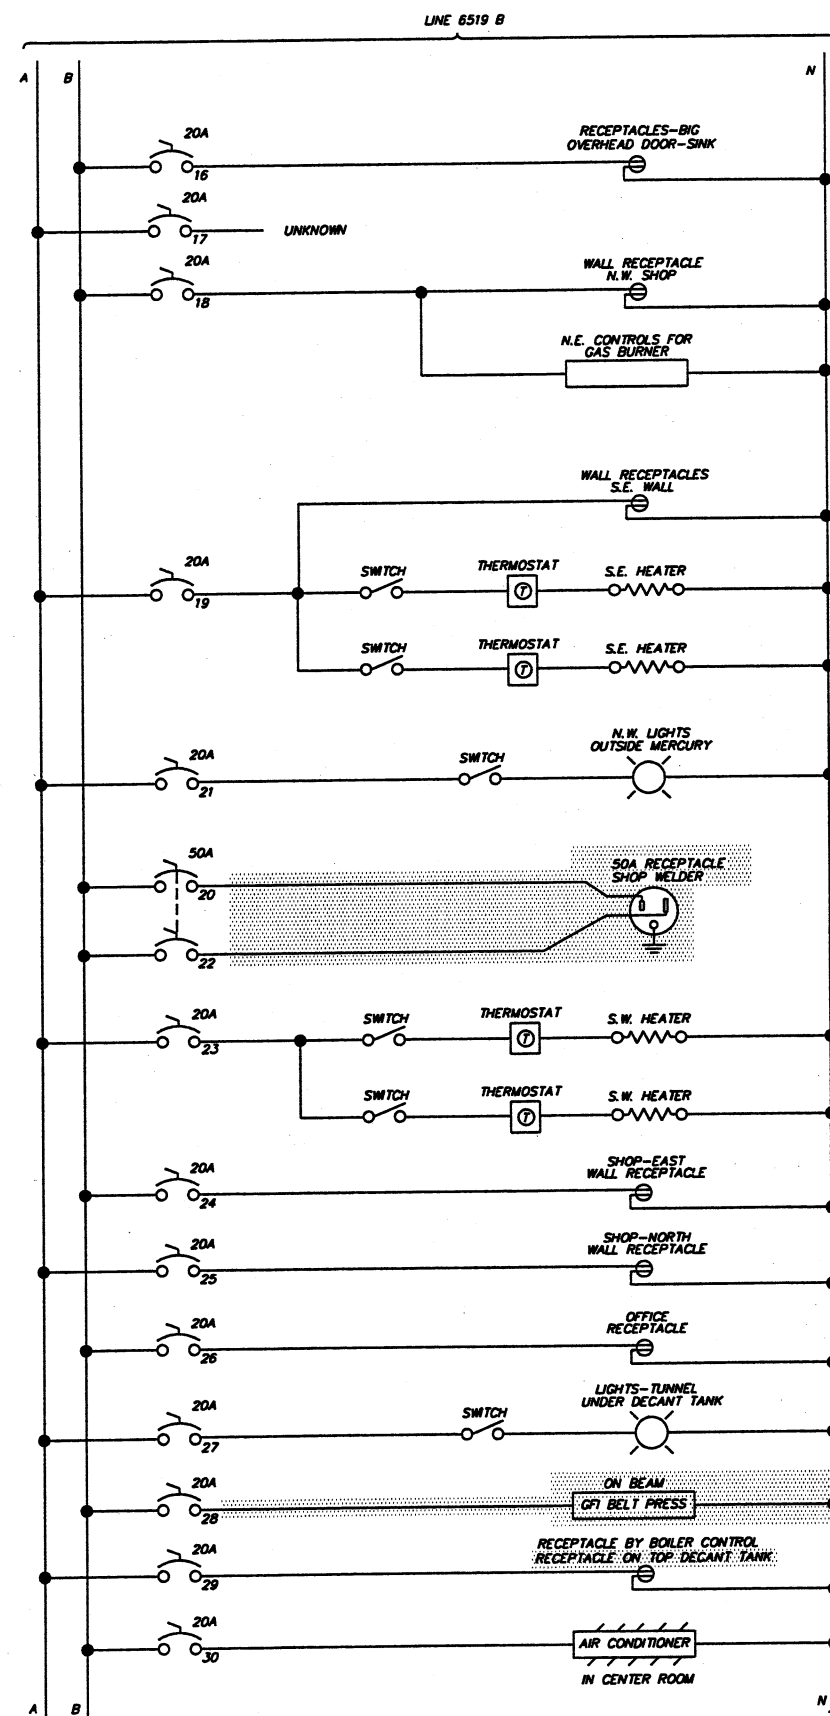
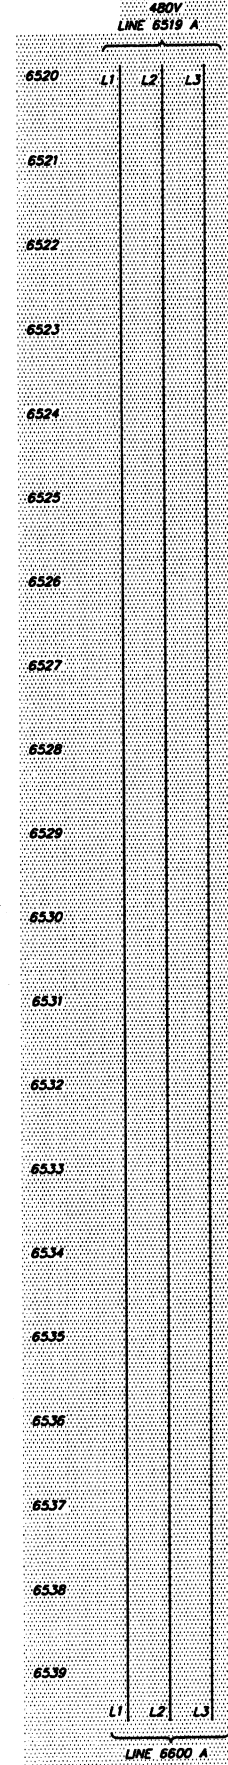


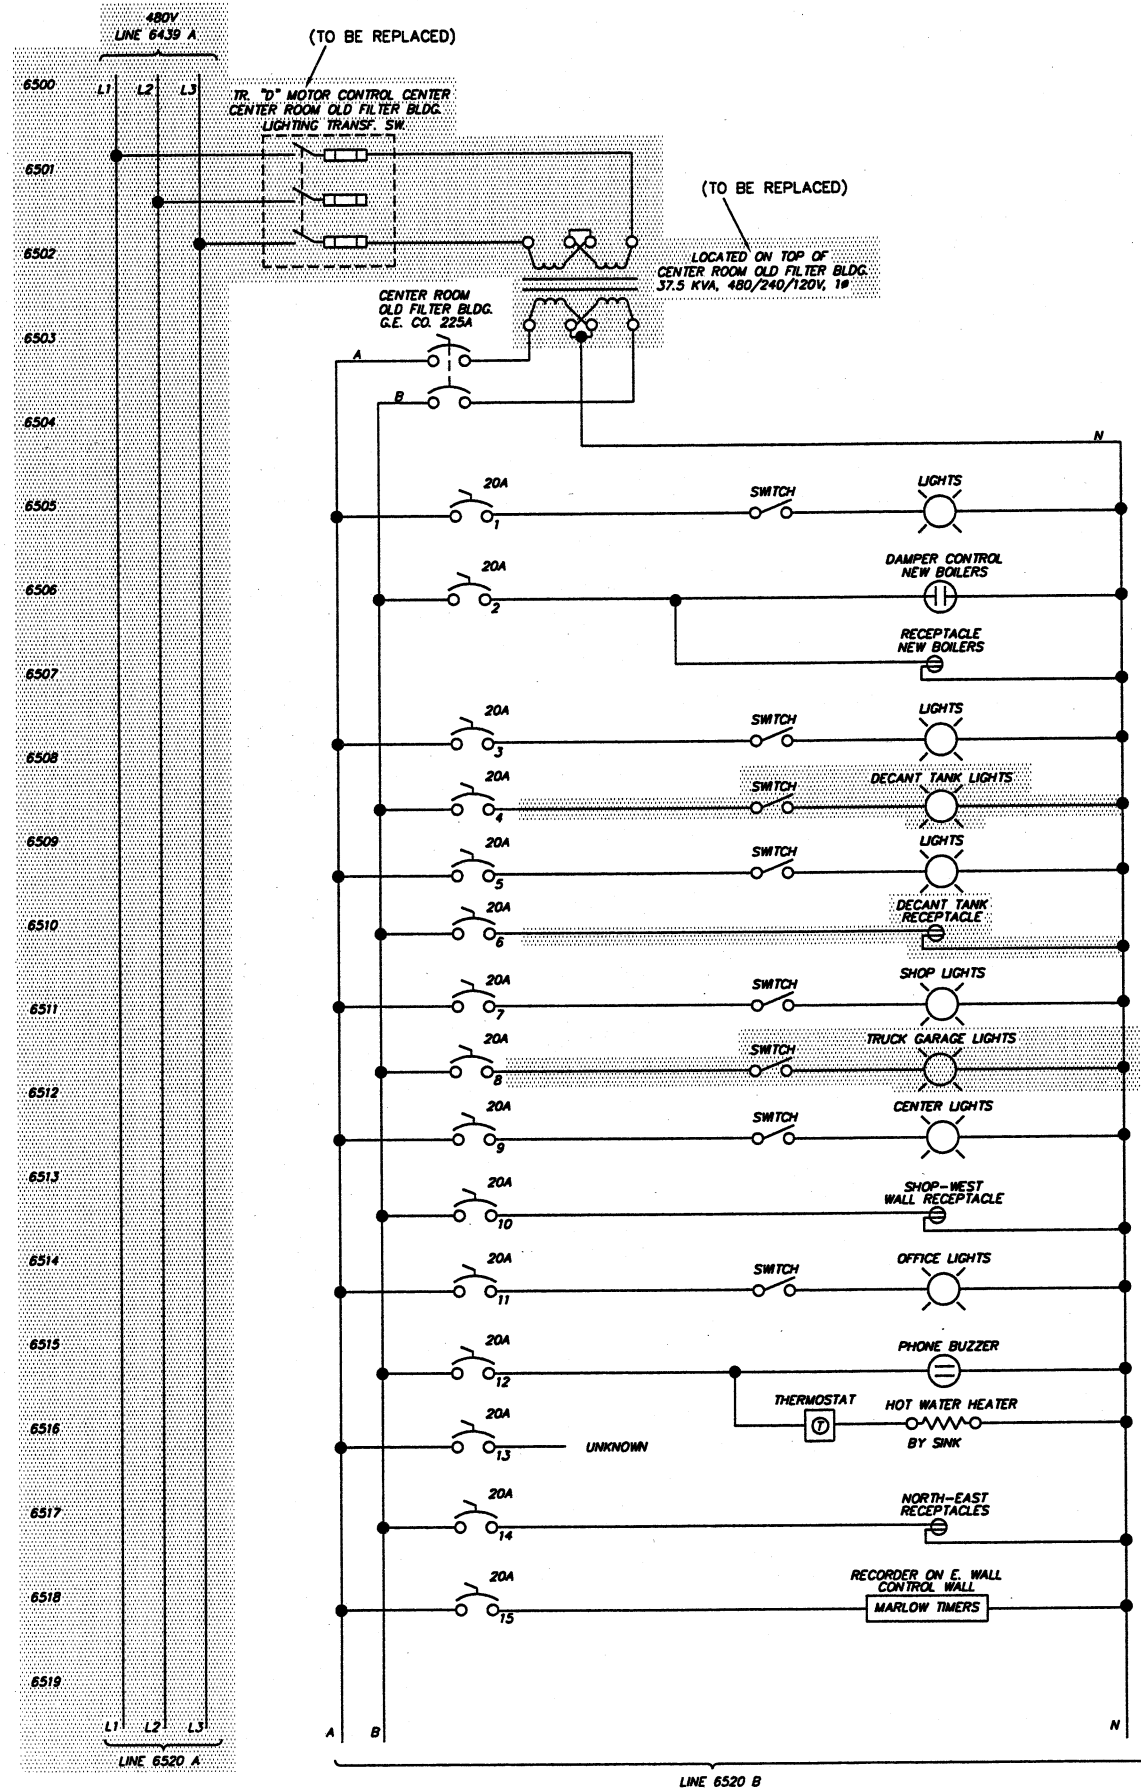

NOTE
1. ITEMS FOR DEMOLITION

DESIGNED BY		REVISIONS			
NO.	DESCRIPTIONS	DATE	BY	APP'D	
STI/TSS	DRAWN BY				
	STI/TSS				
CHECKED BY					
STI/TSS					
APPROVED BY					
STI/R/L					

CFI ENVIRONMENTAL, INC.
ENGINEERS IN WATER AND EARTH SCIENCES
UNIONTOWN, OHIO

CITY OF MASSILLON, OHIO
WWTP UPGRADE 2000
TRANSFORMER "D"
WIRING SCHEMATIC DEMOLITION

TRANSFORMER D
WIRING SCHEMATIC DEMOLITION PLAN

JOB NO.	E9031
DATE	06/21/00
SCALE	N/A
SHEET	EP65-D