



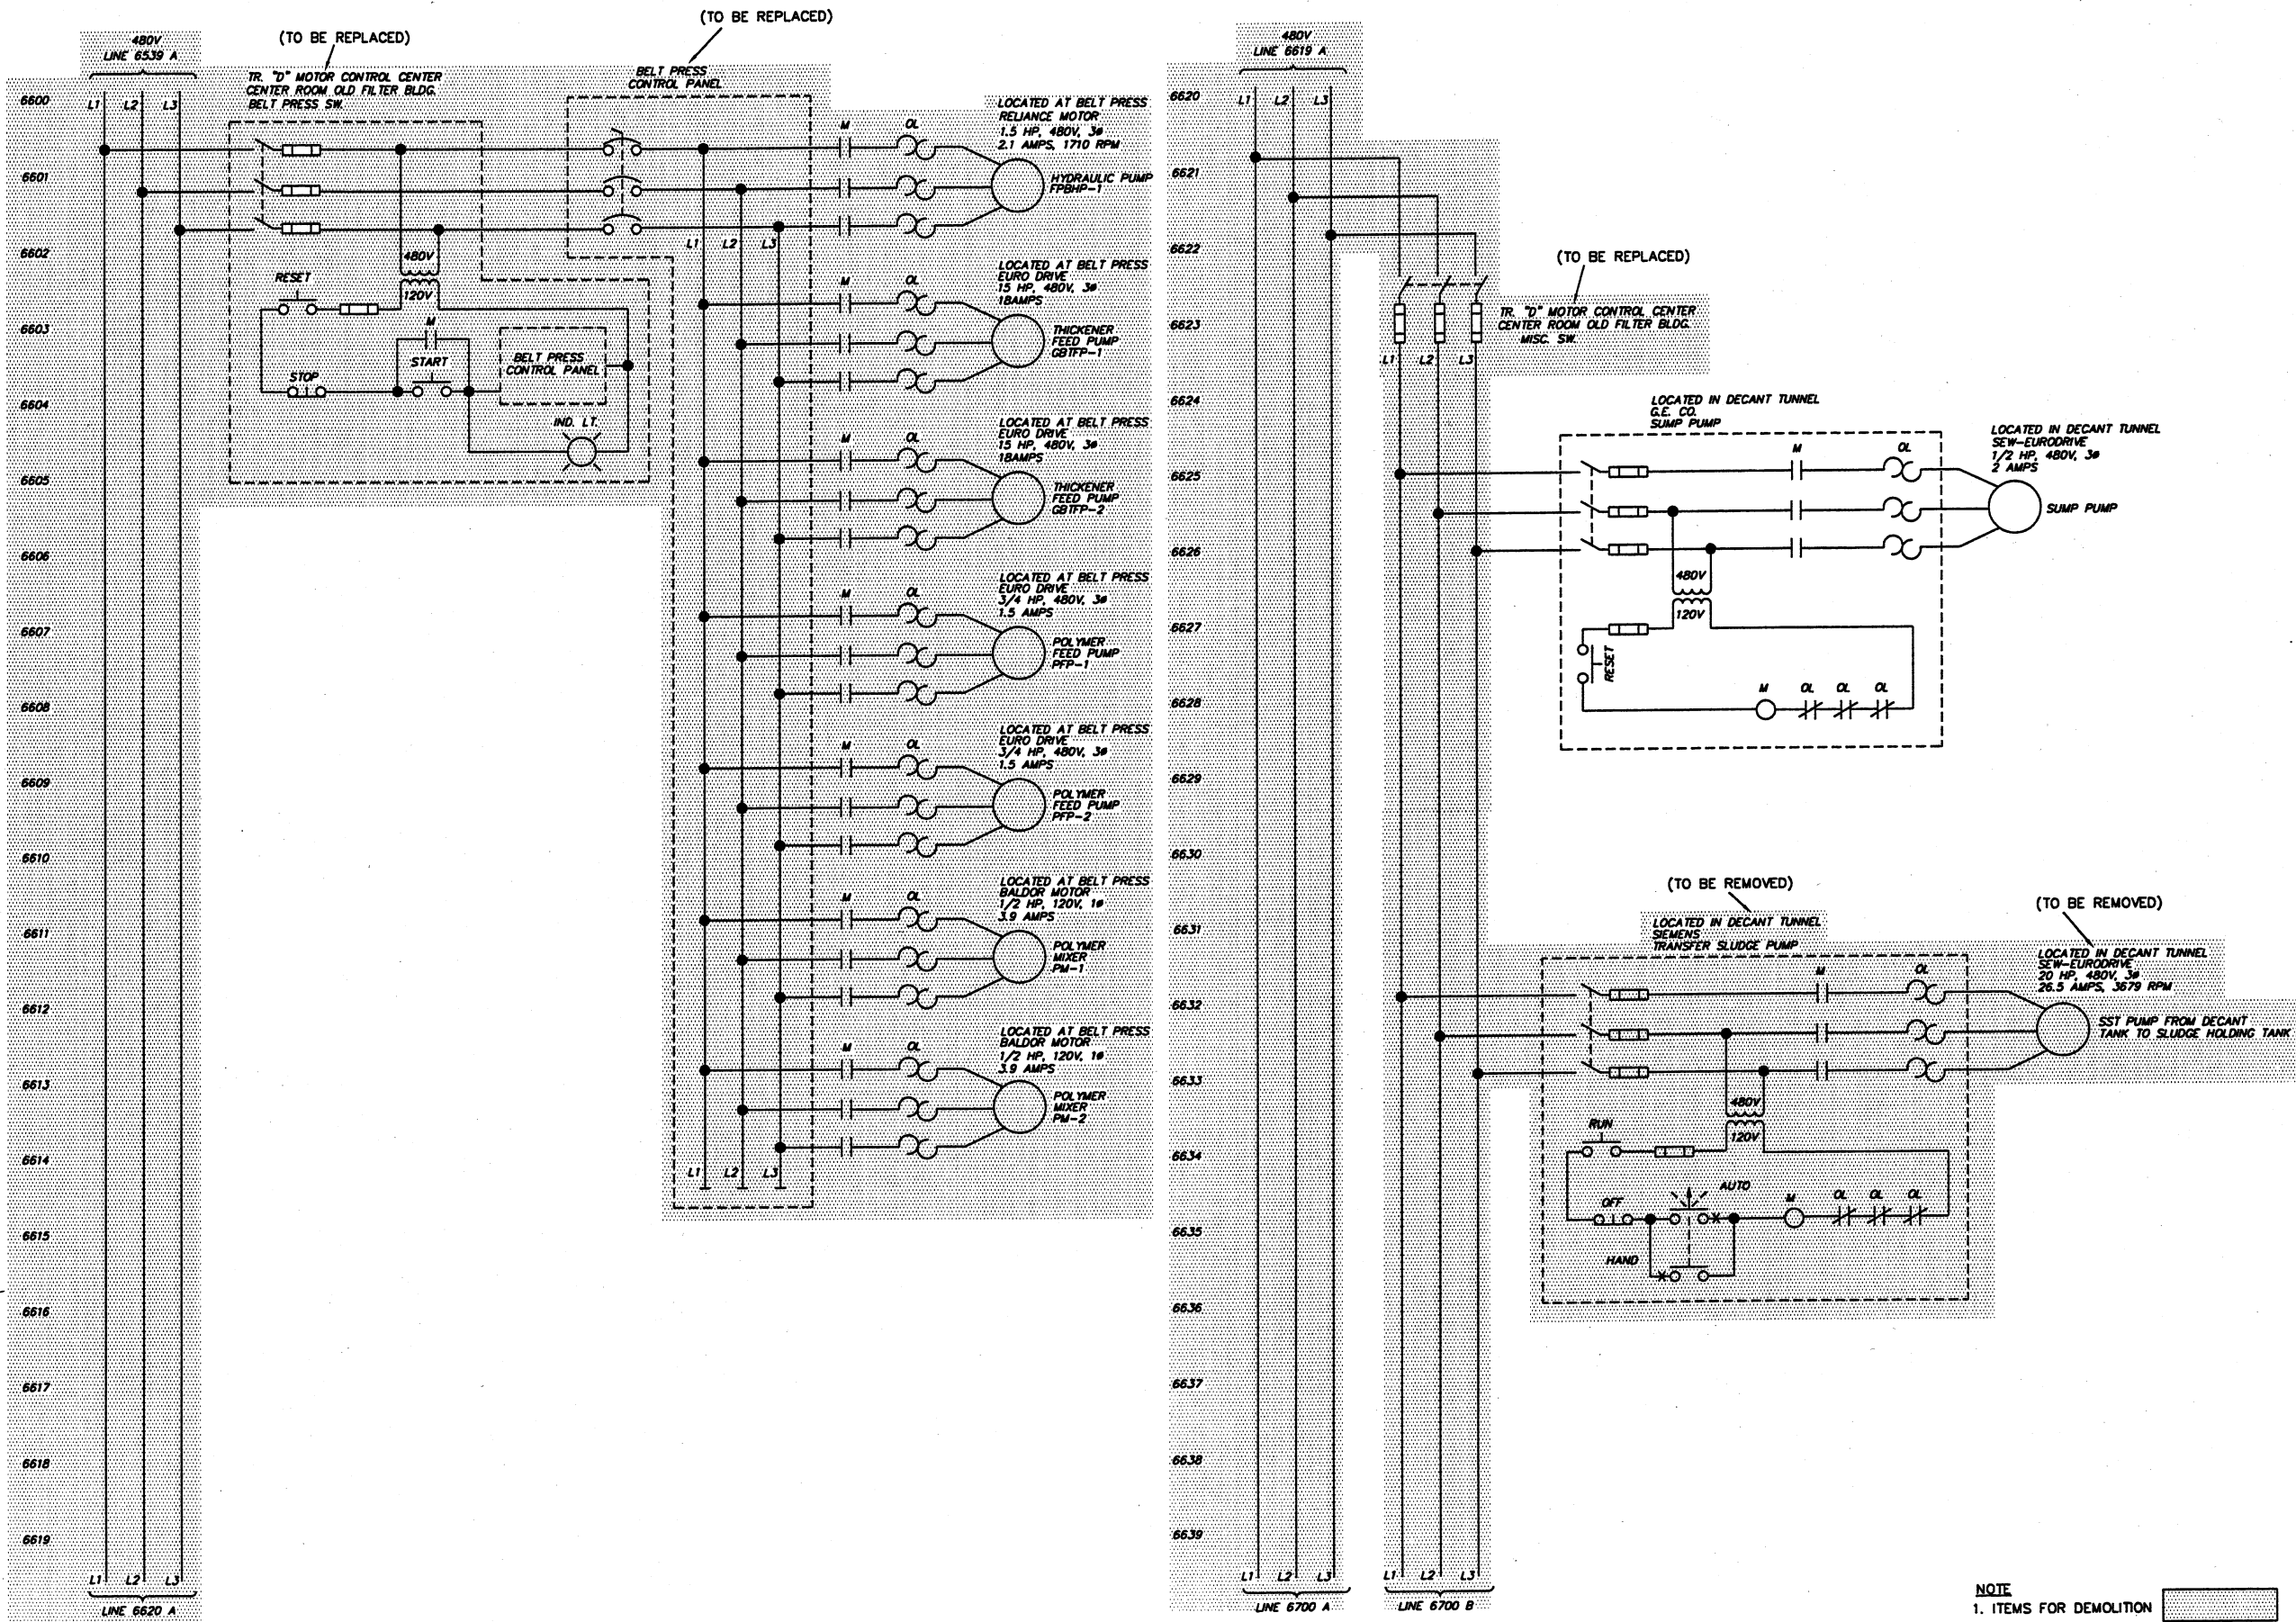

NOTE
1. ITEMS FOR DEMOLITION

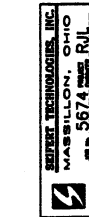

NO.	REVISIONS	DESCRIPTIONS	DATE	BY	APPROD

ENVIRONMENTAL, INC.
ENGINEERS IN WATER AND EARTH SCIENCES
UNIONTOWN, OHIO

CITY OF MASSILLON, OHIO
WWTP UPGRADE 2000
TRANSFORMER "D"
WIRING SCHEMATIC DEMOLITION PLAN

JOB NO.	E9031
DATE	06/23/00
SCALE	N/A
SHEET	EP66-D