

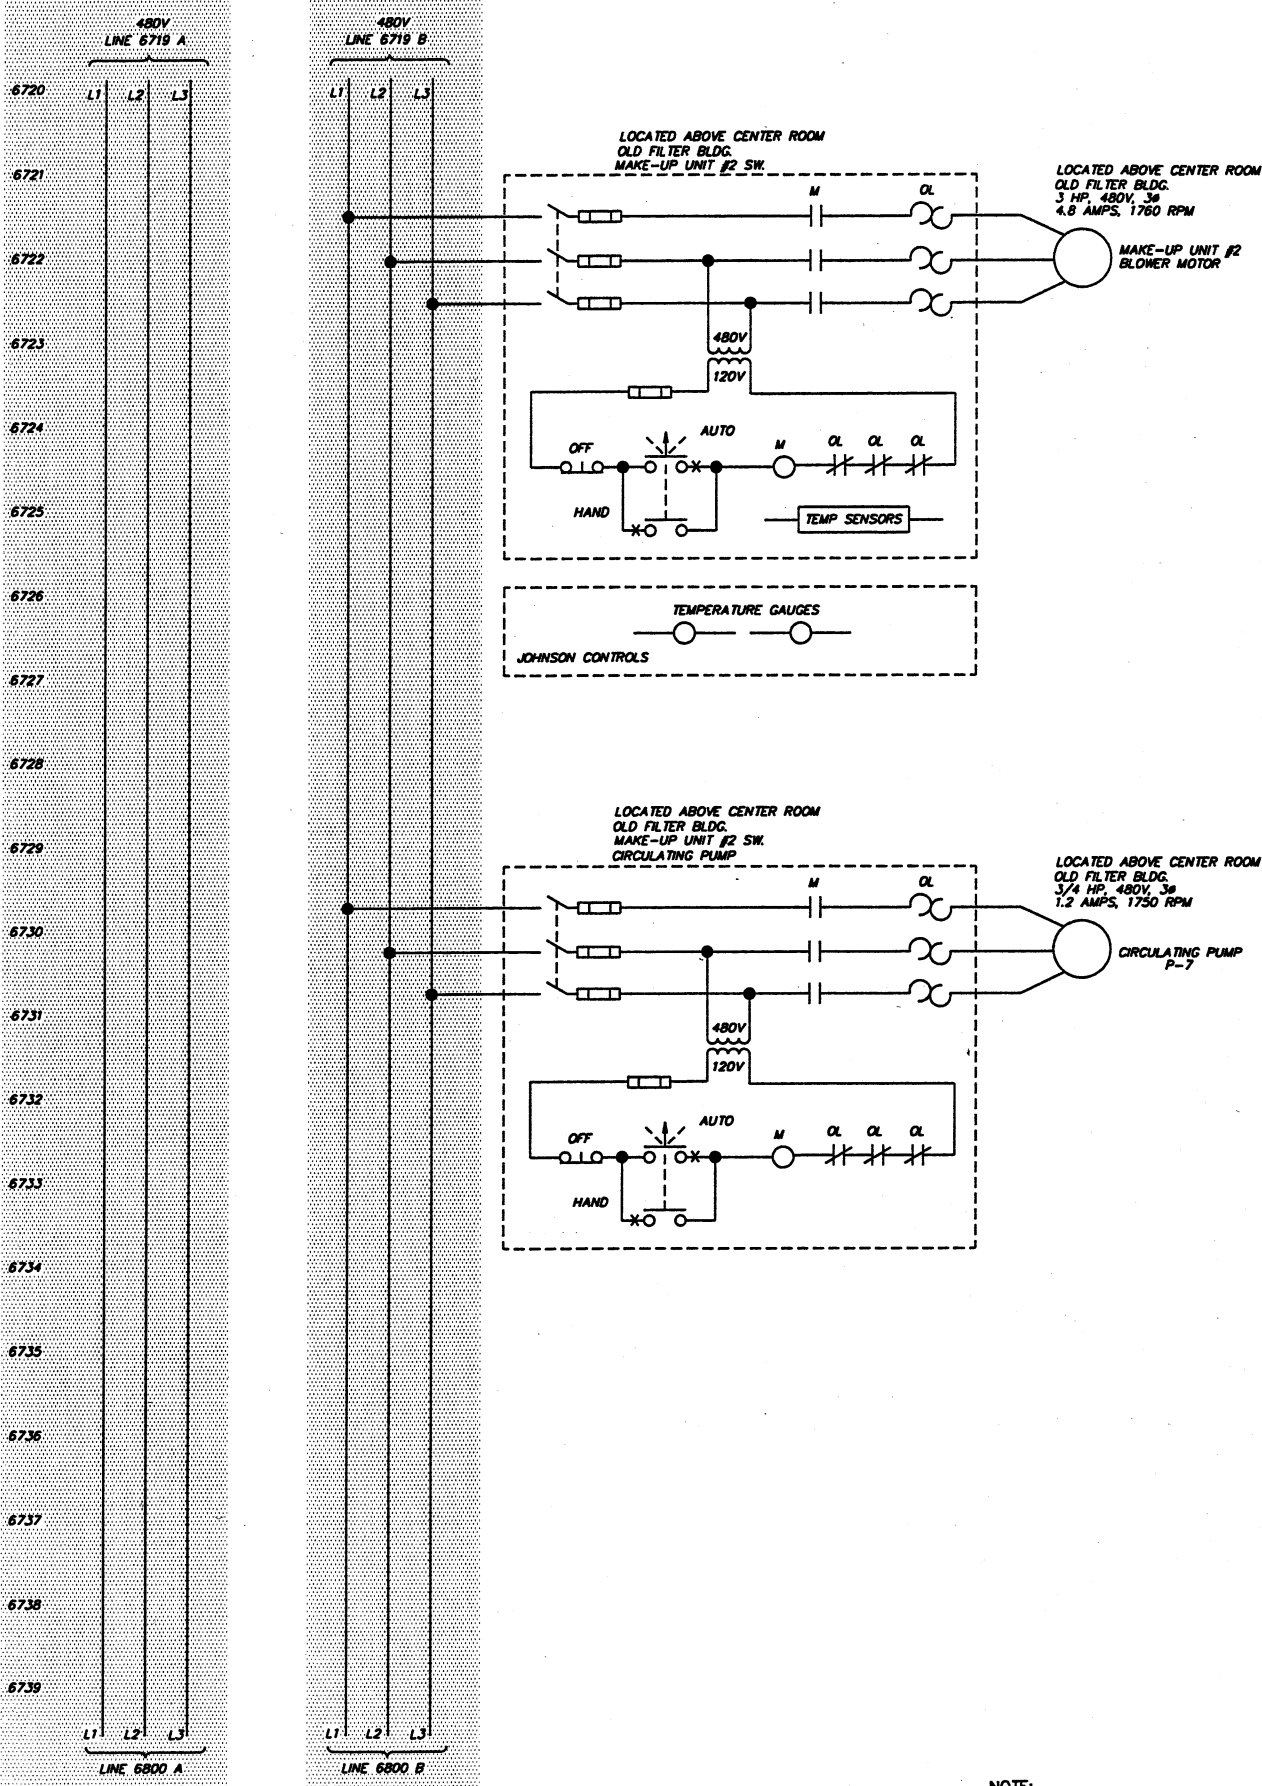


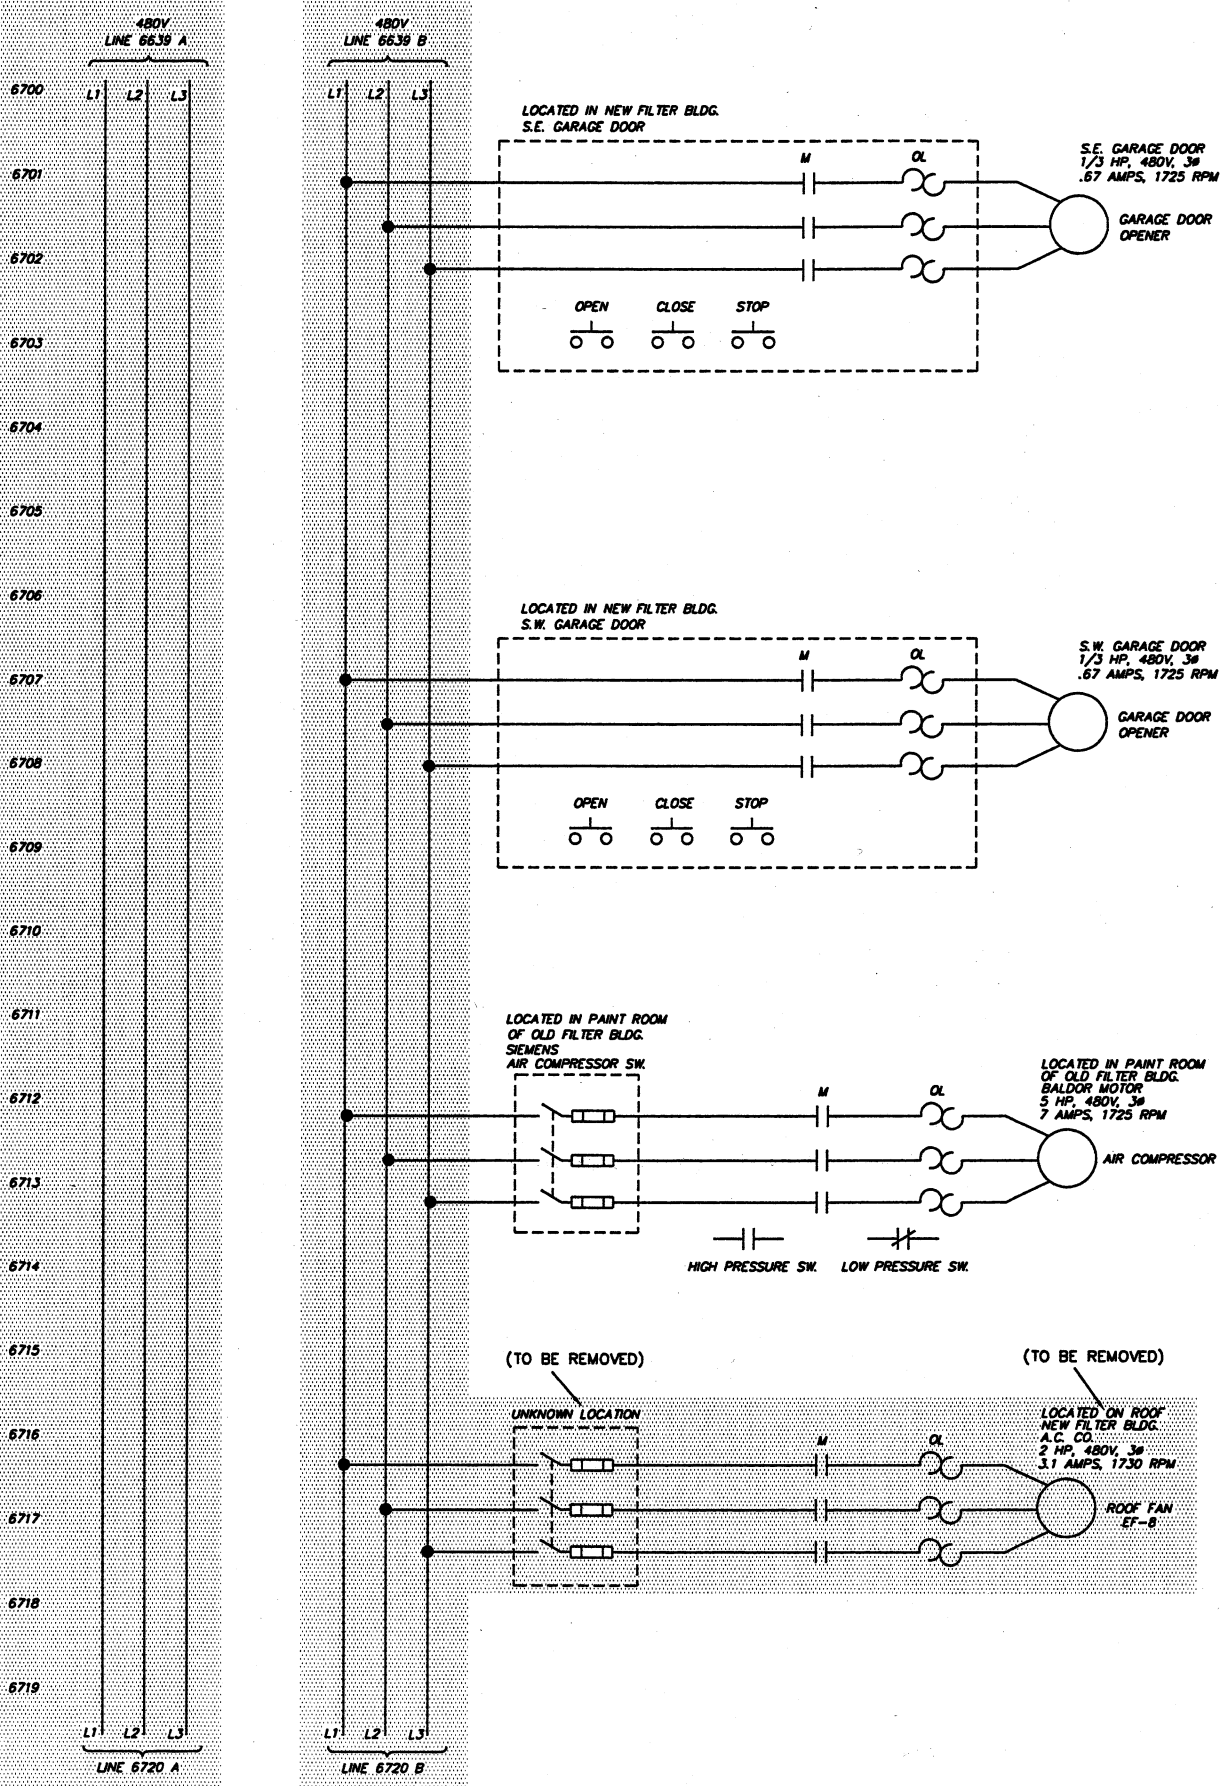

NOTE:
1. ITEMS FOR DEMOLITION

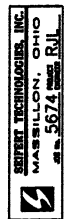

REVISIONS		DATE	BY	APP'D
NO.	DESCRIPTIONS			

DESIGNED BY
STI/TSS

DRAWN BY
STI/TSS

CHECKED BY
STI/TSS

APPROVED BY
STI/RLL

ENVIRONMENTAL, INC.
ENGINEERS IN WATER AND EARTH SCIENCES
UNIONTOWN, OHIO

CITY OF MASSILLON, OHIO
WWTP UPGRADE 2000
TRANSFORMER "D" MOTOR CONTROL CENTER
WIRING SCHEMATIC DEMOLITION PLAN

JOB NO. E9031
DATE 06/23/00
SCALE N/A
SHEET EP67-D