
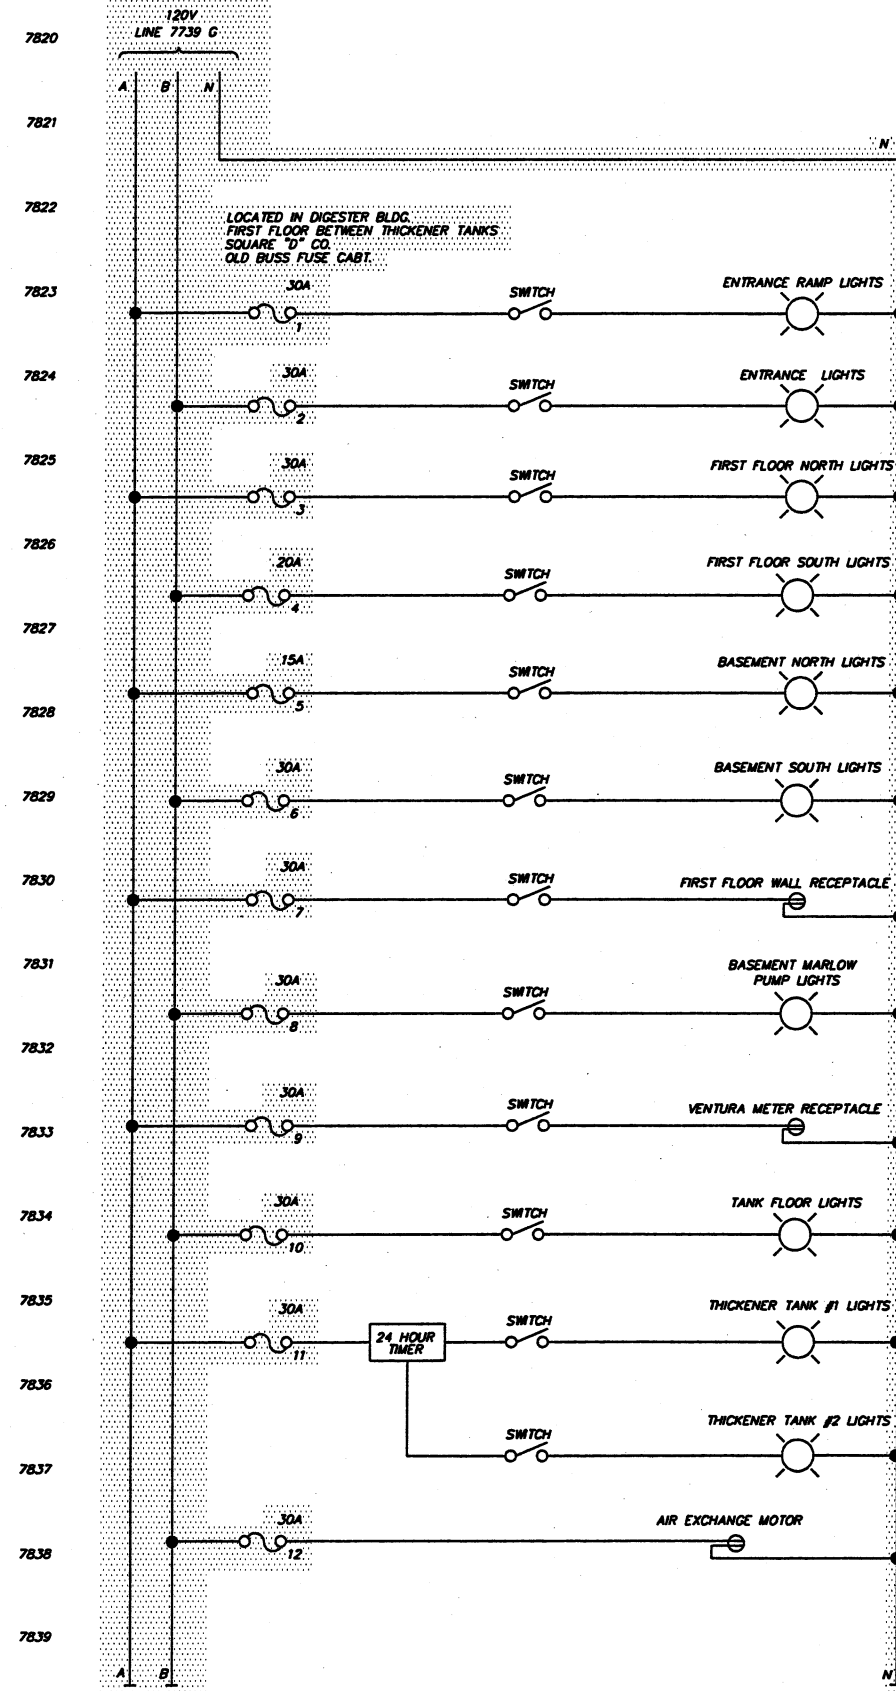


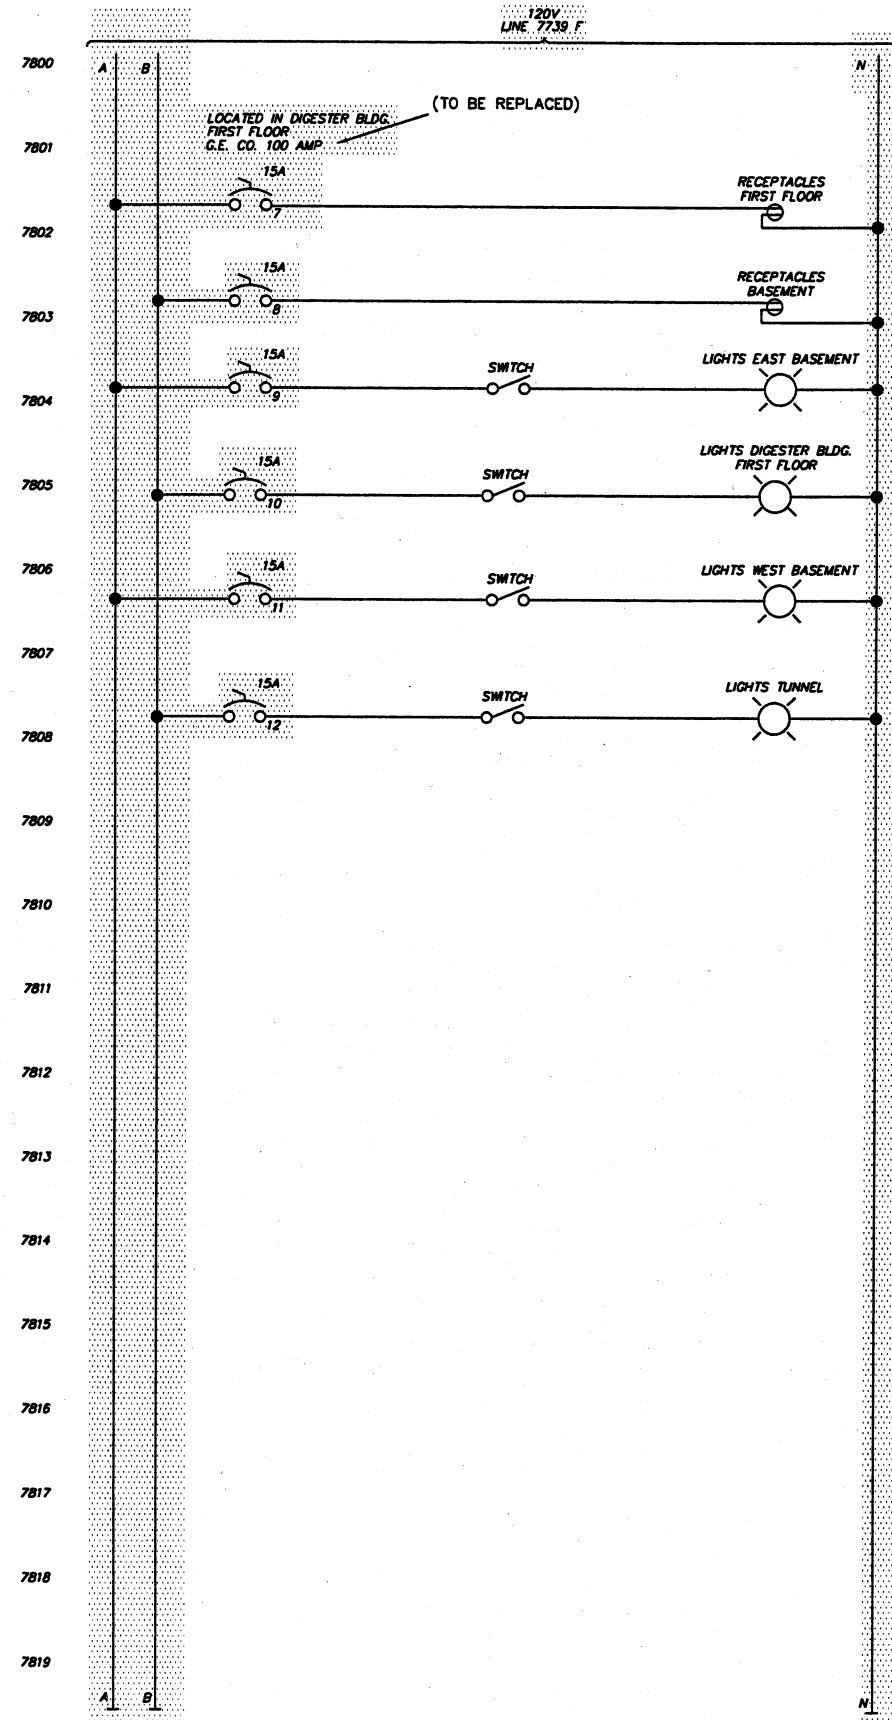

1. ITEMS FOR DEMOLITION

REVISIONS				
NO.	DESCRIPTIONS	DATE	BY	APP'D
DESIGNED BY				
ST1/TSS				
DRAWN BY				
ST1/TSS				
CHECKED BY				
ST1/TSS				
APPROVED BY				
ST1/RJL				

GT ENVIRONMENTAL, INC.
ENGINEERS IN WATER AND EARTH SCIENCES
UNIONTOWN, OHIO

CITY OF MASSILLON, OHIO
WWTP UPGRADE 2000
TRANSFORMER "D"
WIRING SCHEMATIC DEMOLITION

JOB NO.
E9031

DATE
7/6/01

SCALE
N/A

SHEET
EP78-D