


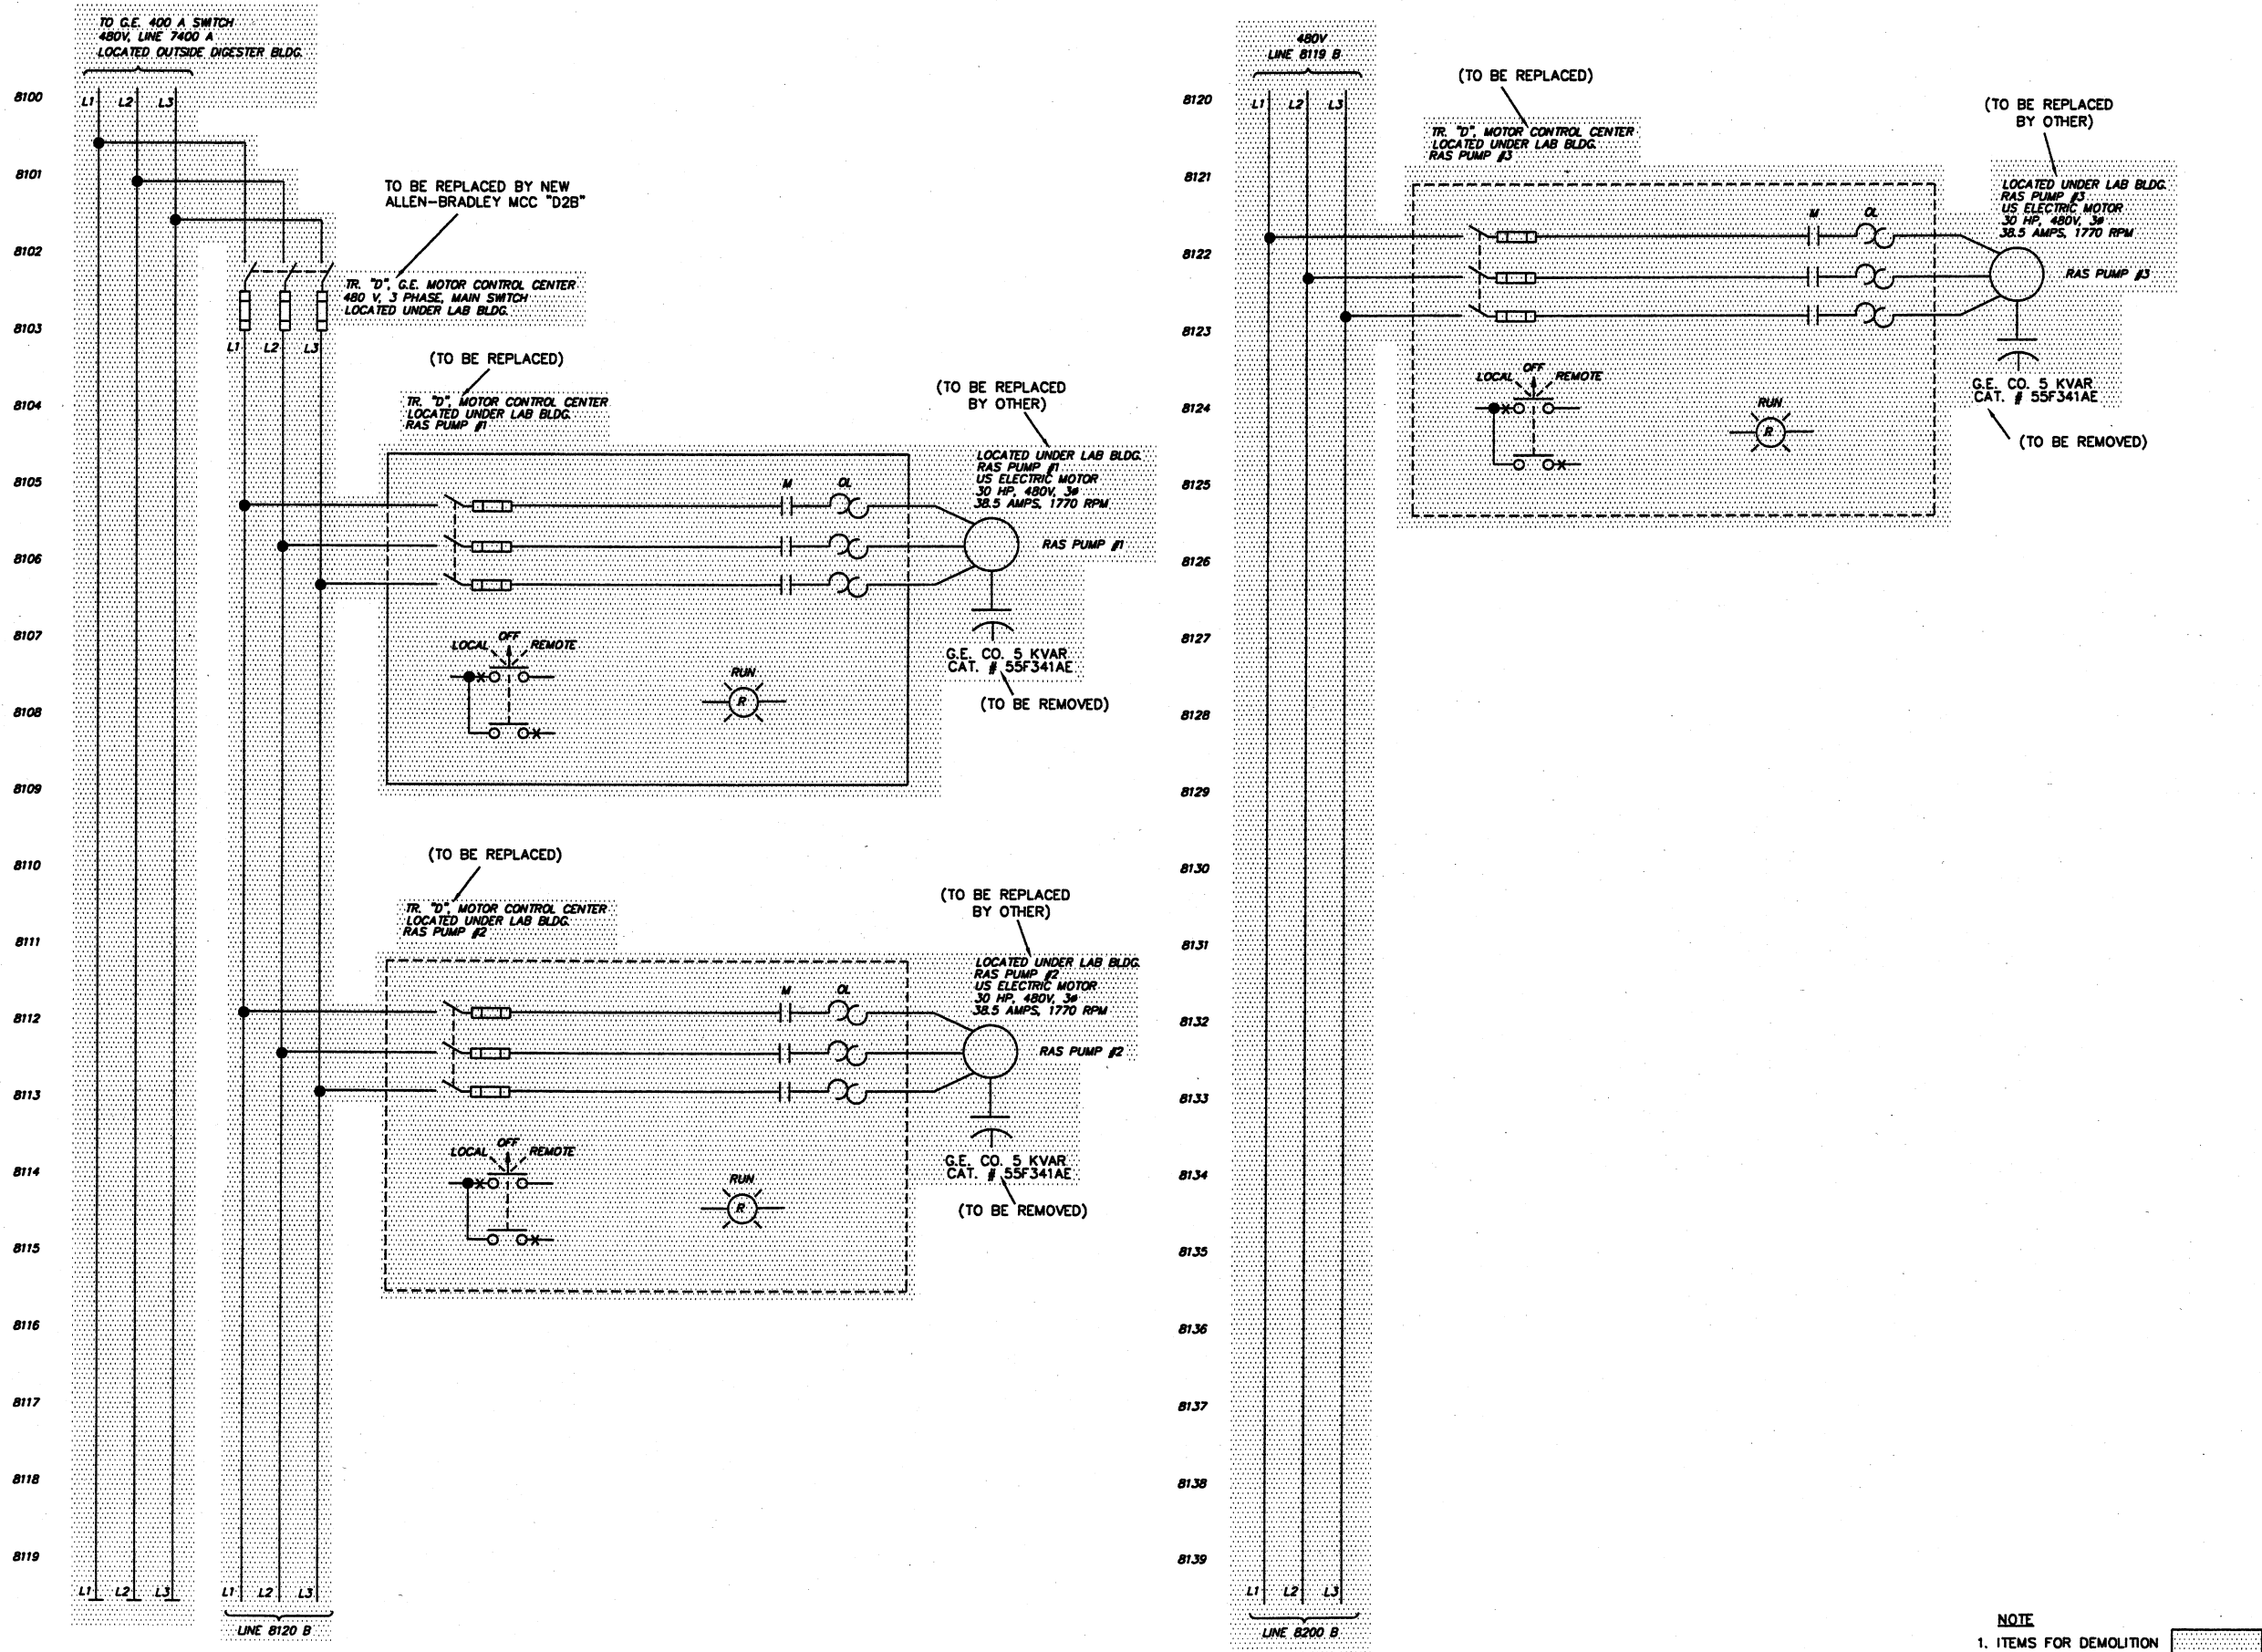

DESIGNED BY		DRAWN BY		CHECKED BY		APPROVED BY	
STI/TSS		STI/TSS		STI/TSS		STI/TSS	
NO.		NO.		NO.		NO.	
REVISIONS		REVISIONS		REVISIONS		REVISIONS	
DESCRIPTIONS		DESCRIPTIONS		DESCRIPTIONS		DESCRIPTIONS	
DATE		DATE		DATE		DATE	
BY		BY		BY		BY	
APP'D		APP'D		APP'D		APP'D	

ENVIRONMENTAL, INC.
ENGINEERS IN WATER AND EARTH SCIENCES
UNIONTOWN, OHIO

CITY OF MASSILLON, OHIO
WWTP UPGRADE 2000
TRANSFORMER "D", GE MCC
RAS PUMPS SCHEMATIC - DEMOLITION PLAN

JOB NO.	E9031
DATE	7/6/01
SCALE	N/A
SHEET	EP81-D