

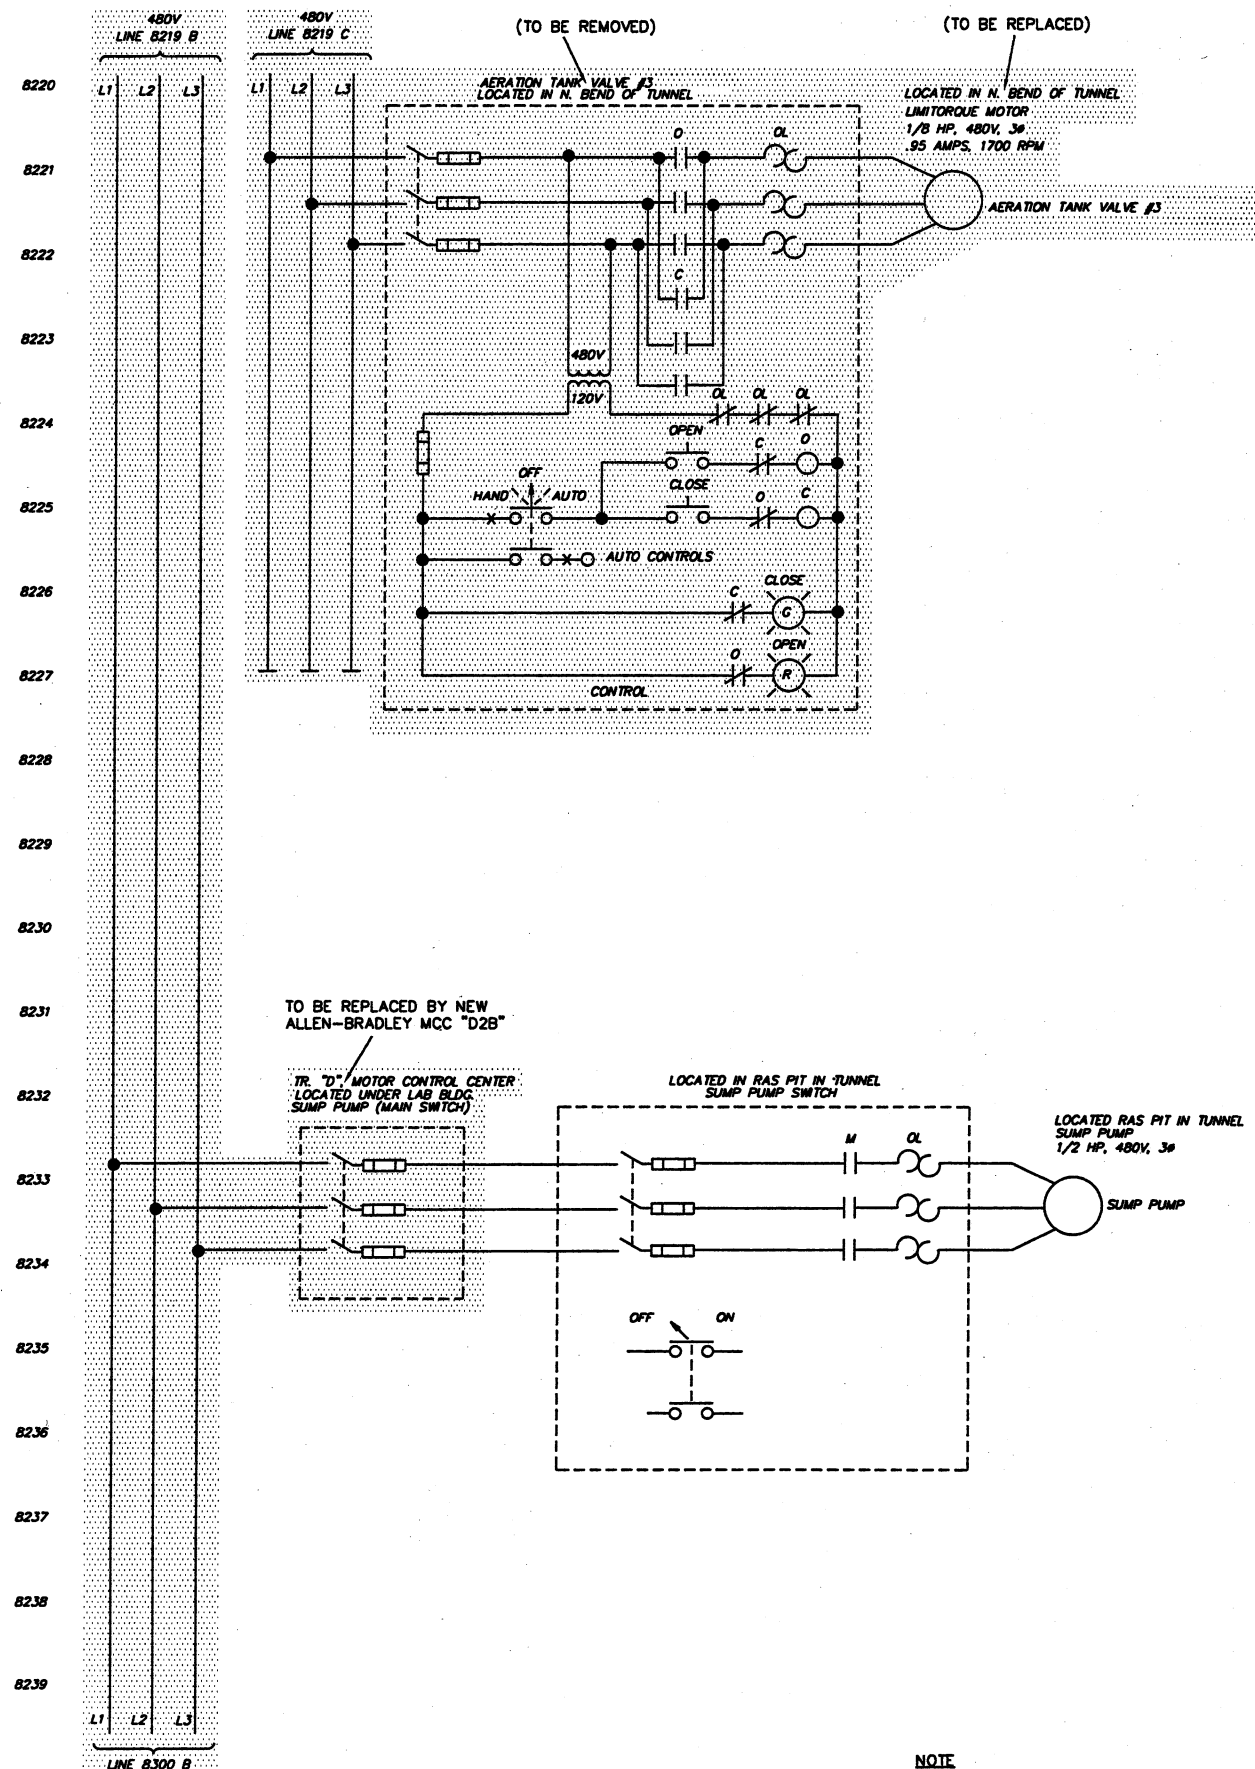


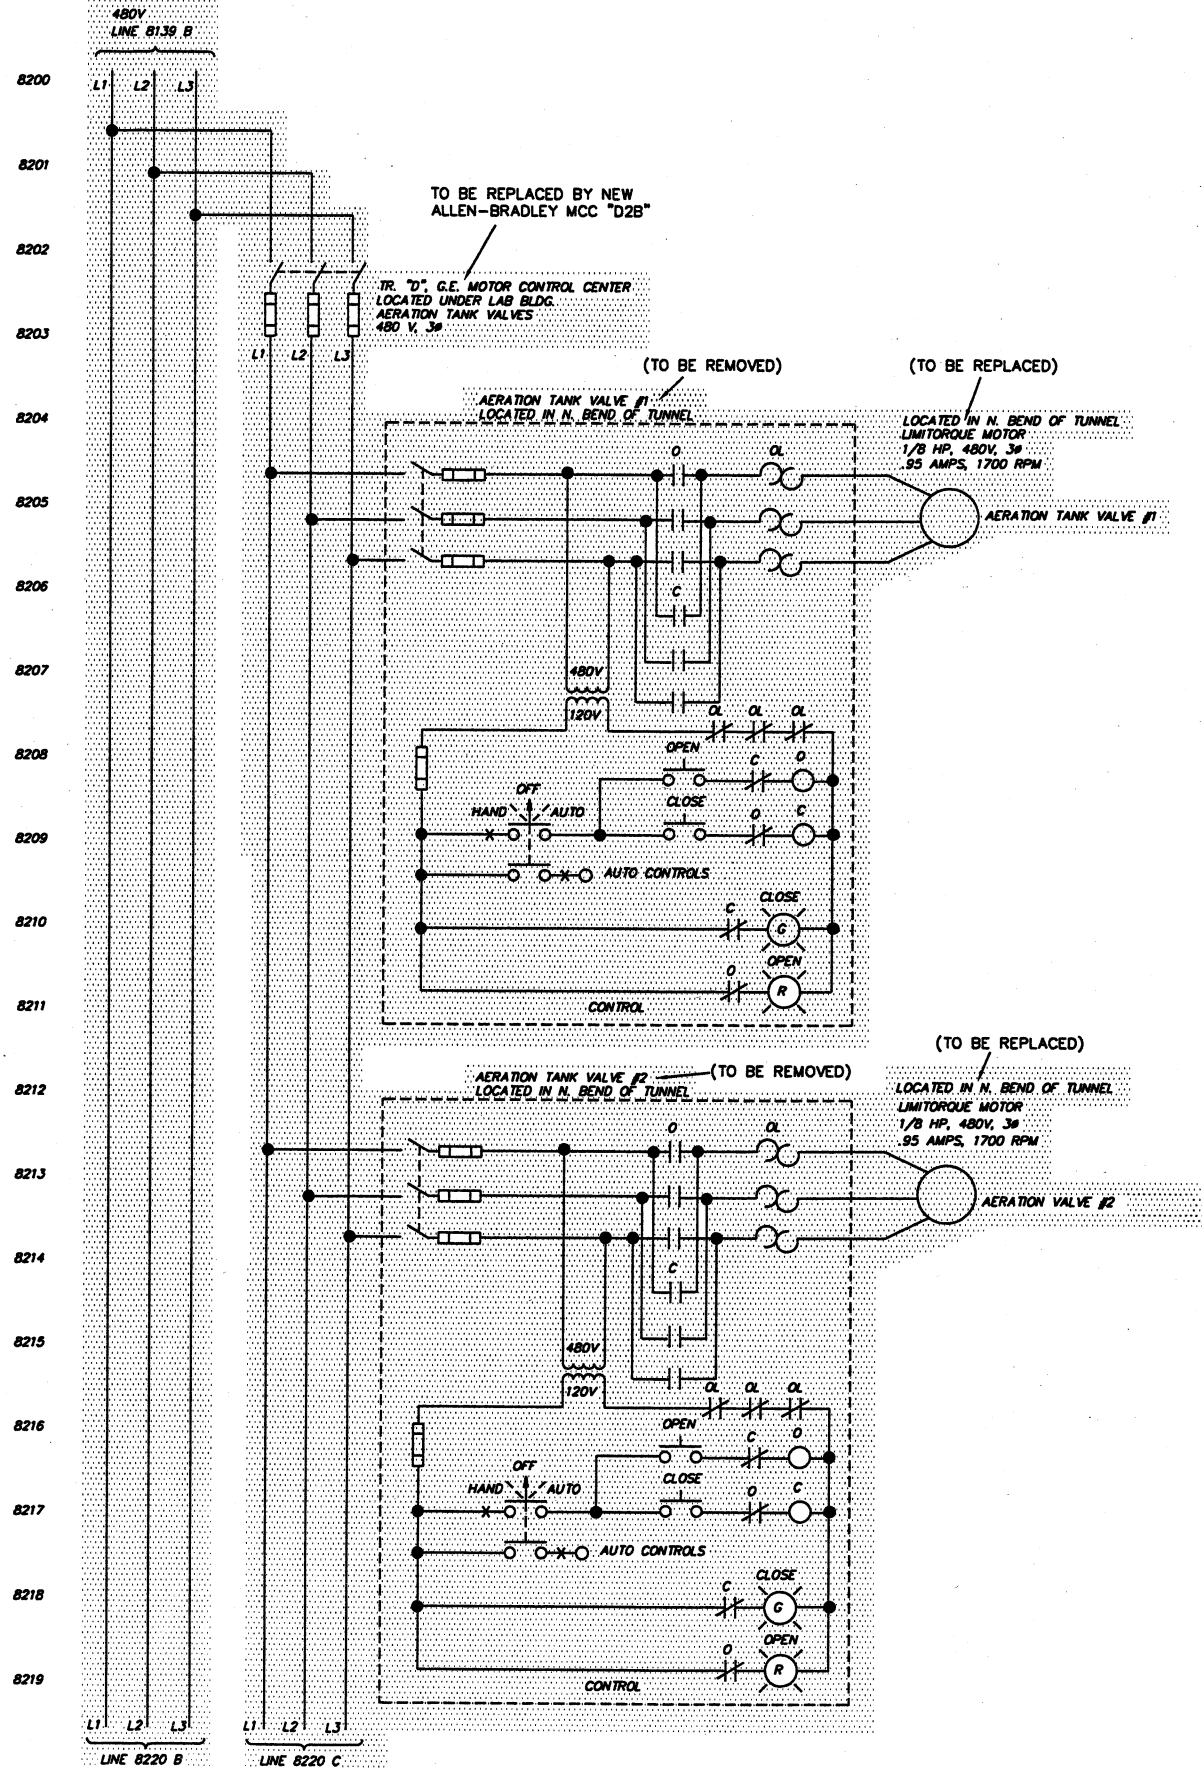

NOTE
1. ITEMS FOR DEMOLITION

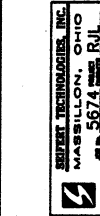

DESIGNED BY	STI/TSS	DRAWN BY	STI/TSS	CHECKED BY	STI/TSS	APPROVED BY	STI/R/L
NO.		NO.		NO.		NO.	
REVISIONS		NO.		DATE		BY	
DESCRIPTIONS							

ENVIRONMENTAL, INC.
ENGINEERS IN WATER AND EARTH SCIENCES
UNIONTOWN, OHIO

CITY OF MASSILLON, OHIO
WWTP UPGRADE 2000
TRANSFORMER "D", GE MCC, AERATION TANK VALVES
& SUMP PUMP WIRING SCHEMATIC DEMOLITION PLAN

JOB NO.	E9031
DATE	7/6/01
SCALE	N/A
SHEET	EP82-D