
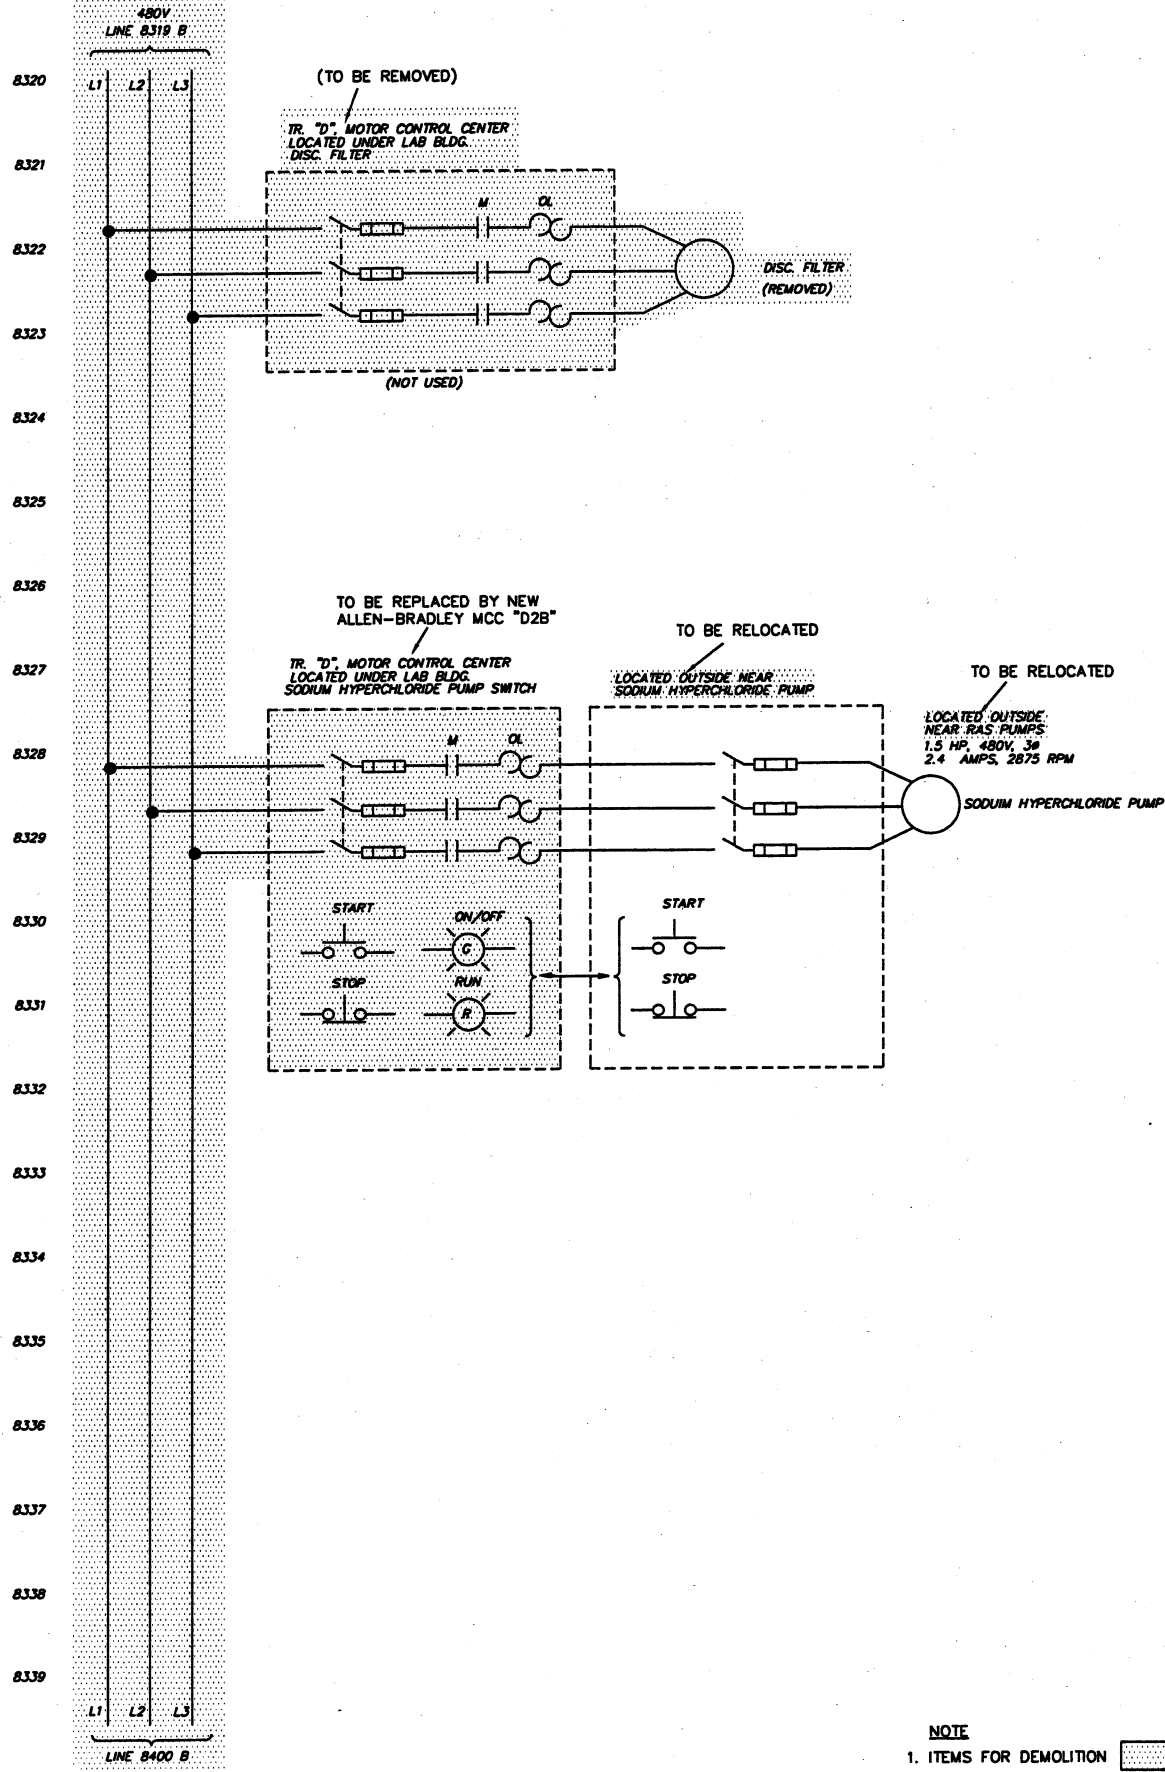


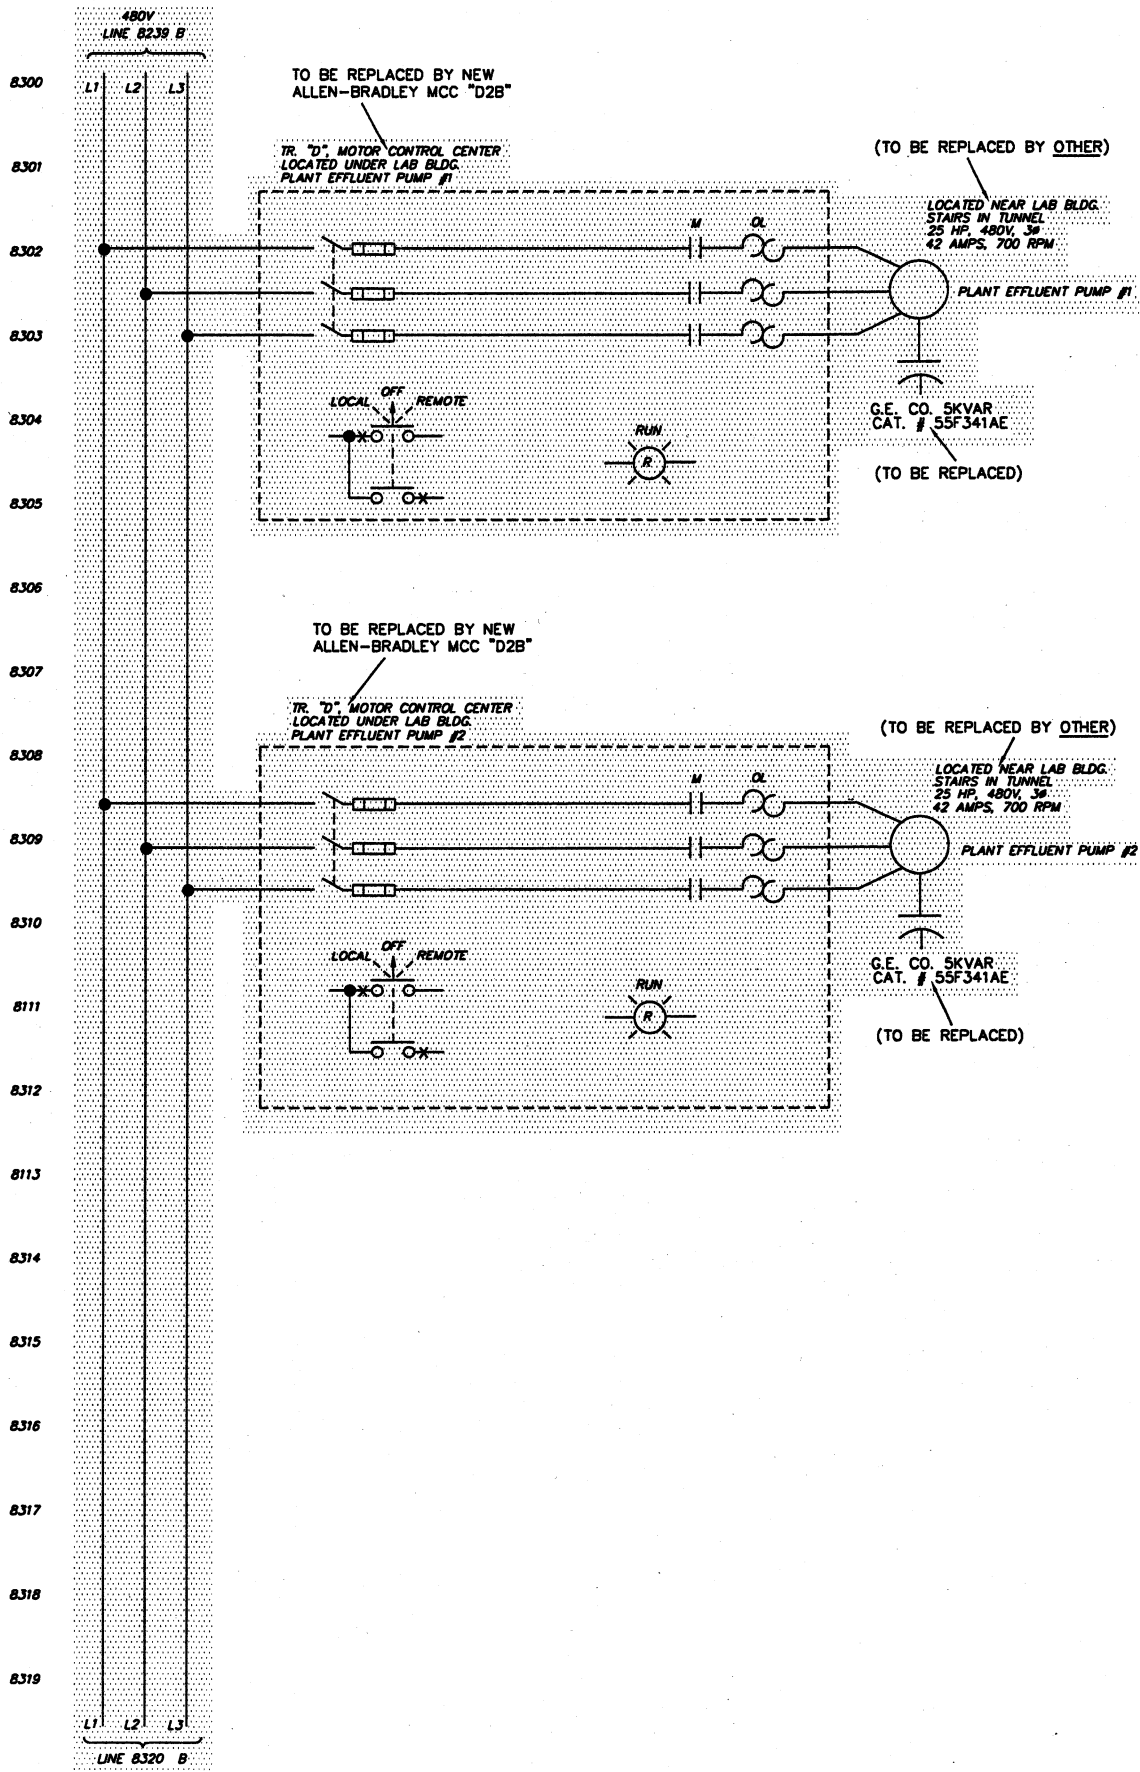

NOTE
1. ITEMS FOR DEMOLITION

CTI
ENVIRONMENTAL, INC.
ENGINEERS IN WATER AND EARTH SCIENCES
UNIONTOWN, OHIO

CITY OF MASSILLON, OHIO
WWTP UPGRADE 2000
TRANSFORMER "D", GE MCC
WIRING SCHEMATIC DEMOLITION PLAN

JOB NO.
E9031
DATE
7/6/01
SCALE
N/A
SHEET
EP83-D

9031SCHE830.DWG

DESIGNED BY	STI/TSS	DRAWN BY	STI/TSS	CHECKED BY	STI/TSS	APPROVED BY	STI/RJA
NO.							
REVISIONS							
DATE							
BY							
APPD							

SEIERT TECHNOLOGIES, INC.
MASSILLON, OHIO
5674