
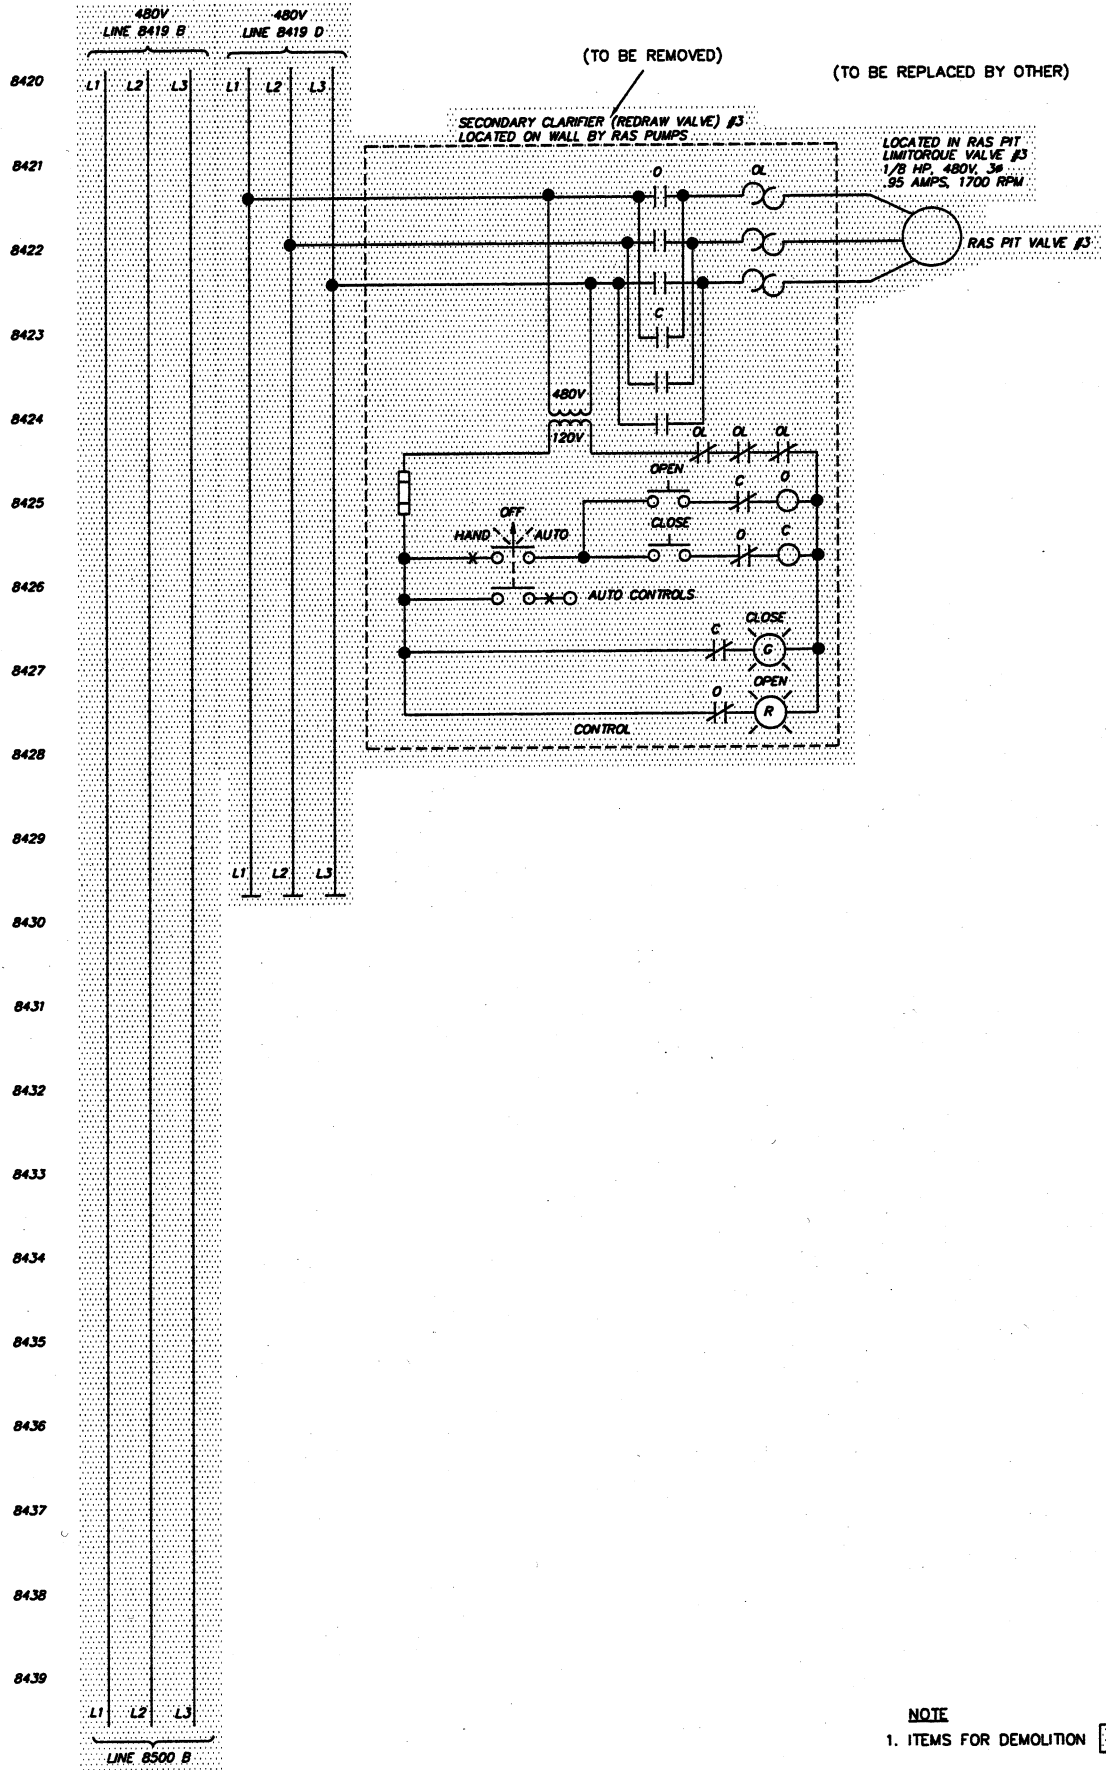


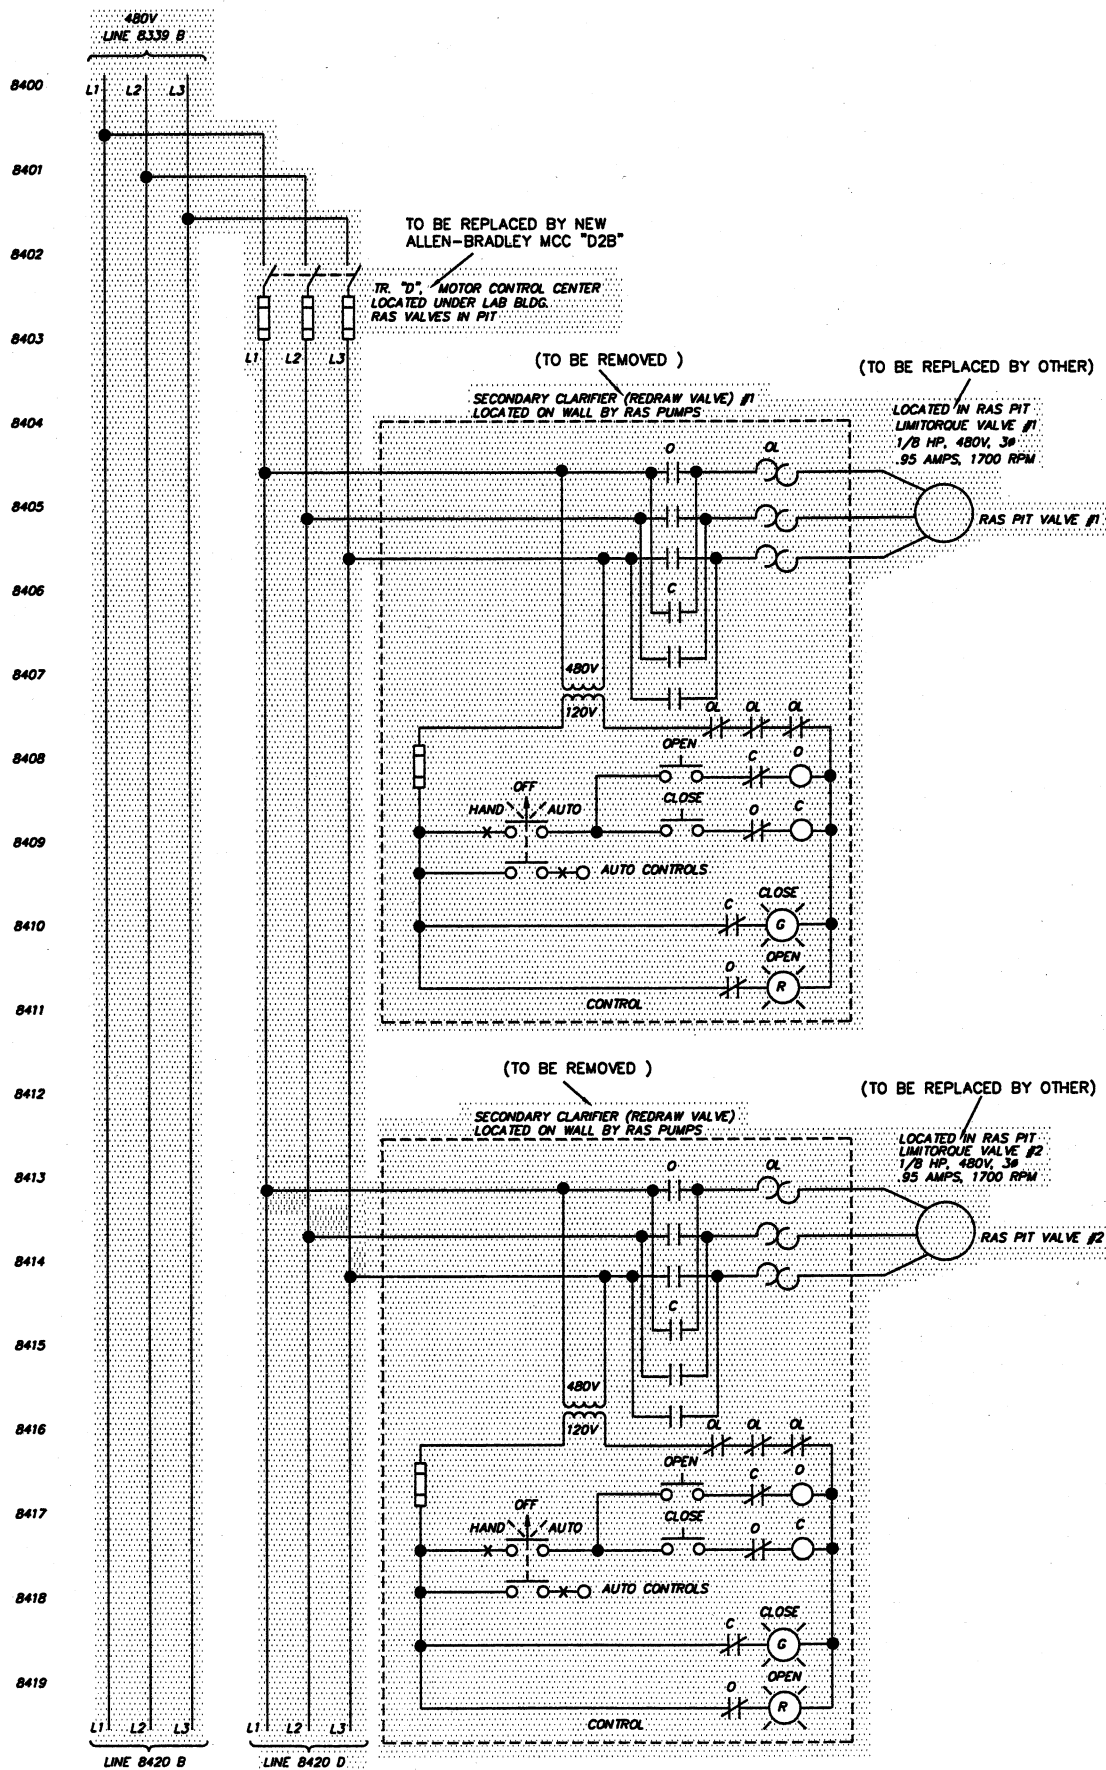

NOTE  
1. ITEMS FOR DEMOLITION

DESIGNED BY  
STI/TSS

DRAWN BY  
STI/TSS

CHECKED BY  
STI/TSS

APPROVED BY  
STI/R/L

REVISIONS

| NO. | DESCRIPTIONS | DATE | BY | APP'D |
|-----|--------------|------|----|-------|
|     |              |      |    |       |
|     |              |      |    |       |
ENVIRONMENTAL, INC.  
ENGINEERS IN WATER AND EARTH SCIENCES  
UNIONTOWN, OHIO

CITY OF MASSILLON, OHIO  
WWTP UPGRADE 2000  
TR "D", GE MCC, RAS PIT VALVES  
WIRING SCHEMATIC DEMOLITION PLAN

JOB NO.  
E9031  
DATE  
7/9/01  
SCALE  
N/A  
SHEET  
EP84-D

STI  
SHEET TECHNOLOGICAL, INC.  
MASSILLON, OHIO  
# 5674 R/L

9031SCHEB4D.DWG