
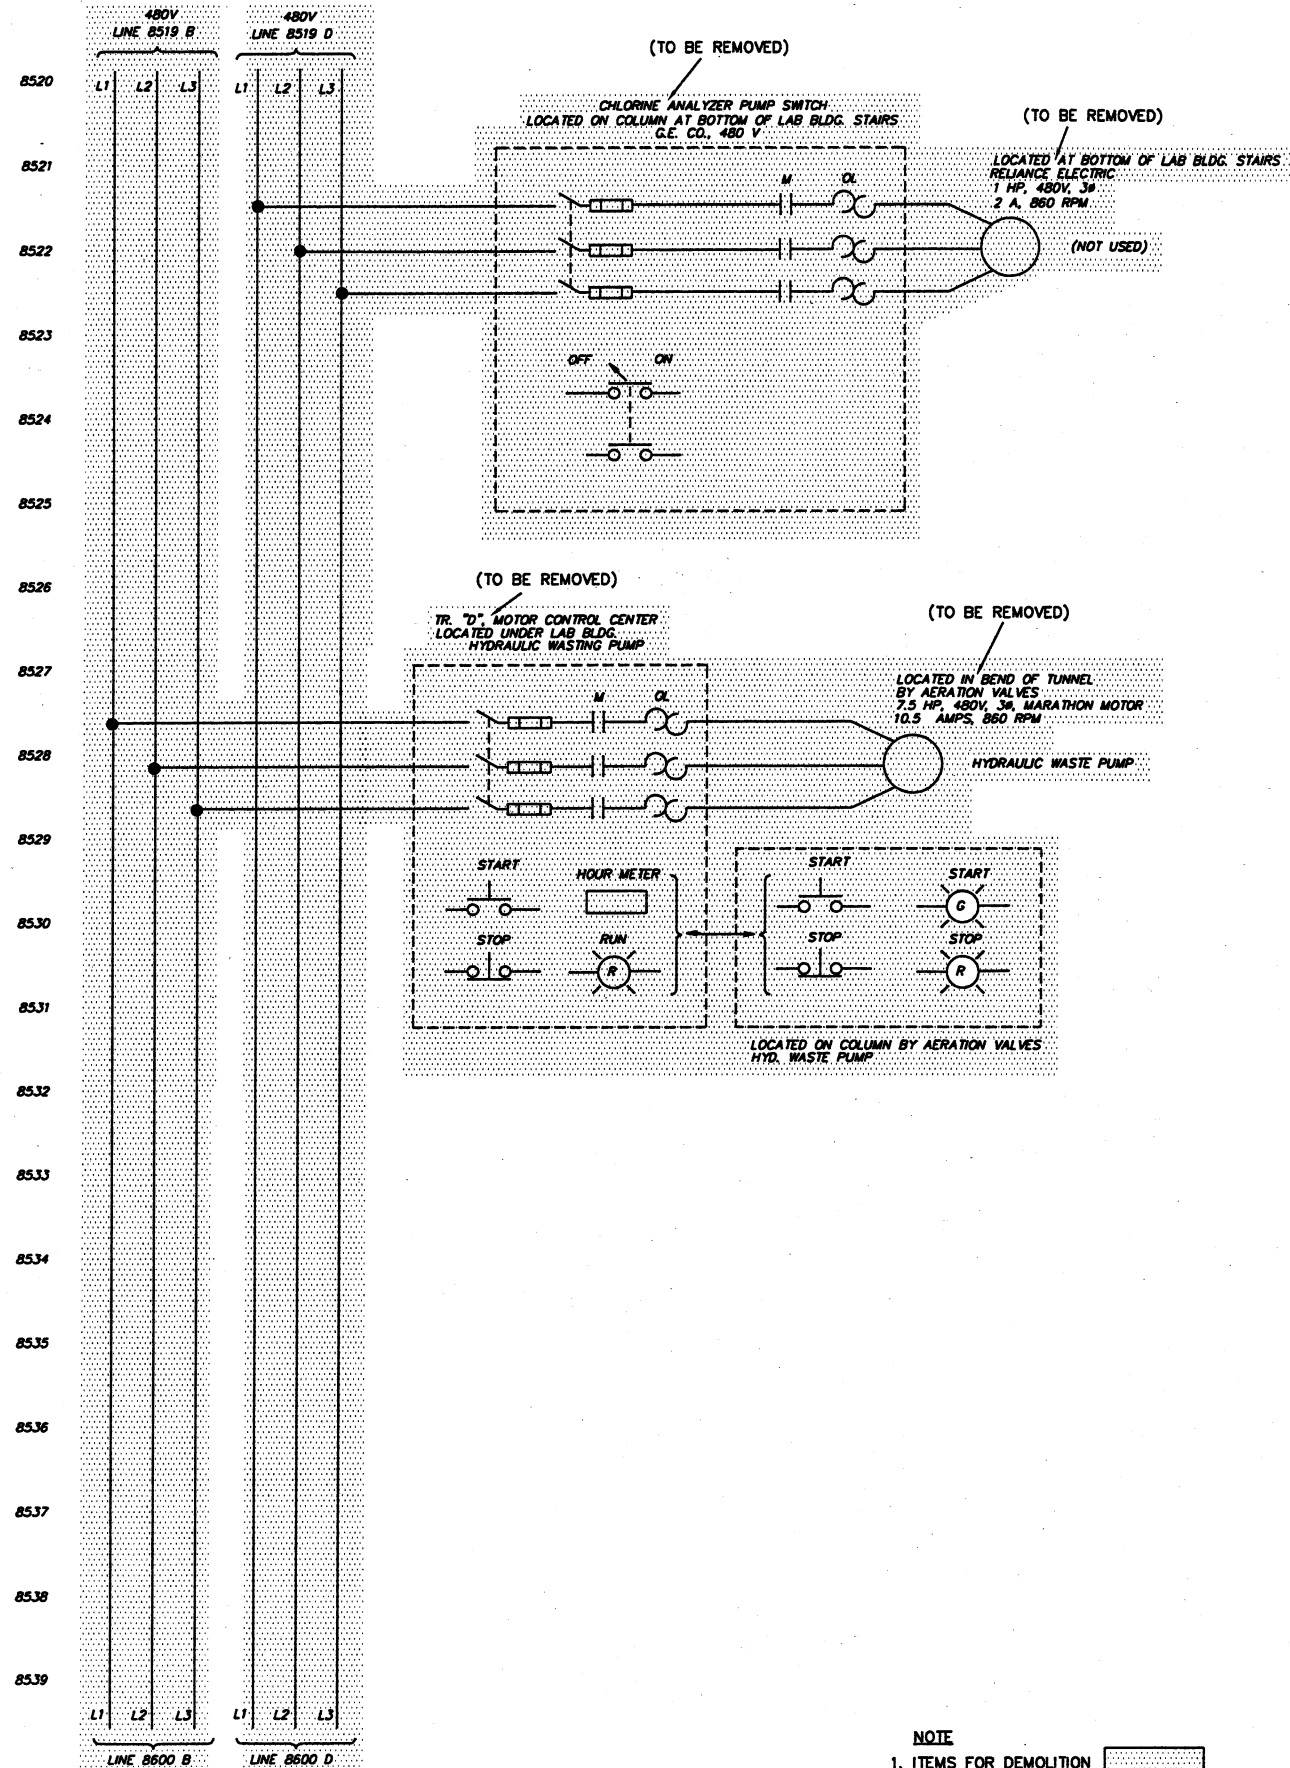


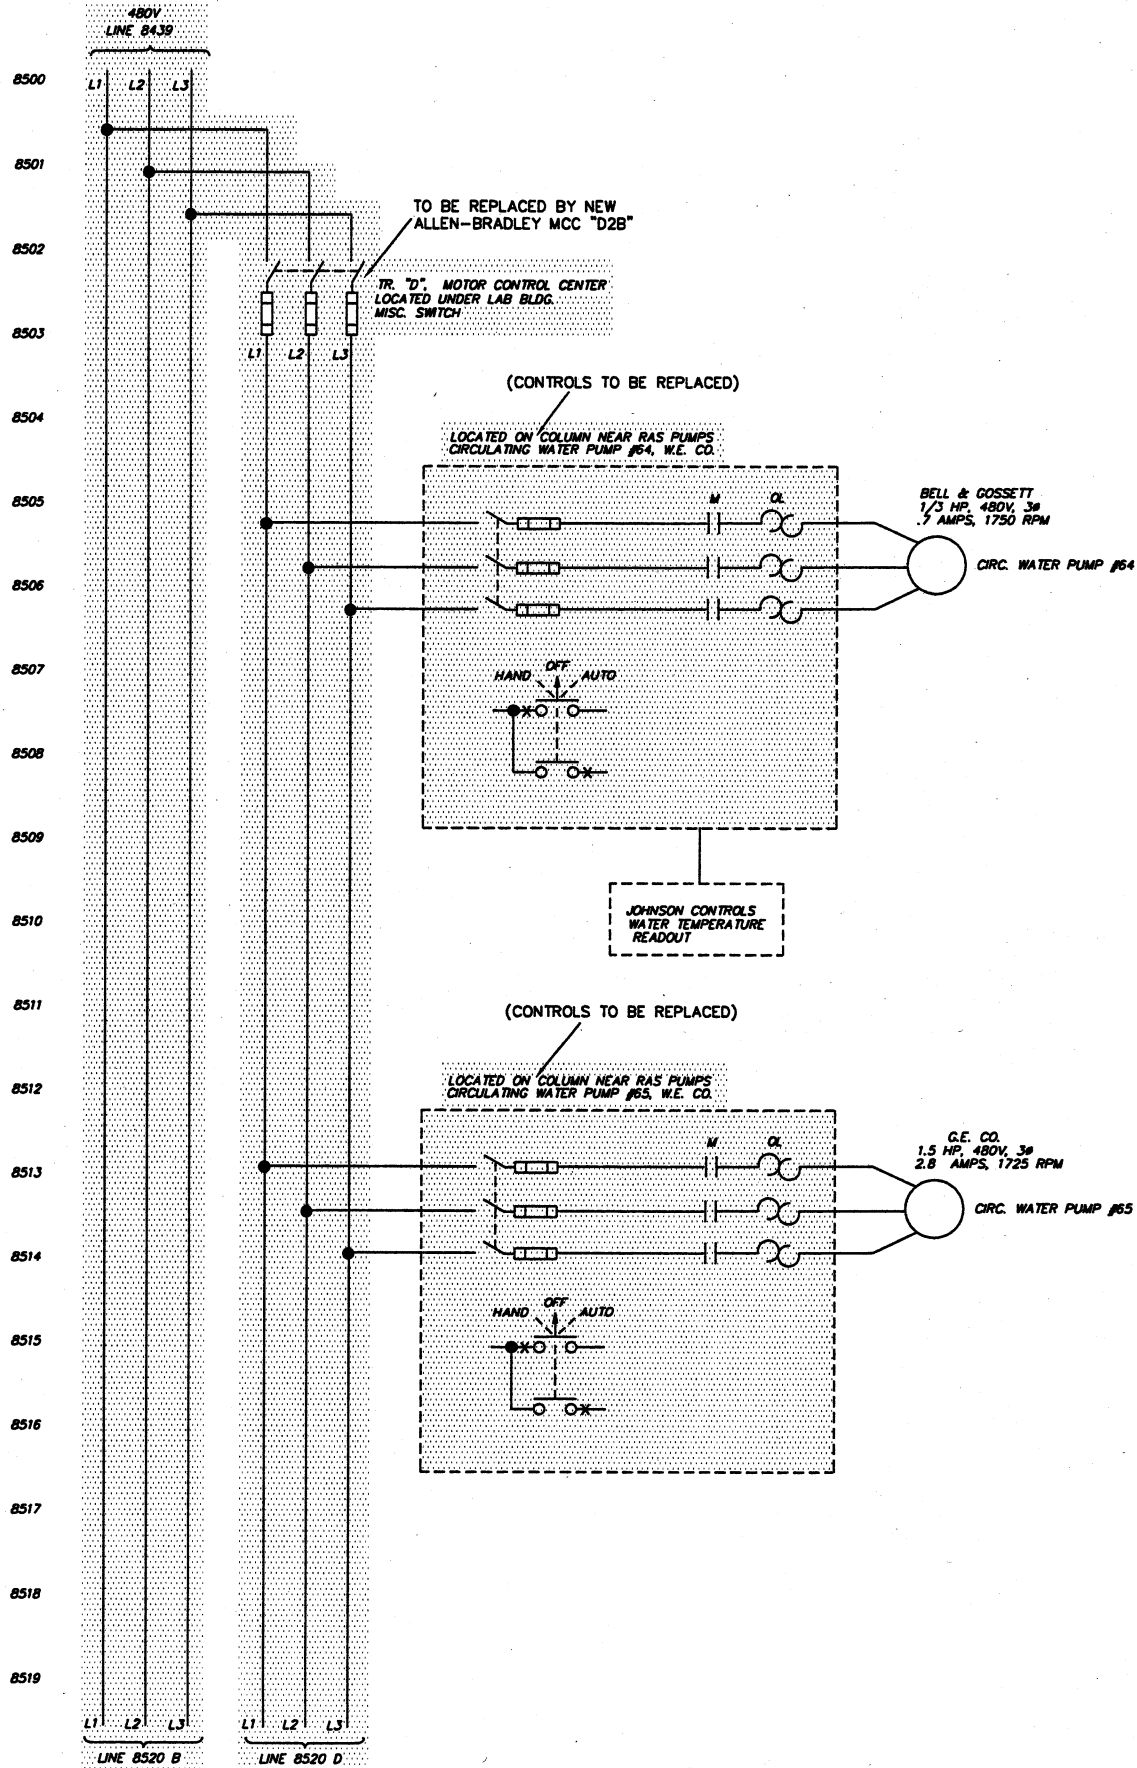

NOTE
1. ITEMS FOR DEMOLITION

ENVIRONMENTAL, INC. ENGINEERS IN WATER AND EARTH SCIENCES UNIONTOWN, OHIO		REVISIONS	
CTI CITY OF MASSILLON, OHIO WWTP UPGRADE 2000 TR "D", GE MCC, WATER PUMPS, HYPERCHLORIDE PUMP WIRING SCHEMATIC DEMOLITION PLAN		NO.	DATE
		BY	APP'D
DESIGNED BY STI/TSS		NO.	DATE
DRAWN BY STI/TSS		NO.	DATE
CHECKED BY STI/TSS		NO.	DATE
APPROVED BY STI/R/L		NO.	DATE
JOB NO. E9031		DATE 7/9/01	
SCALE N/A		SHEET EP85-D	

9031SCHE85D.DWG