

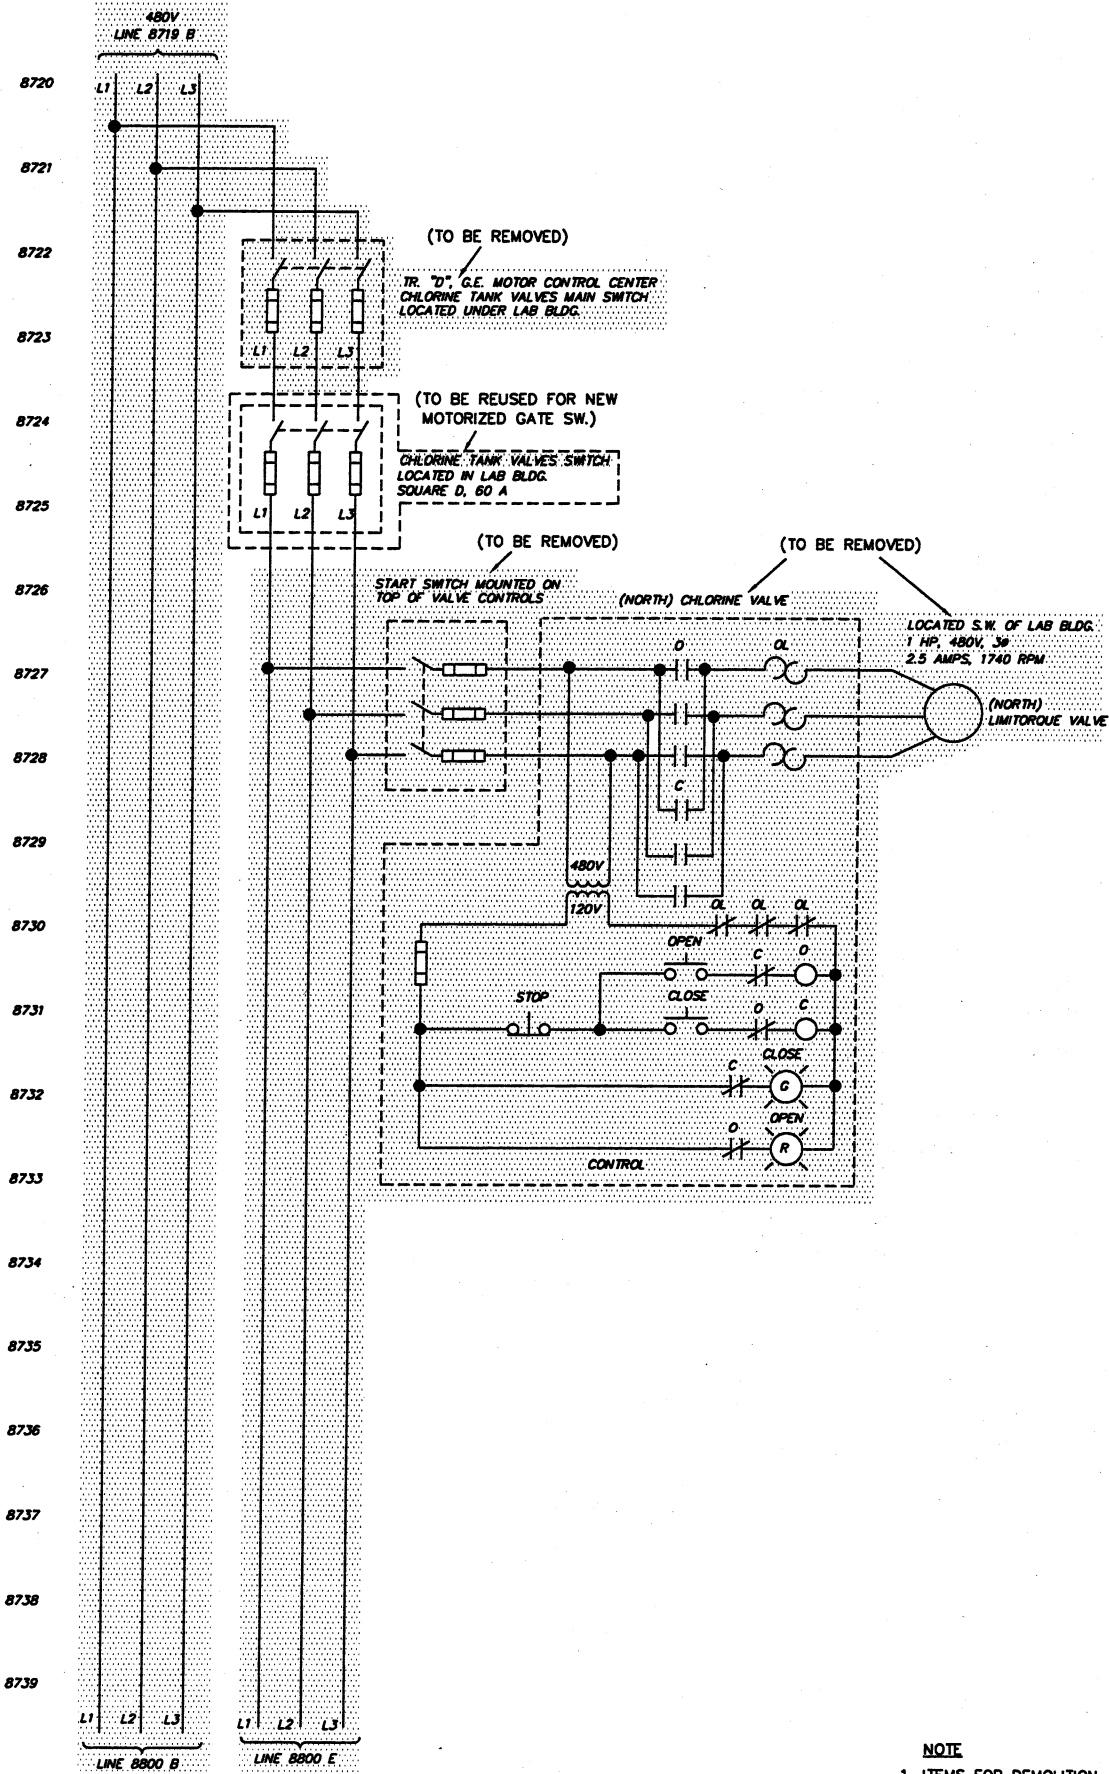


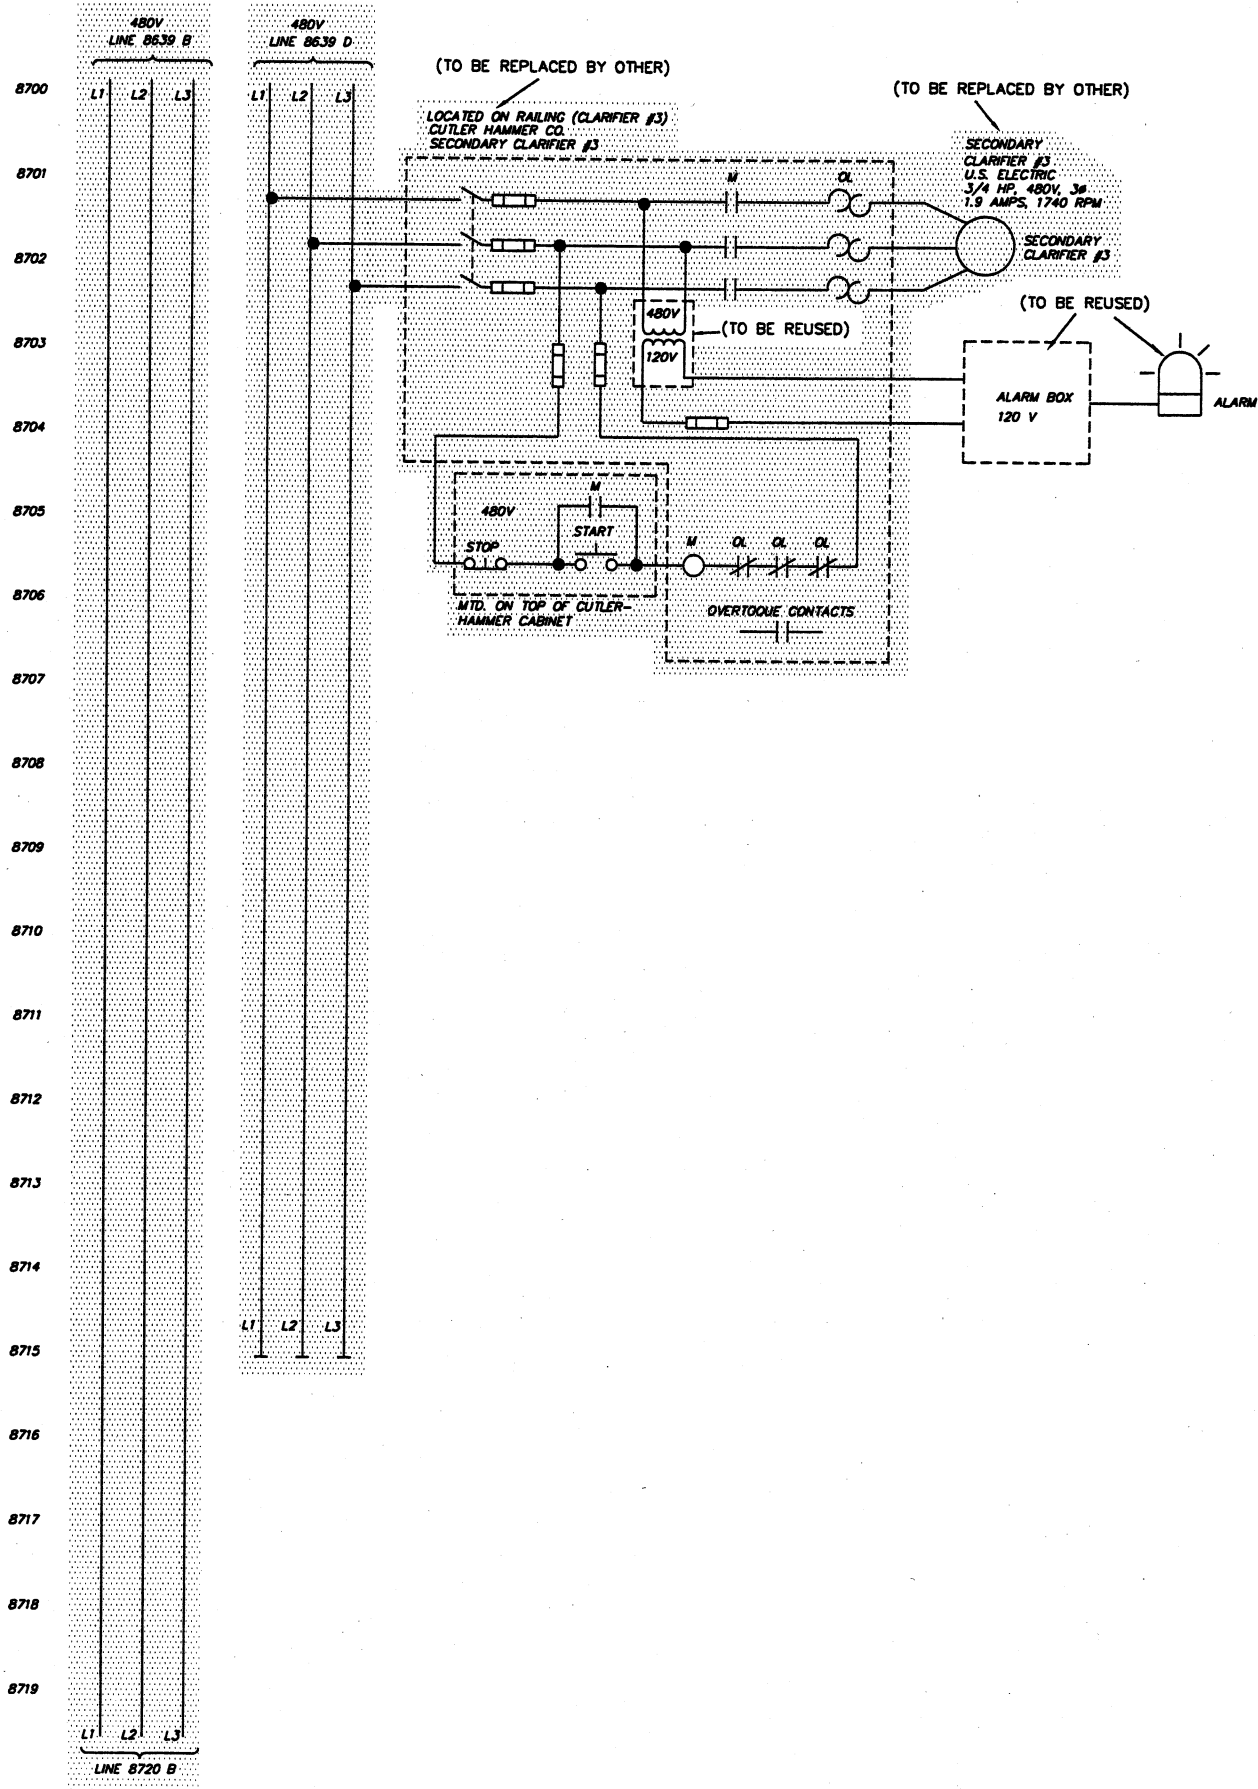

NOTE
1. ITEMS FOR DEMOLITION

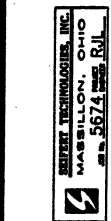

ENVIRONMENTAL, INC.
ENGINEERS IN WATER AND EARTH SCIENCES
UNIONTOWN, OHIO

CITY OF MASSILLON, OHIO
WWTP UPGRADE 2000
TR "D", GE MCC, CLARIFIERS & LIMITORQUE VALVES
WIRING SCHEMATIC DEMOLITION PLAN

DESIGNED BY	STI/TSS	DRAWN BY	STI/TSS	CHECKED BY	STI/TSS	APPROVED BY	STI/R/L
NO.	NO.	NO.	NO.	NO.	NO.	NO.	NO.
REVISIONS	NO.	DESCRIPTIONS	DATE	BY	APPROVED		

JOB NO. E9031
DATE 7/10/01
SCALE N/A
SHEET EP87-D