



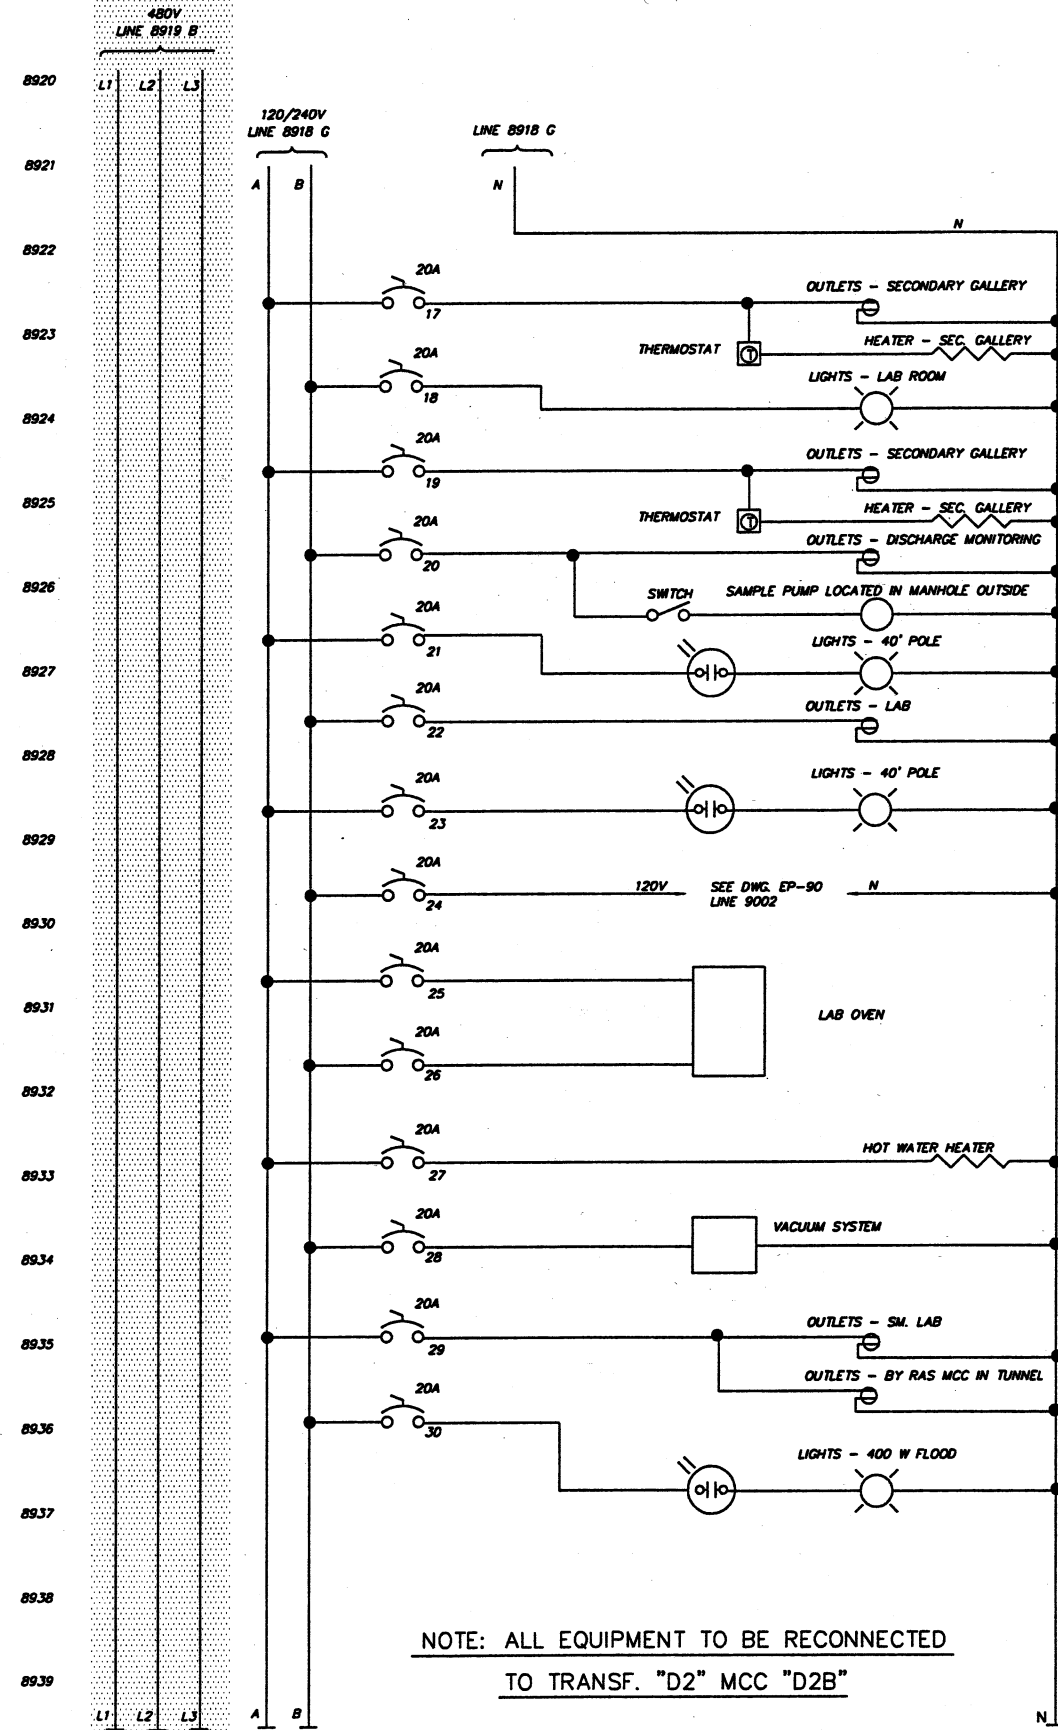

NOTE: ALL EQUIPMENT TO BE RECONNECTED
TO TRANSF. "D2" MCC "D2B"

NOTE
1. ITEMS FOR DEMOLITION

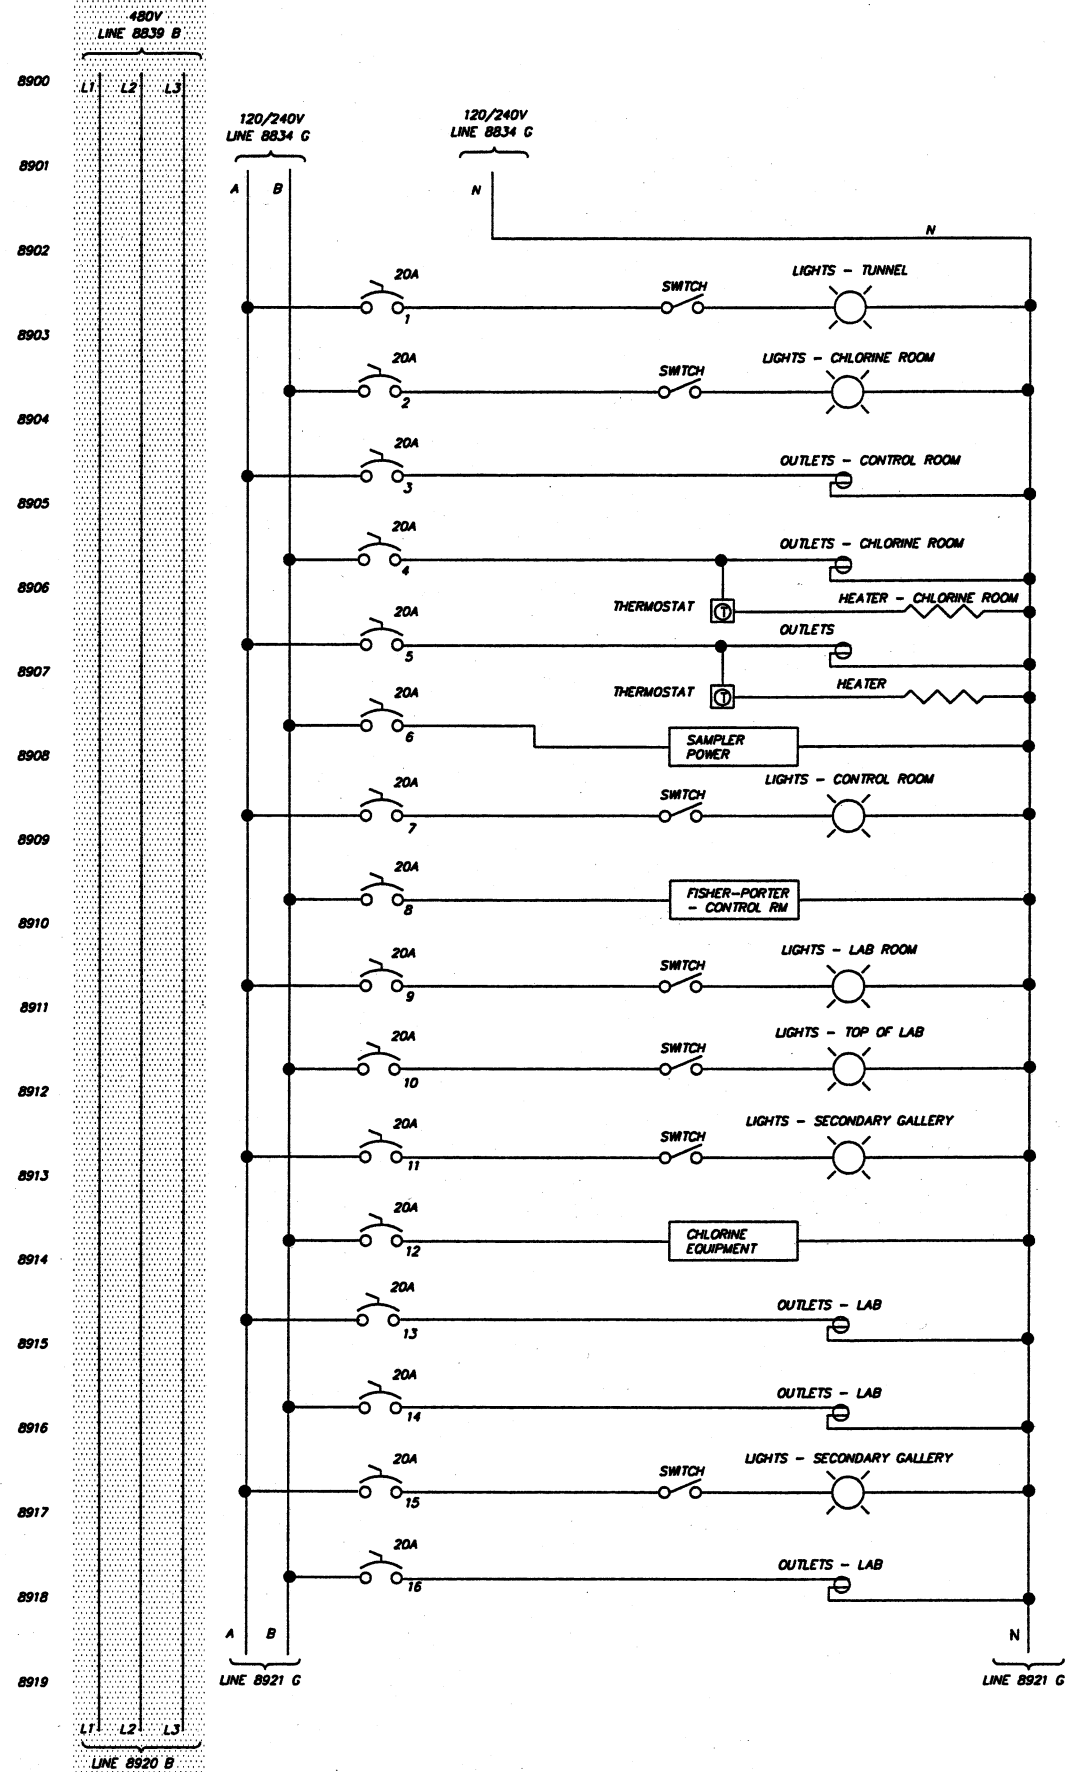

REVISIONS	NO.	DESCRIPTIONS	DATE	BY	APP'D
DESIGNED BY	ST/TSS	ST/TSS	ST/TSS	ST/TSS	ST/R/L
DRAWN BY					
CHECKED BY					
APPROVED BY					

ENVIRONMENTAL, INC.
ENGINEERS IN WATER AND EARTH SCIENCES
UNIONTOWN, OHIO



CITY OF MASSILLON, OHIO
WWTP UPGRADE 2000
TRANSFORMER "D", GE MCC
LIGHTING PANEL WIRING SCHEMATIC DEMOLITION PLAN

JOB NO.	E9031
DATE	7/11/01
SCALE	N/A
SHEET	EP89-D