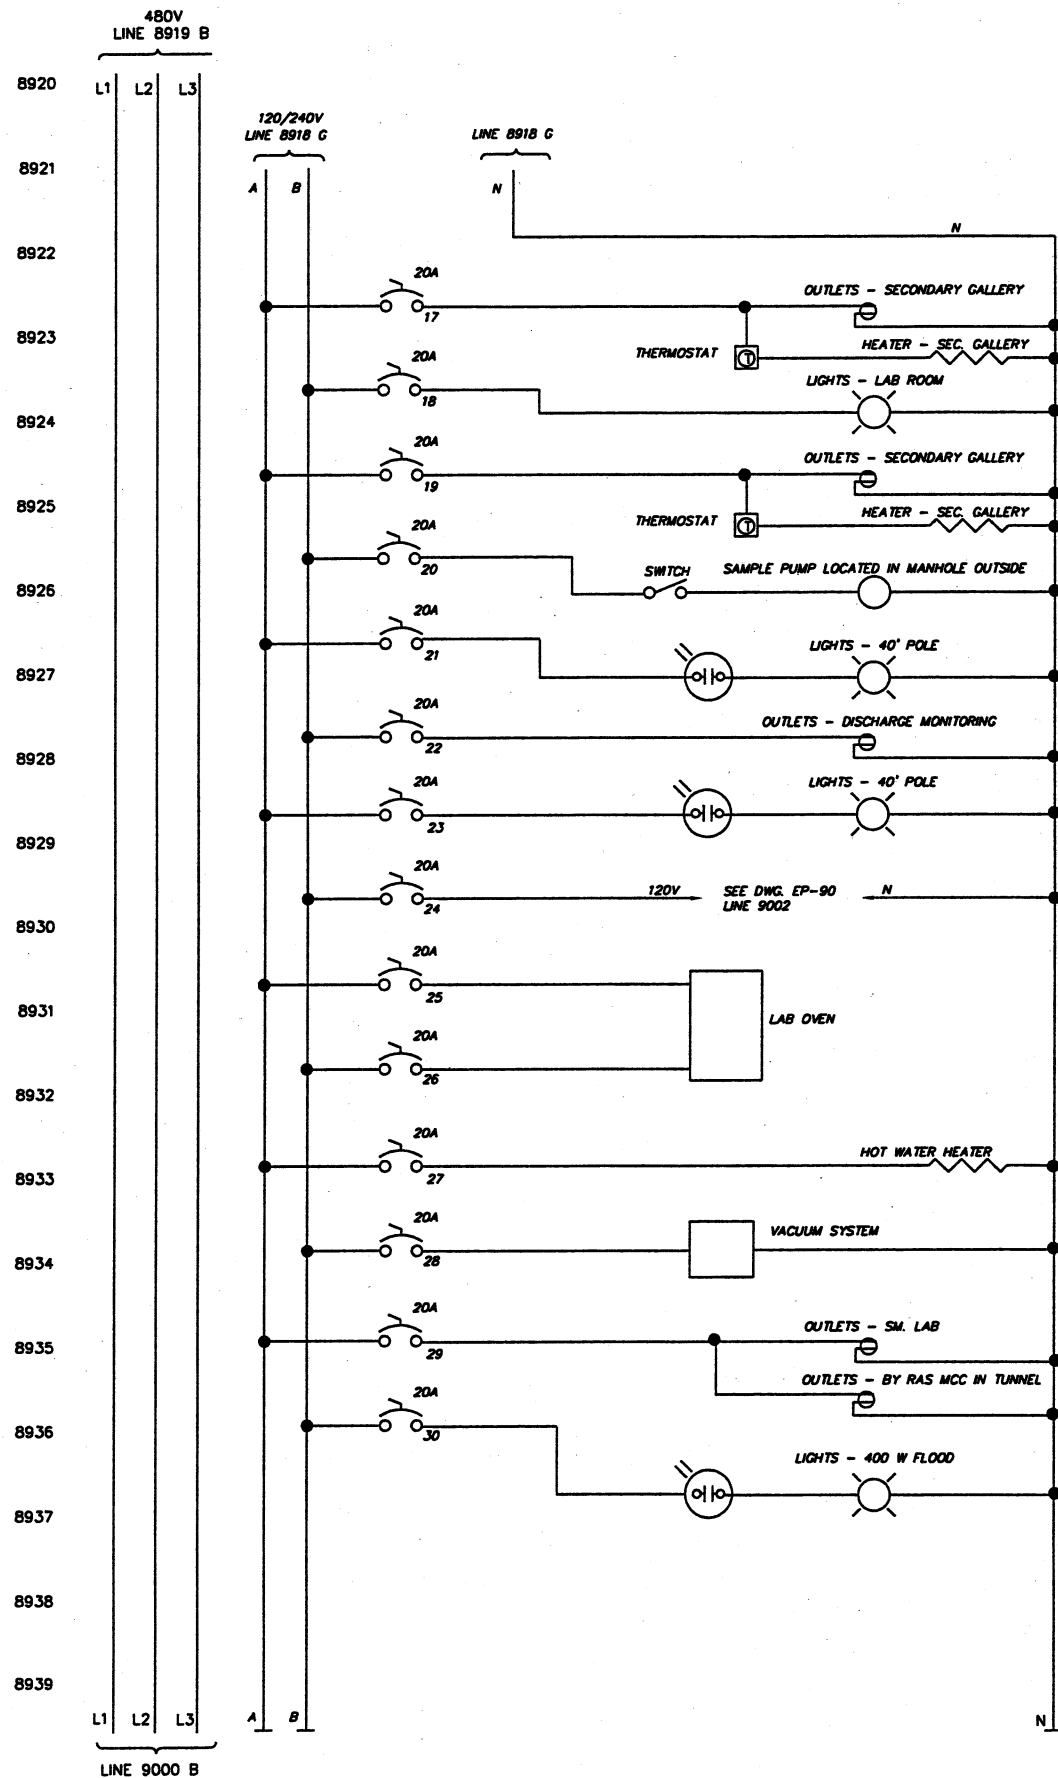
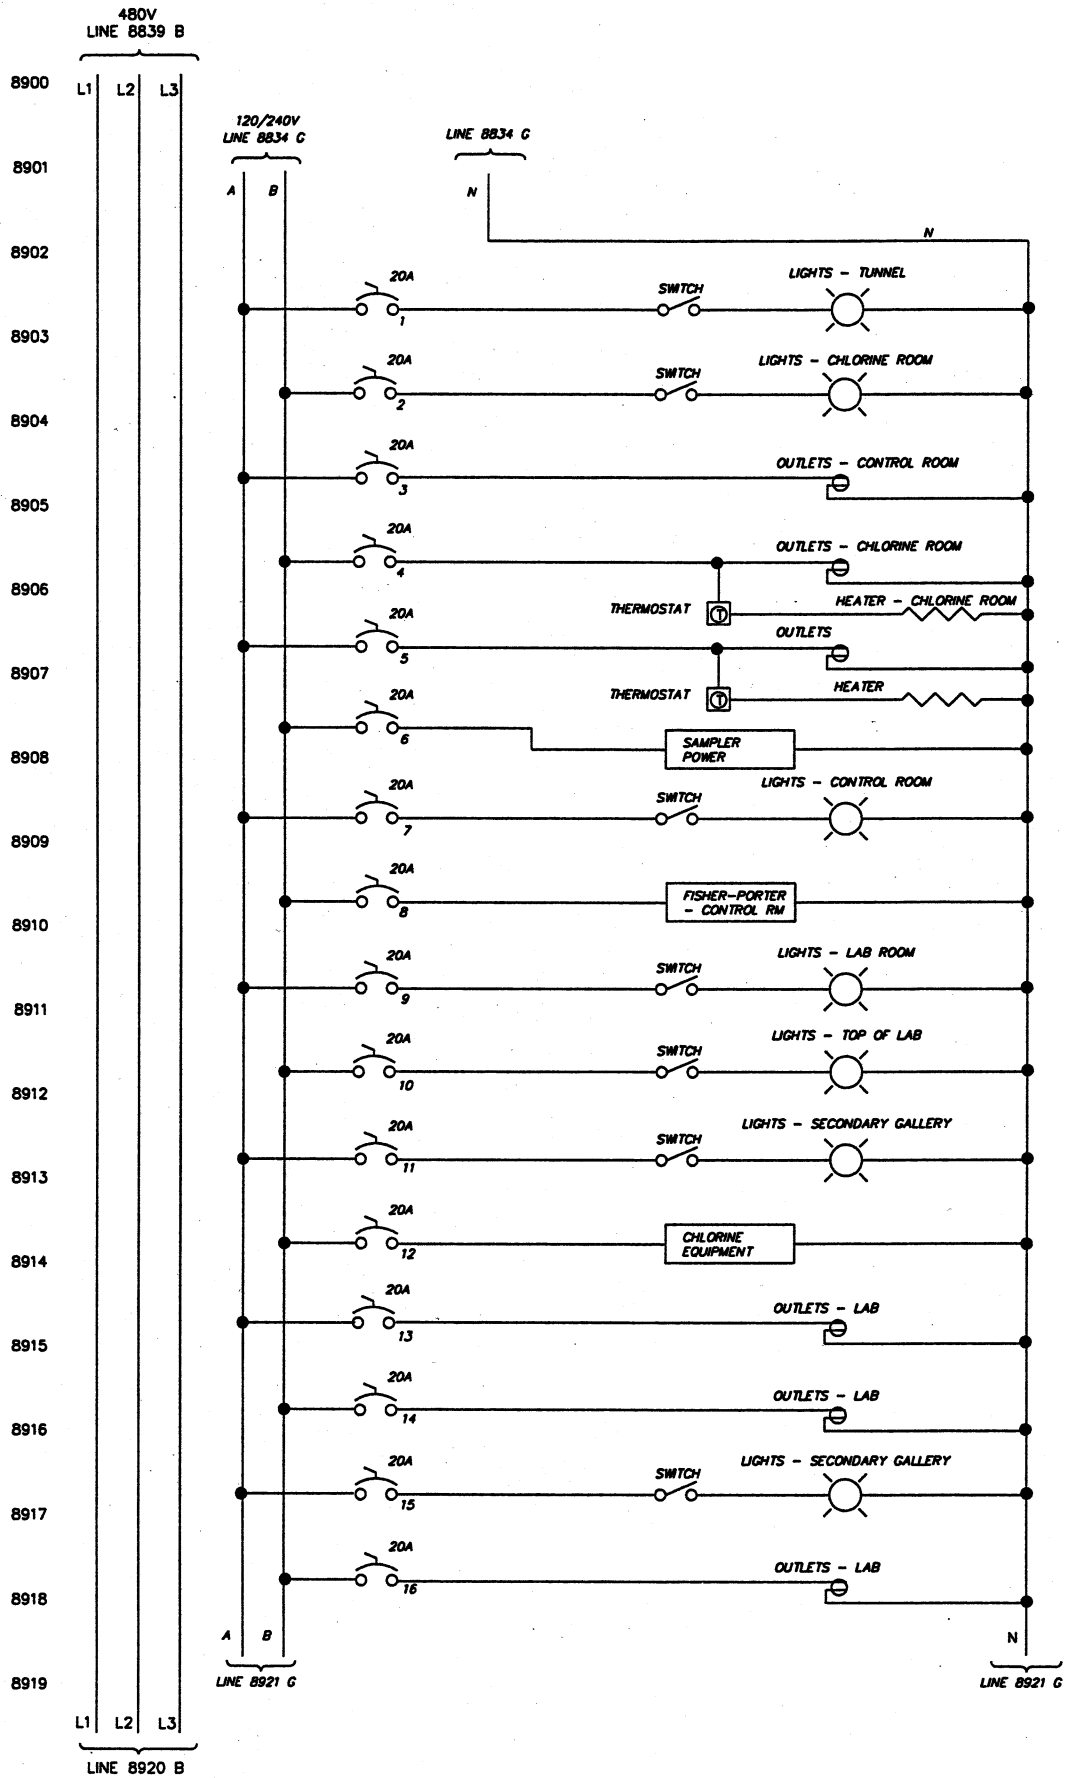


REVISIONS				
NO.	DESCRIPTIONS	DATE	BY	APP'D
DESIGNED BY	STI/TSS			
DRAWN BY	STI/TSS			
CHECKED BY	STI/TSS			
APPROVED BY	STI/R/L			

ENVIRONMENTAL, INC.
ENGINEERS IN WATER AND EARTH SCIENCES
UNIONTOWN, OHIO

CITY OF MASSILLON, OHIO
WWTP UPGRADE 2000
TRANSFORMER "D2", MCC-D2B
LIGHTING PANEL SCHEMATIC DIAGRAM

JOB NO.	E9031
DATE	7/19/01
SCALE	N/A
SHEET	EP89