


9000
9001
9002
9003
9004
9005
9006
9007
9008
9009
9010
9011
9012
9013
9014
9015
9016
9017
9018
9019

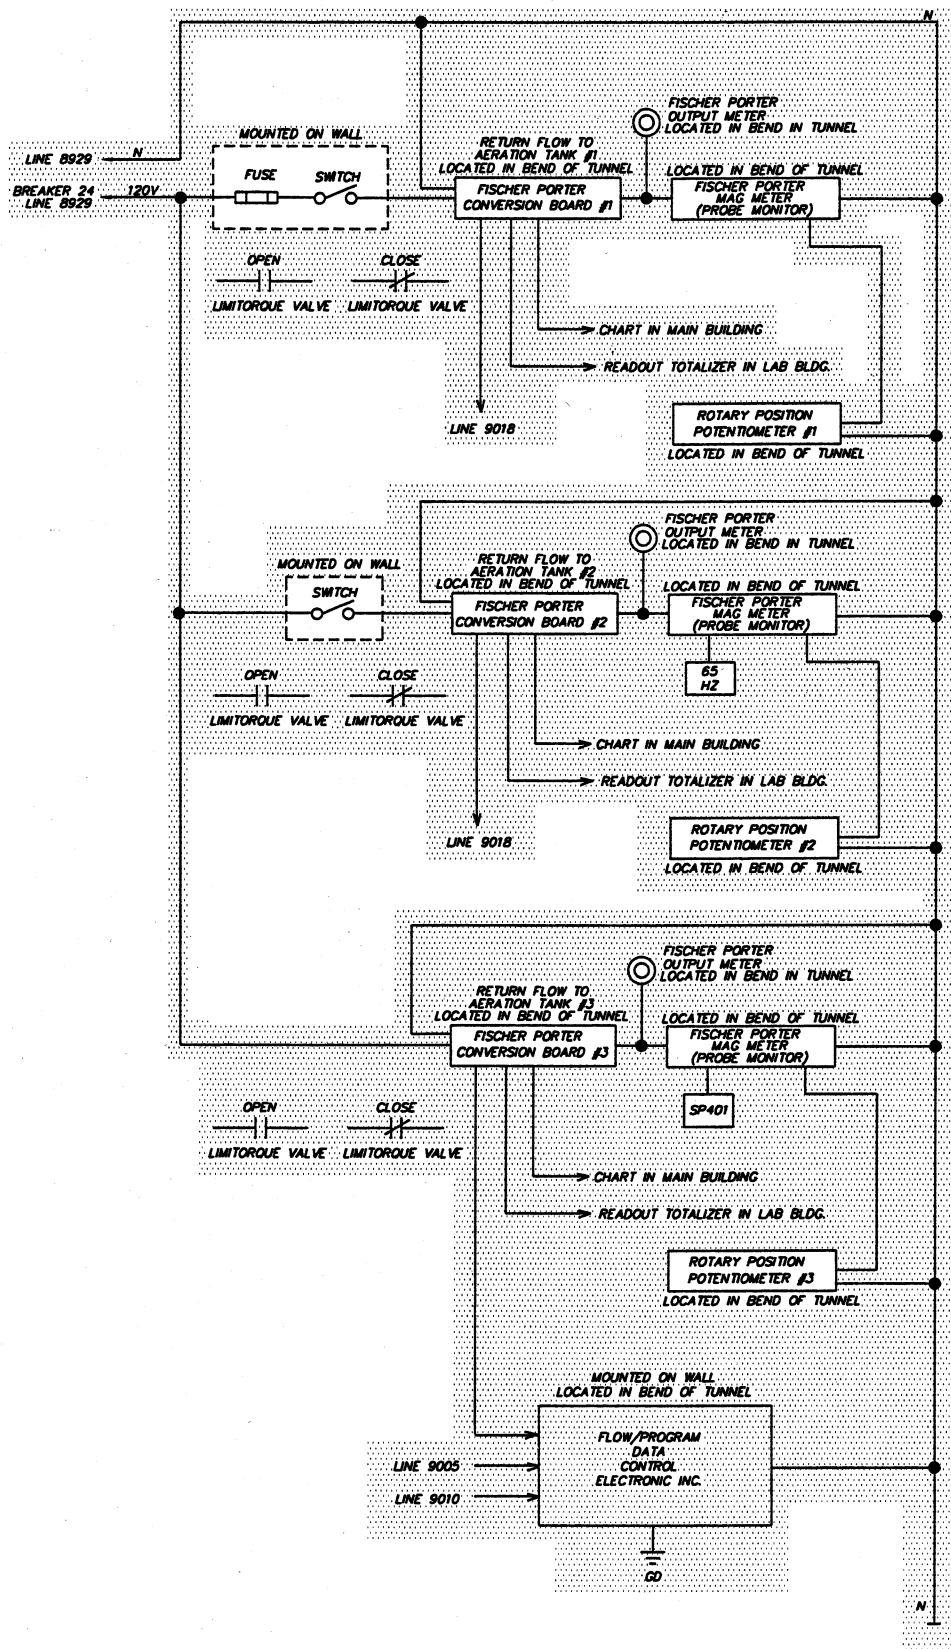

9020
9021
9022
9023
9024
9025
9026
9027
9028
9029
9030
9031
9032
9033
9034
9035
9036
9037
9038
9039

NOTE
1. ITEMS FOR DEMOLITION

ENVIRONMENTAL, INC.
ENGINEERS IN WATER AND EARTH SCIENCES
UNIONTOWN, OHIO

CITY OF MASSILLON, OHIO
WWTP UPGRADE 2000
TRANSFORMER "D", GE MCC
MAGNETIC FLOWMETER WIRING SCHEMATIC DEMOLITION PLAN

DESIGNED BY	STI/TSS	DRAWN BY	STI/TSS	CHECKED BY	STI/TSS	APPROVED BY	STI/R/L
NO.		NO.		NO.		NO.	
DESCRIPTIONS		DESCRIPTIONS		DESCRIPTIONS		DESCRIPTIONS	
DATE		DATE		DATE		DATE	
BY		BY		BY		BY	
APP'D		APP'D		APP'D		APP'D	

JOB NO.
E9031
DATE
7/10/01
SCALE
N/A
SHEET
EP90-D

9031SCHE90D.DWG