

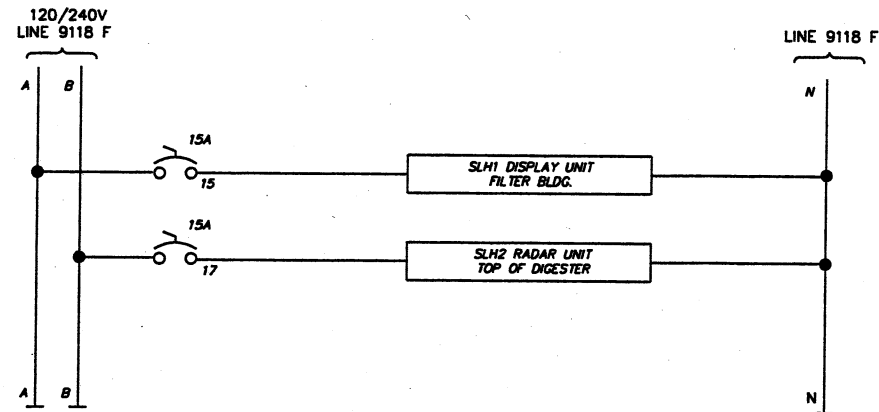


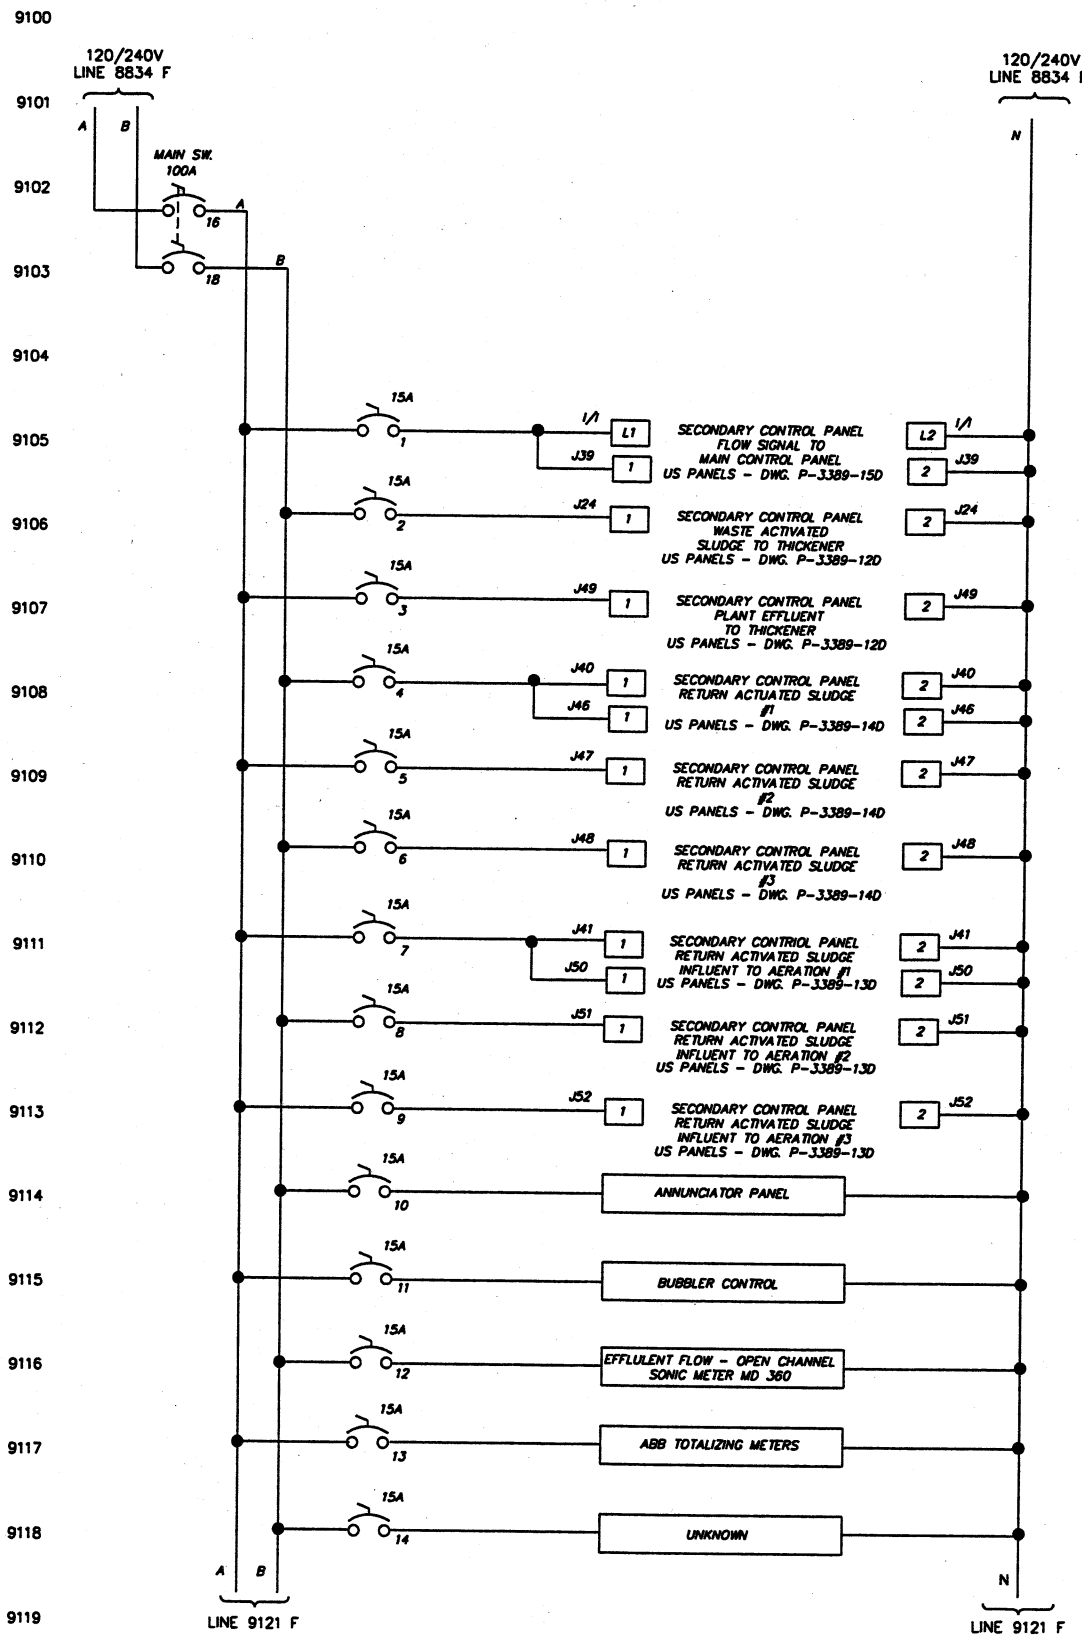

NOTE: ALL EQUIPMENT TO BE RECONNECTED TO TRANSF. "D2" MCC "D2B"

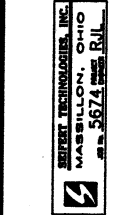

REVISIONS		NO.	DESCRIPTIONS	DATE	BY	APP'D
DESIGNED BY	STI/TSS					
STI/TSS	STI/TSS					
STI/TSS	STI/TSS					
STI/TSS	STI/TSS					
STI/TSS	STI/TSS					

ENVIRONMENTAL, INC.
ENGINEERS IN WATER AND EARTH SCIENCES
UNIONTOWN, OHIO



CITY OF MASSILLON, OHIO
WWTP UPGRADE 2000
TRANSFORMER "D2" GE MCC "D2B"
MONITORING CABT. LIGHTING PANEL WIRING SCHEMATIC

JOB NO.	E9031
DATE	7/11/01
SCALE	N/A
SHEET	EP91