

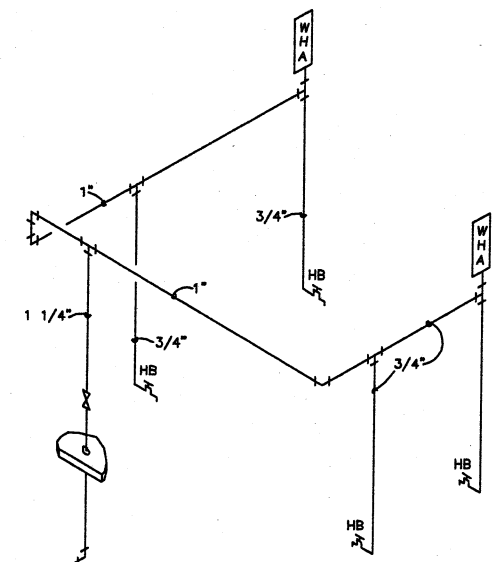




POTABLE WATER SCHEMATIC  
SCALE: NONE

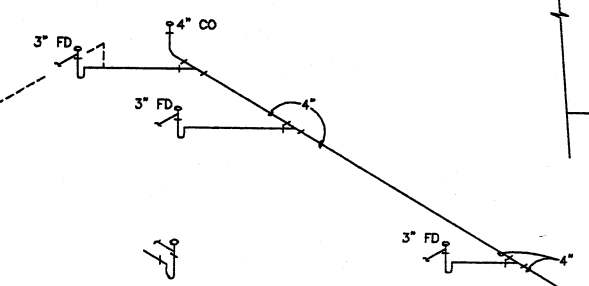

NON-POTABLE WATER SCHEMATIC  
SCALE: NONE

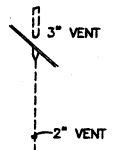

SANITARY PIPING SCHEMATIC  
SCALE: NONE

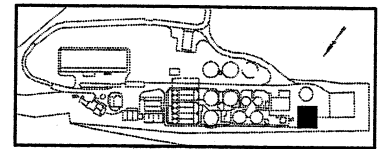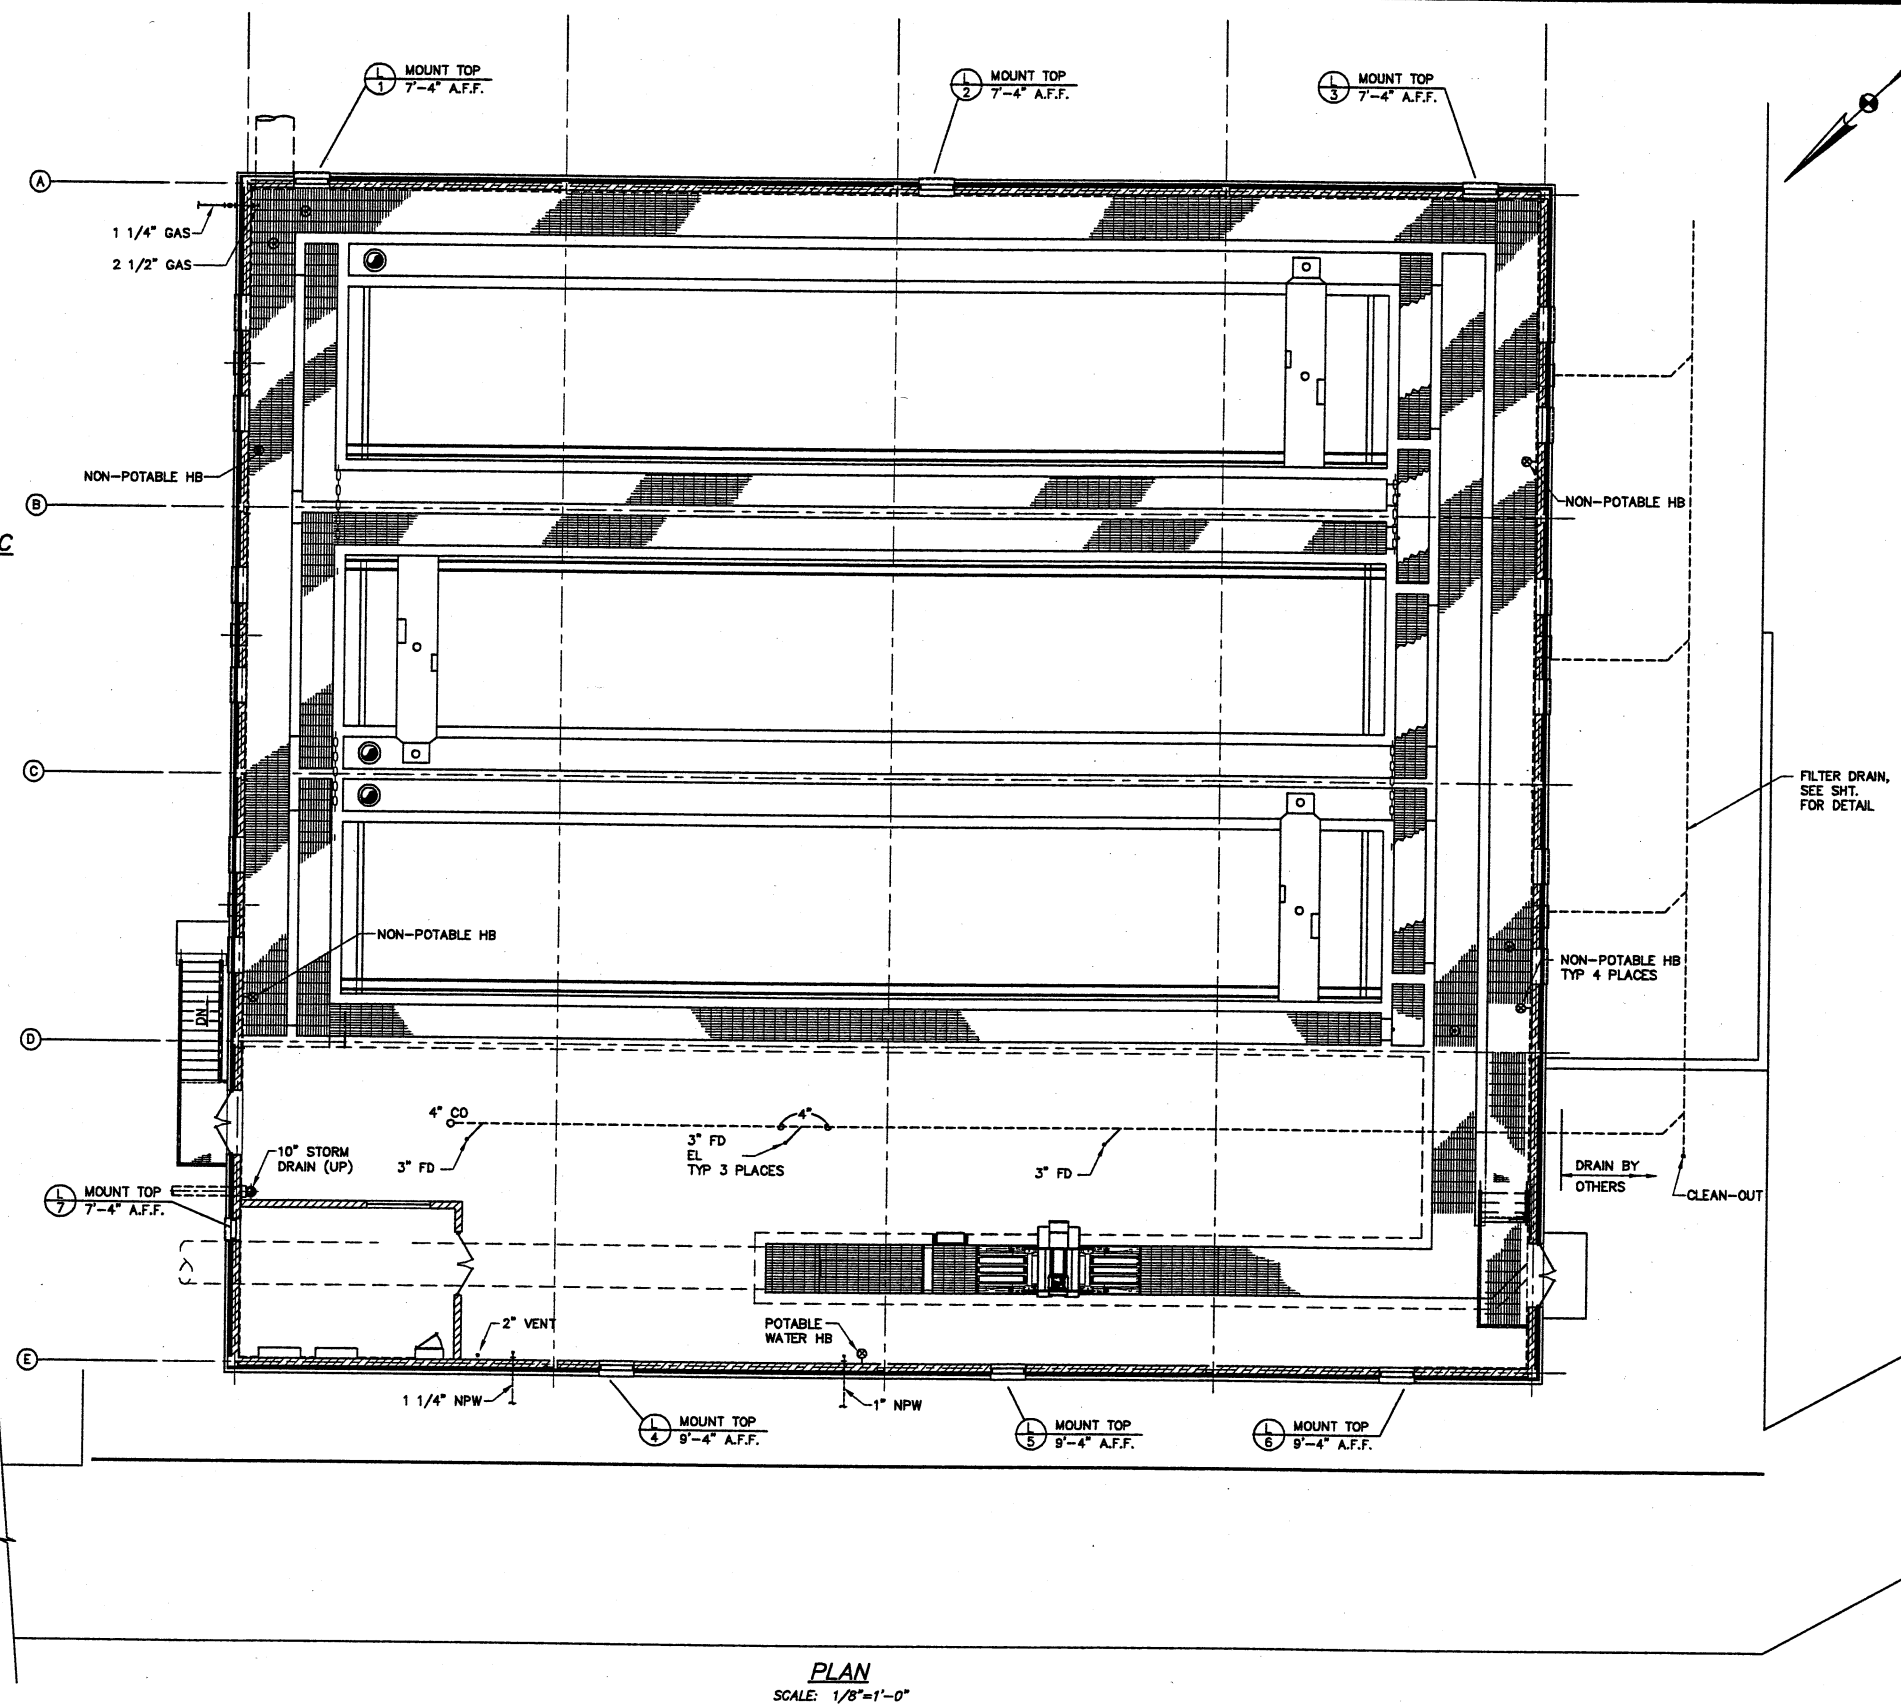

KEY PLAN

**FPS**  
FINKBEINER, PETTIS & STROUT, INC.  
ENGINEERS SINCE 1900  
520 SOUTH MAIN STREET  
AKRON, OHIO 44324

| NO. | DESCRIPTIONS | DATE | BY | APP'D |
|-----|--------------|------|----|-------|
|     |              |      |    |       |
|     |              |      |    |       |
ENVIRONMENTAL, INC.  
ENGINEERS IN WATER AND EARTH SCIENCES  
UNIONTOWN, OHIO

CITY OF MASSILLON, OHIO  
WWTP UPGRADE 2000  
TERTIARY FILTER AND UV DISINFECTION BUILDING  
SANITARY FLOOR PLAN AND SCHEMATICS

|                   |
|-------------------|
| JOB NO.<br>E9031  |
| DATE<br>8/13/01   |
| SCALE<br>AS NOTED |
| SHEET<br>M10      |