

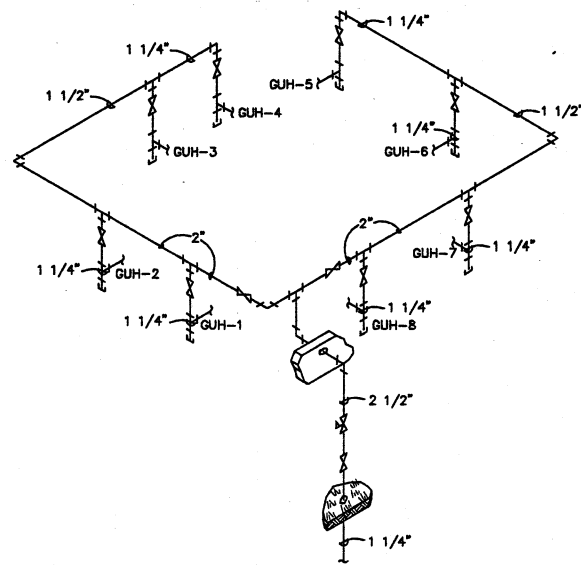


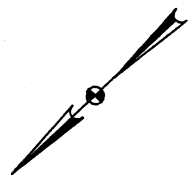

GAS PIPING SCHEMATIC
SCALE: NONE

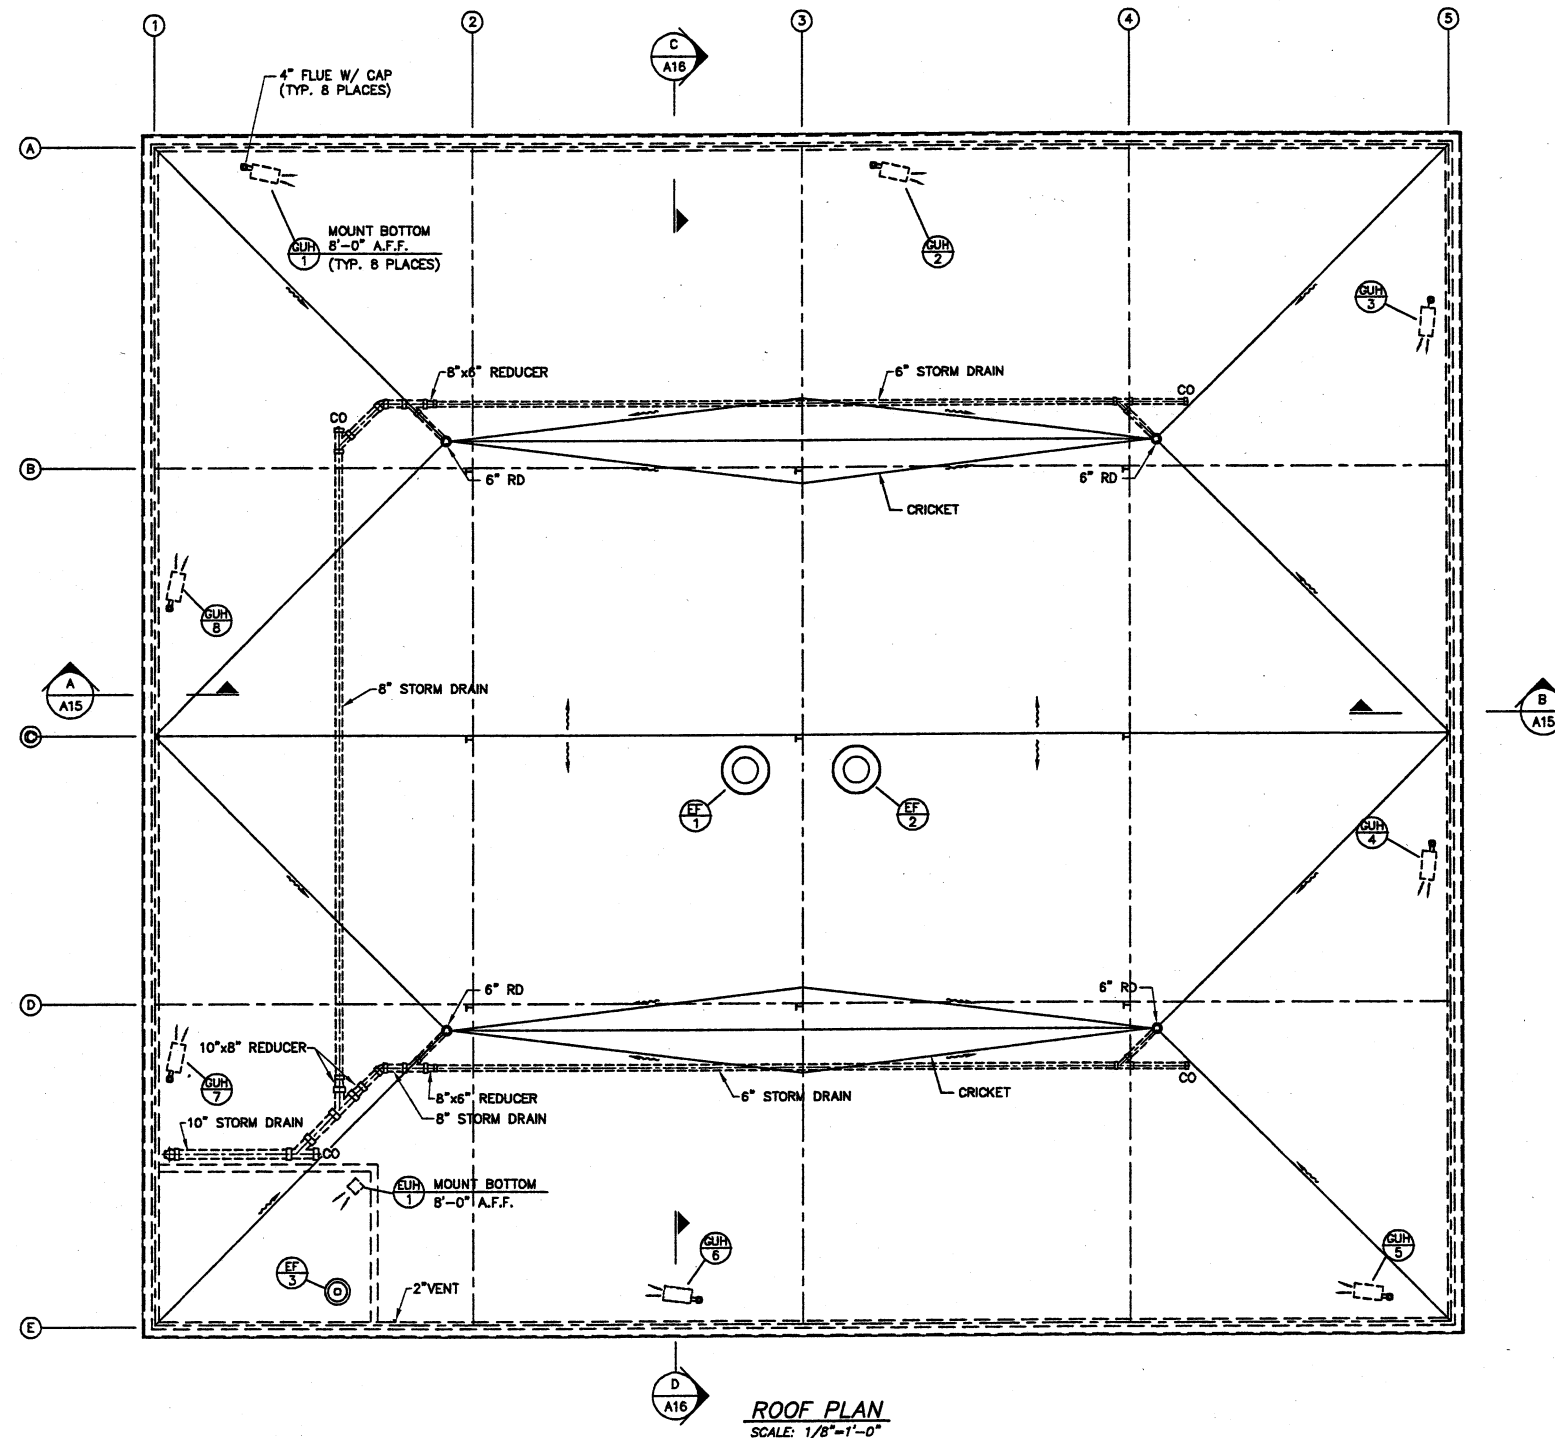

FPS
FINKBEINER, PETTIS & STROUT, INC.
ENGINEERS SINCE 1900
520 SOUTH MAIN STREET
AKRON, OHIO 44324

DESIGNED BY	NO.	REVISIONS	DATE	BY	APP'D
GLB		DESCRIPTIONS			
CAS/MWH					
JLS					
D.K.					

CEI
ENVIRONMENTAL, INC.
ENGINEERS IN WATER AND EARTH SCIENCES
UNIONTOWN, OHIO

CITY OF MASSILLON, OHIO
WTP UPGRADE 2000
TERTIARY FILTER AND UV DISINFECTION BUILDING
ROOF PLAN AND SCHEMATICS

JOB NO.	E9031
DATE	8/13/01
SCALE	AS NOTED
SHEET	M11