


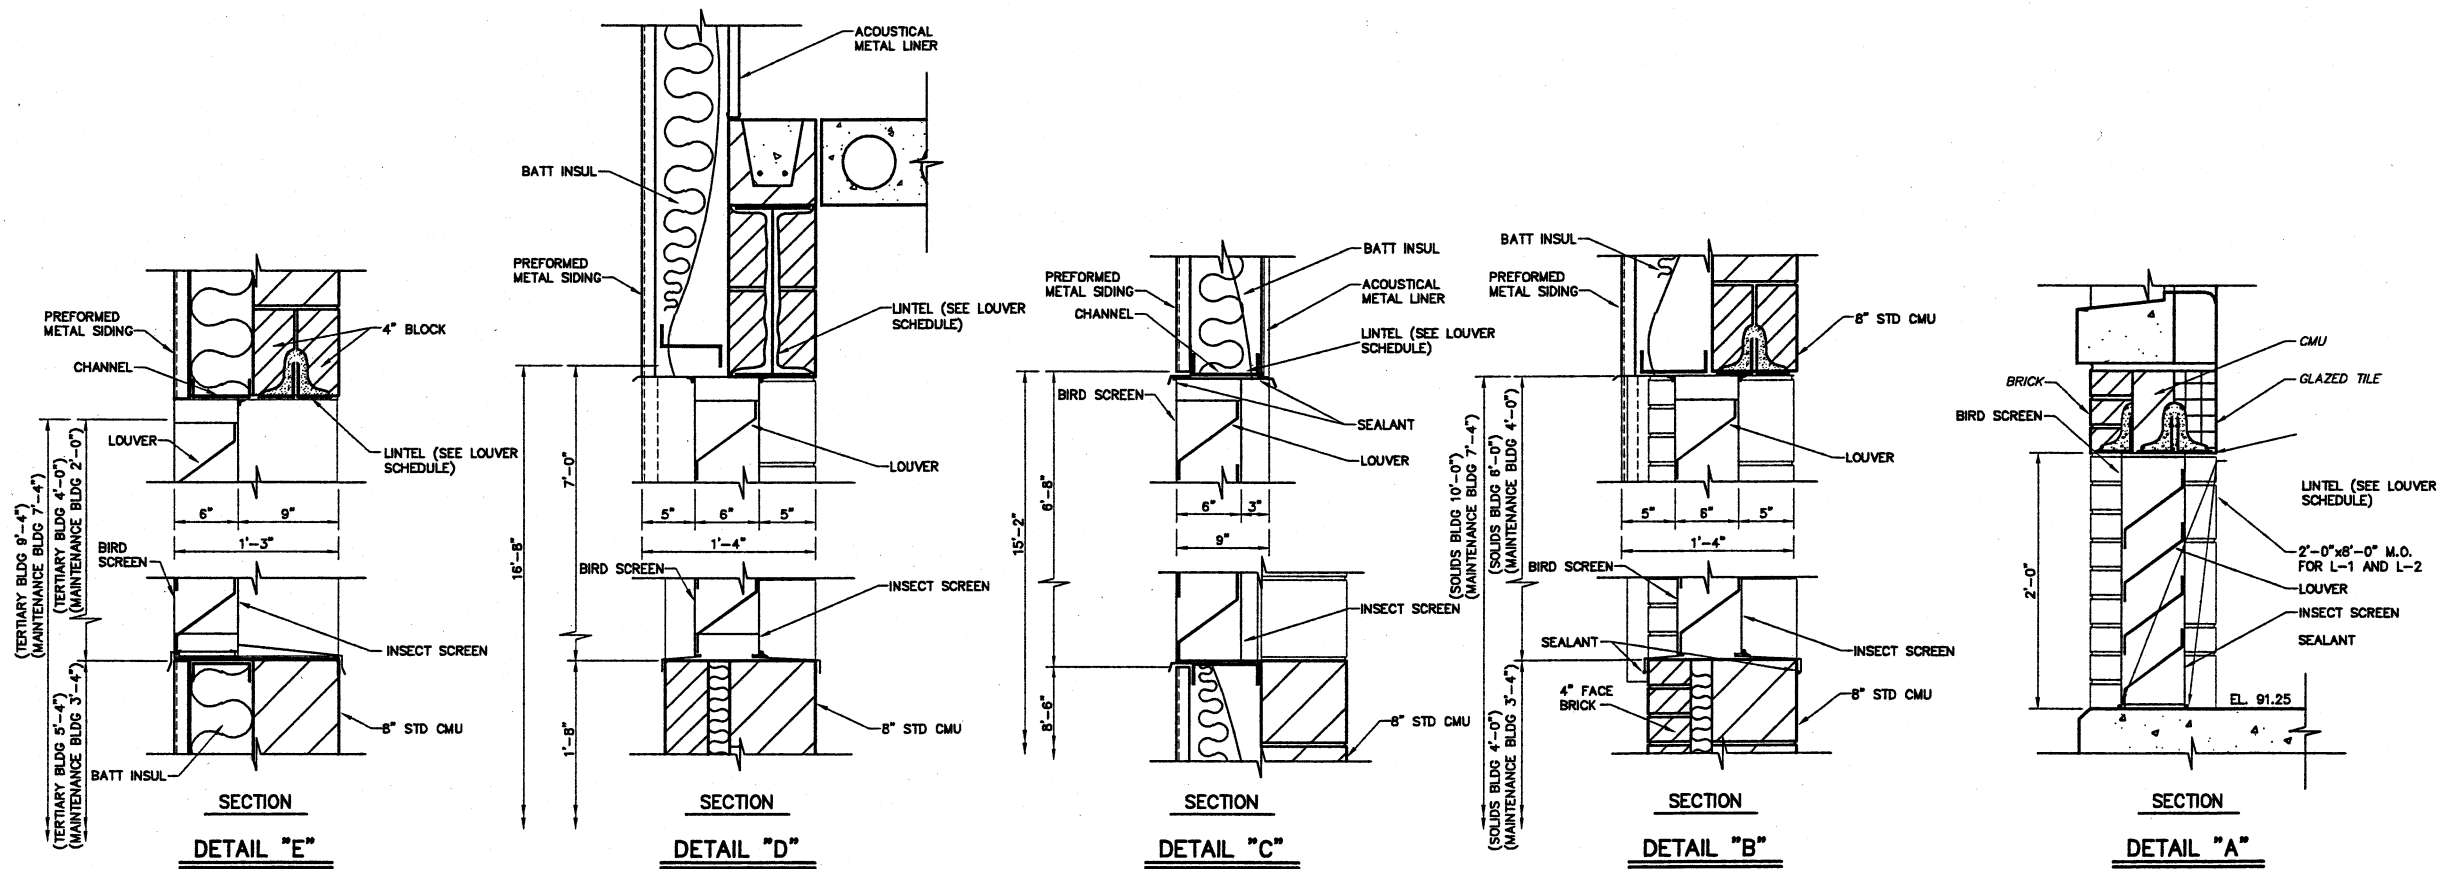

LOUVER SCHEDULE					
BUILDING	MARK	MODULAR OPENING	DETAIL	LINTEL	REMARKS
PUMP DRIVE / SCREEN BUILDING	1	3'-4" x 4'-0"	A	1L 3-L3 1/2 X 3 1/2 X 1/4	
MAINTENANCE BUILDING	1	3'-4" x 4'-0"	B	2-L3 1/2 X 3 1/2 X 1/4	
"	2	3'-4" x 4'-0"	B	2-L3 1/2 X 3 1/2 X 1/4	
MAINTENANCE BUILDING	3	3'-4" x 4'-0"	E	2-L3 1/2 X 3 1/2 X 1/4	
BLOWER BUILDING	1	3'-4" x 4'-10"	C	-	
"	2	5'-0" x 6'-8"	C	-	
"	3	5'-0" x 6'-8"	C	-	
"	4	5'-0" x 6'-8"	C	-	
"	5	5'-0" x 6'-8"	C	-	
"	6	5'-0" x 6'-8"	C	-	
"	7	6'-0" x 7'-0"	D	W16 X 26 W/ 1/4" X 7" X 24'-0" PL	WELD PL TO BOTTOM FLANGE 8" BEARING EA END
"	8	6'-0" x 7'-0"	D	CONTINUOUS LINTEL FOR L-7, 8, 9, 10	
"	9	6'-0" x 7'-0"	D	"	
BLOWER BUILDING	10	6'-0" x 7'-0"	D	"	
TERTIARY FILTER / UV BUILDING	1	3'-4" x 4'-0"	E	2-L3 1/2 X 3 1/2 X 1/4	
"	2	3'-4" x 4'-0"	E	2-L3 1/2 X 3 1/2 X 1/4	
"	3	3'-4" x 4'-0"	E	2-L3 1/2 X 3 1/2 X 1/4	
"	4	3'-4" x 4'-0"	E	2-L3 1/2 X 3 1/2 X 1/4	
"	5	3'-4" x 4'-0"	E	2-L3 1/2 X 3 1/2 X 1/4	
TERTIARY FILTER / UV BUILDING	6	3'-4" x 4'-0"	E	2-L3 1/2 X 3 1/2 X 1/4	
SOLIDS HANDLING FACILITIES ADDITION	1	2'-0" x 6'-0"	B	2-L3 1/2 X 3 1/2 X 1/4	
SOLIDS HANDLING FACILITIES ADDITION	2	2'-0" x 6'-0"	B	2-L3 1/2 X 3 1/2 X 1/4	

NOTES:
ALL LINTELS ARE TO HAVE 4" BEARING EACH SIDE UNLESS OTHERWISE NOTED
ALL EXISTING OPENINGS ARE TO BE FIELD VERIFIED

FINKBEINER, PETTIS & STROUT, INC.
ENGINEERS SINCE 1900
520 SOUTH MAIN STREET
AKRON, OHIO 44324

DESIGNED BY
CLB

DRAWN BY
TMR

CHECKED BY
JLS

APPROVED BY
DJK

NO.

DESCRIPTIONS

DATE

BY

APPROVED

REVISIONS

ENVIRONMENTAL, INC.
ENGINEERS IN WATER AND EARTH SCIENCES
UNIONTOWN, OHIO

CITY OF MASSILLON, OHIO
WWTP UPGRADE 2000
LOUVER SCHEDULE AND DETAILS

JOB NO.
E9031

DATE
8/13/01

SCALE
1 1/2" = 1'-0"

SHEET
M14