




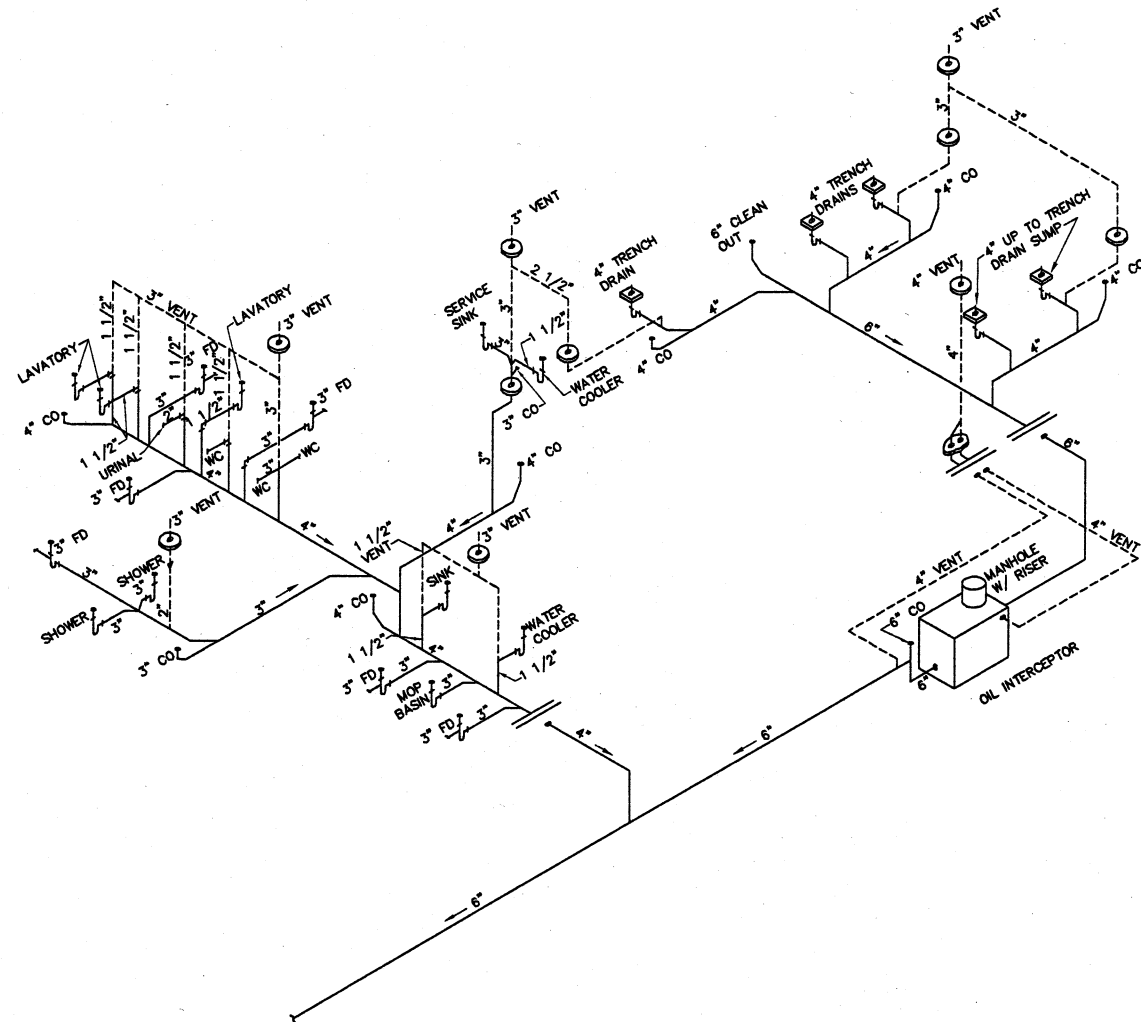


SANITARY SCHEMATIC
SCALE: NONE

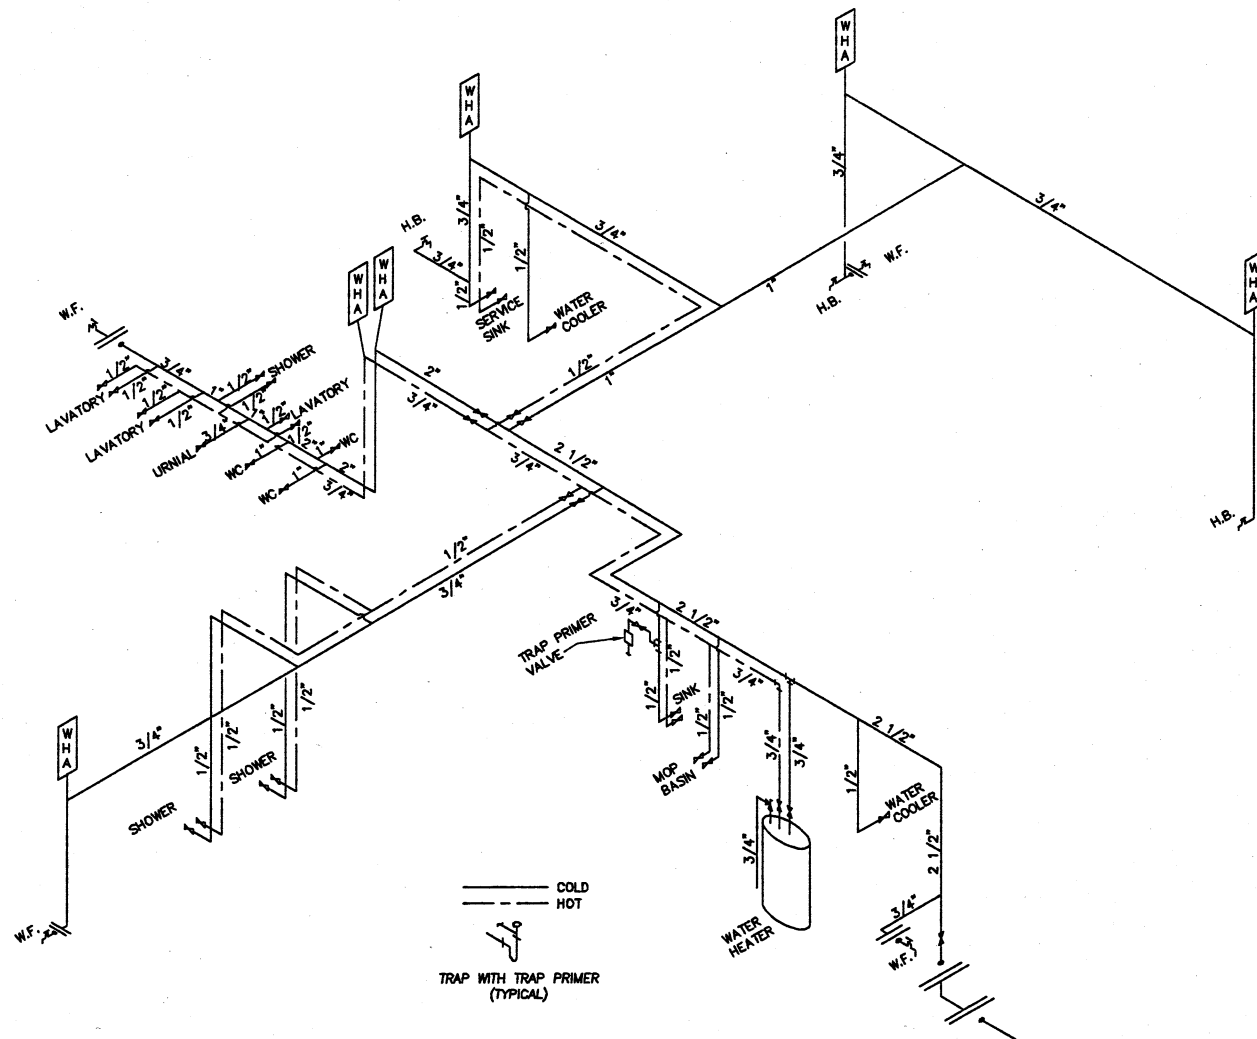


WATER SCHEMATIC
SCALE: NONE

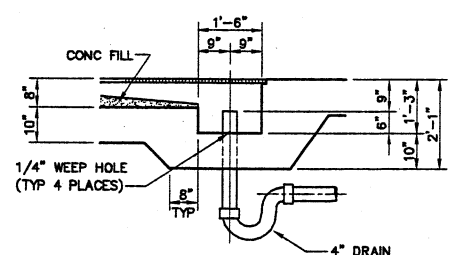


TRENCH SUMP DETAILS
1/2" = 1'-0"

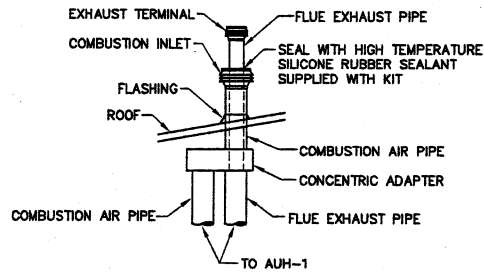


VENTING/COMBUSTION AIR INLET DETAIL
NO SCALE

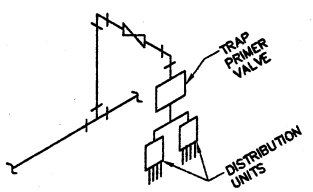


TYPICAL TRAP PRIMER VALVE

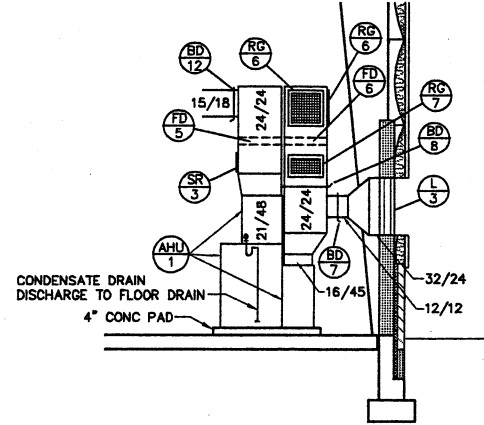

AIR HANDLING UNIT
1/4" = 1'-0"

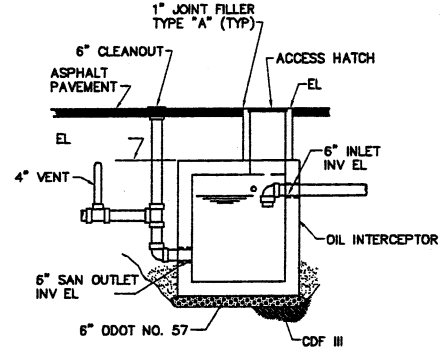

OIL INTERCEPTOR
NO SCALE

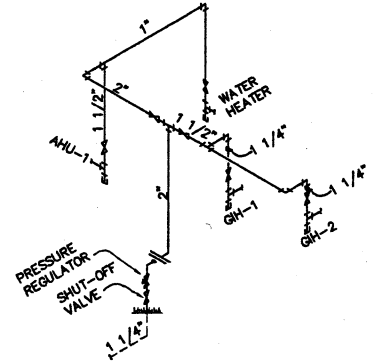

GAS SCHEMATIC
SCALE: NONE

FPS
FINKBEINER, PETTIS & STROUT, INC.
ENGINEERS SINCE 1900
520 SOUTH MAIN STREET
AKRON, OHIO 44324

DESIGNED BY	DRAWN BY	CHECKED BY	APPROVED BY
BDL	DMS	JLS	DJK

NO.	REVISIONS	DATE	BY	APP'D

ENVIRONMENTAL, INC.
ENGINEERS IN WATER AND EARTH SCIENCES
UNIONTOWN, OHIO



CITY OF MASSILLON, OHIO
WWTP UPGRADE 2000
MAINTENANCE BUILDING SCHEMATICS AND DETAILS

JOB NO.	E9031
DATE	8/13/01
SCALE	AS NOTED
SHEET	M7