


DATE	SYM	REVISION RECORD	AUTH	DR	CK
5/12/03	A	FOR APPROVAL	CUST	HR	BS

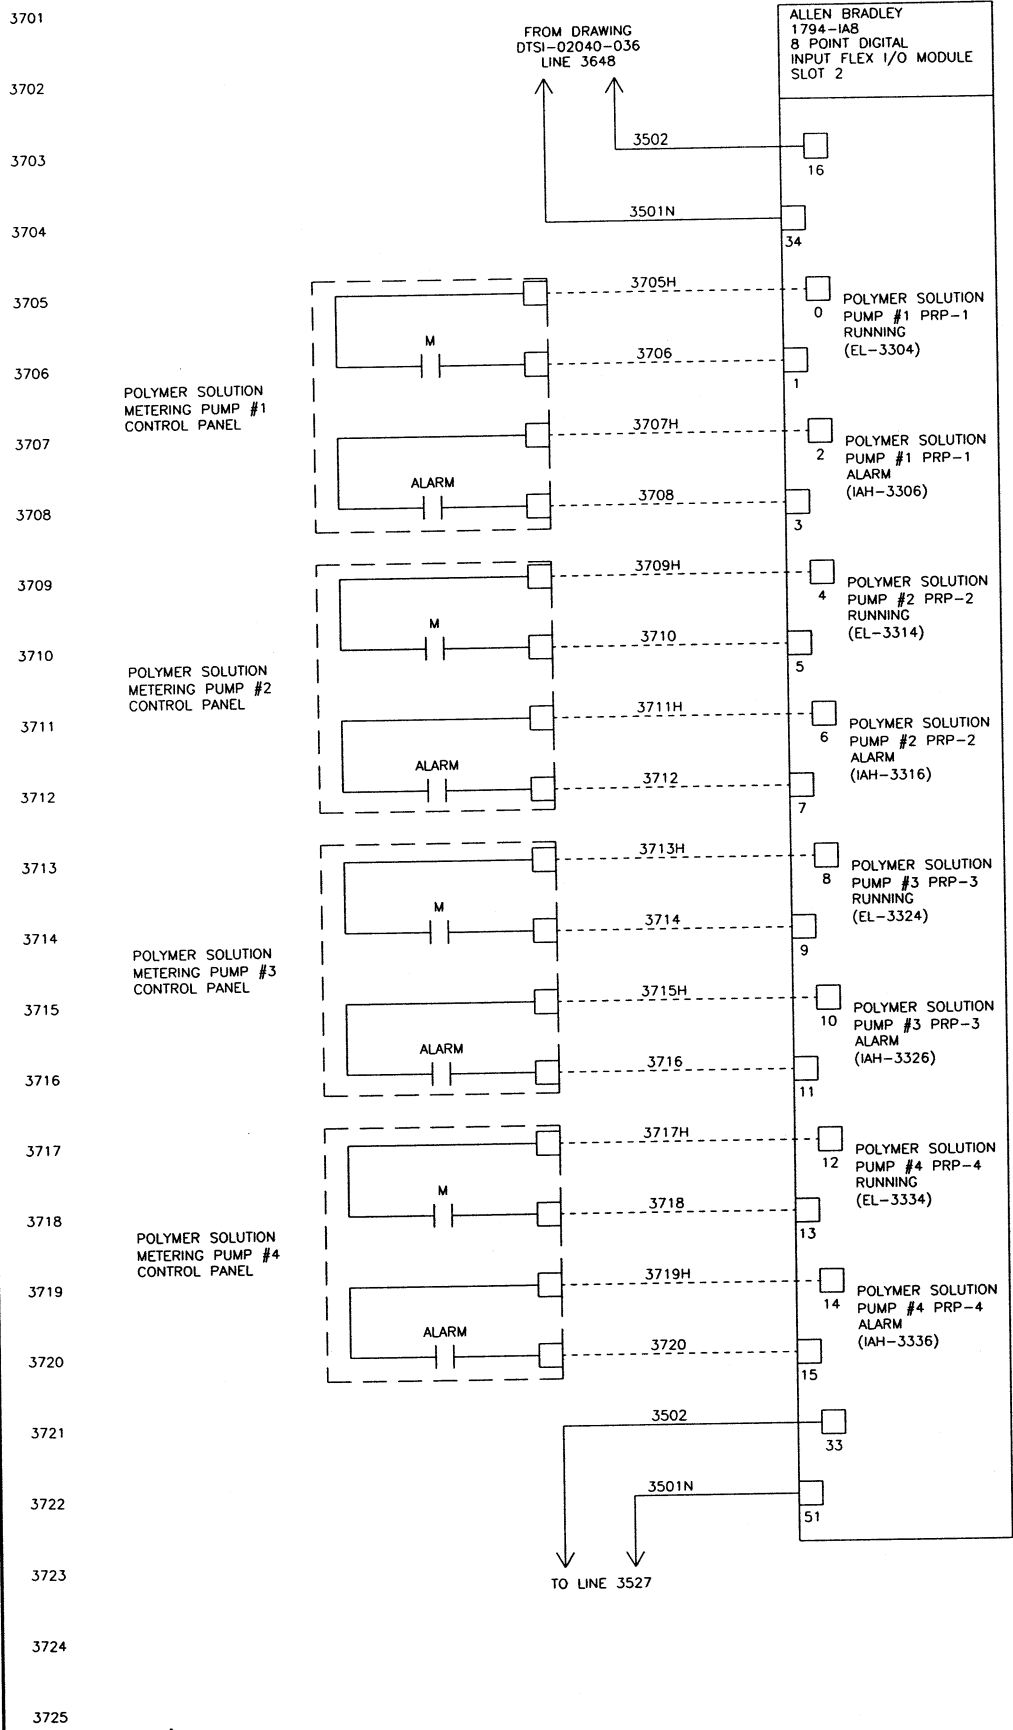

3726

3727

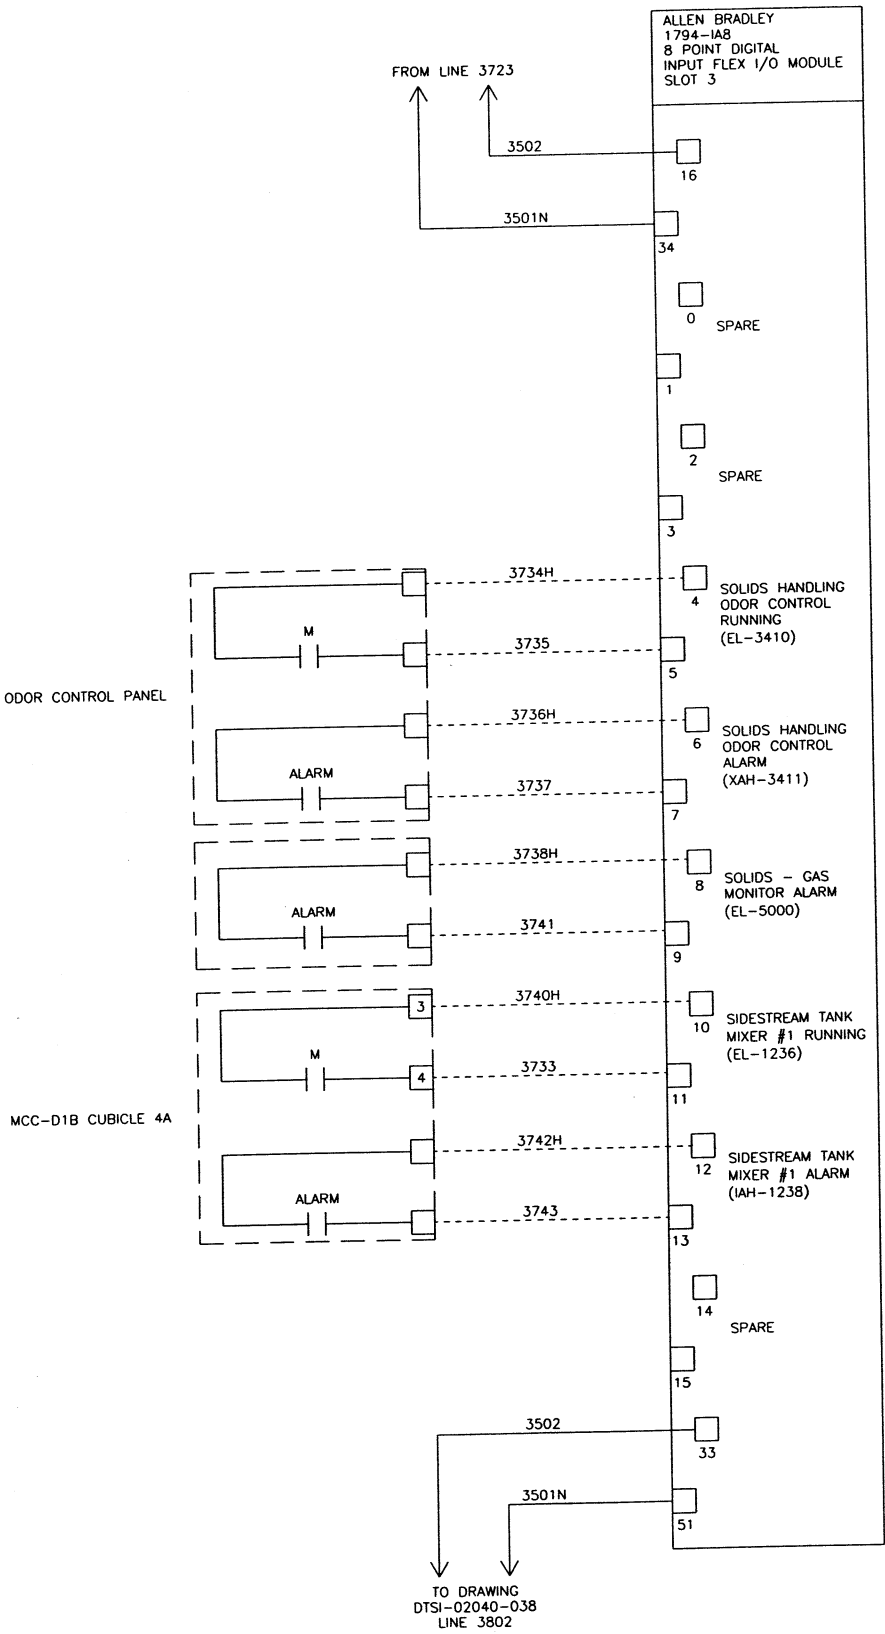

04/12/02 13:22	WIRE LUGS - NO ☒ YES ☐		RING ☐ LOCKING SPADE ☐	
	INSULATION: NYLON ☐ PVC ☒			
	WIRE SPECIFICATIONS:			
	USAGE	SIZE	COLOR	INSULATION
AC PANEL POWER	AWG #12	BLK	THW/THHN	
AC PANEL NEUTRAL	AWG #12	WHT	THW/THHN	
AC PANEL GROUND	AWG #12	GRN	THW/THHN	
AC CONTROL POWER	AWG #14	RED	THW/THHN	
AC CONTROL NEUTRAL	AWG #14	WHT	THW/THHN	
AC FOREIGN	AWG #14	YELLOW	THW/THHN	
DC POWER	AWG #16	BLUE	THW/THHN	
DC CONTROL SIGNAL/INSTRUMENTS	AWG #16	2 CONDUCTOR SHLD	THW/THHN	
STATE OF OHIO REGISTERED PROFESSIONAL ENGINEER ROBERT A. LANDTHORN E-37992		KOKOSING CONSTRUCTION CO. P.O. #		
DUBLIN TECHNICAL SYSTEMS, INC. PROJECT # 02040		TOLERANCES DECIMAL ± .03 FRACTIONAL ± 1/32" ANGULAR ± 1"		
CITY OF MASSILLON, OHIO REGIONAL WASTEWATER TREATMENT PLANT - UPGRADE 2000 PROJECT NO. E9031		SCALE NONE DRAWN BY HR APPROVED BY BS		
TITLE TRANS D1A NODE 4 SOLIDS HANDLING UNIT #1 I/O WIRING DIAGRAM SLOTS 2 & 3		DATE 4/08/02 DRAWING NUMBER DTSI - 02040 - 037		