


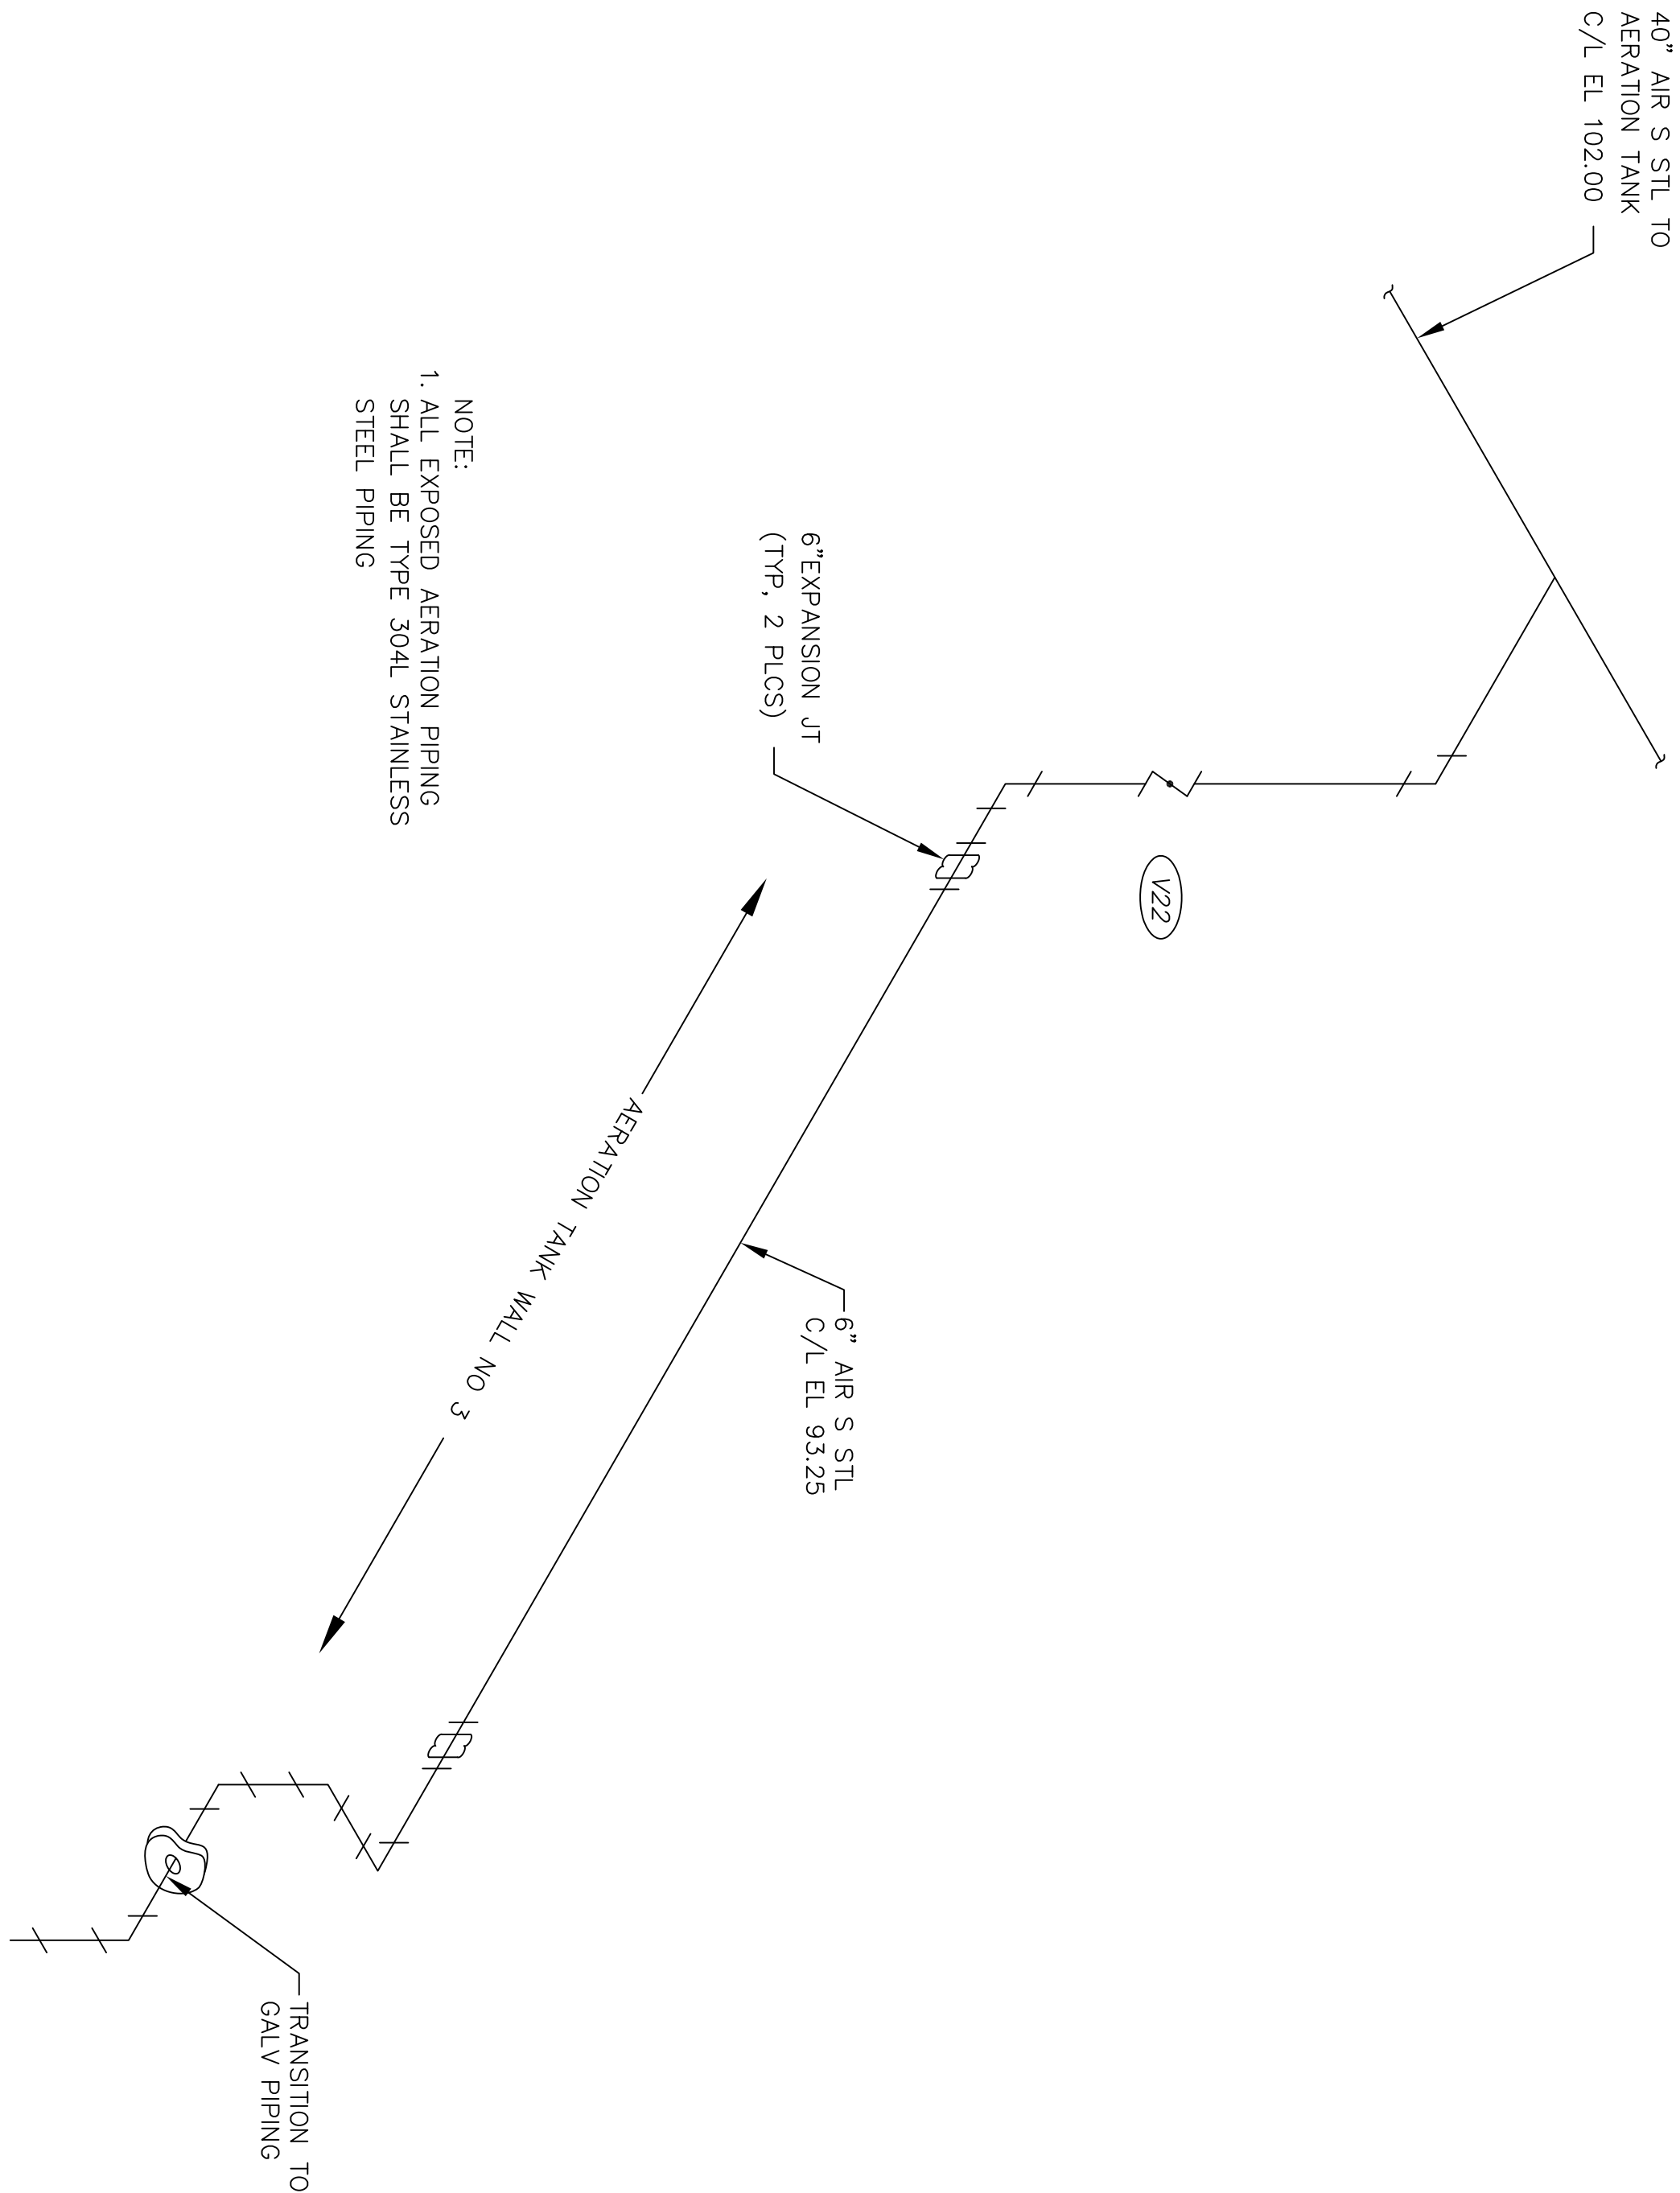

AERATION EFFLUENT CHANNEL PIPING SCHEMATIC

NOT TO SCALE

ADDENDUM NO. 1	
CITY OF MASSILLON, OHIO WWTP UPGRADE 2000	
CTI	SK-P44-002