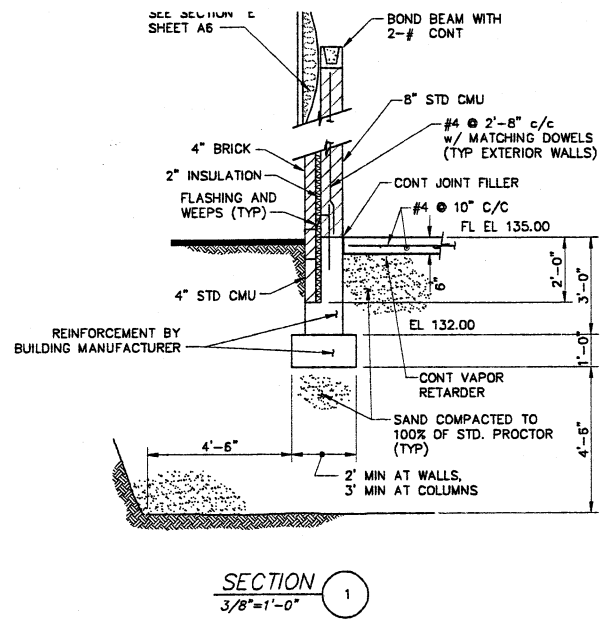
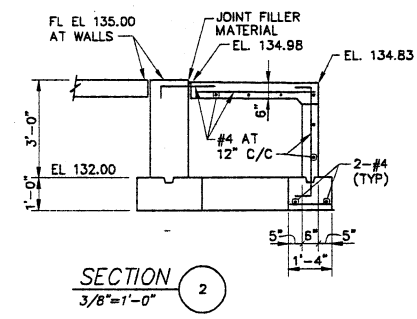
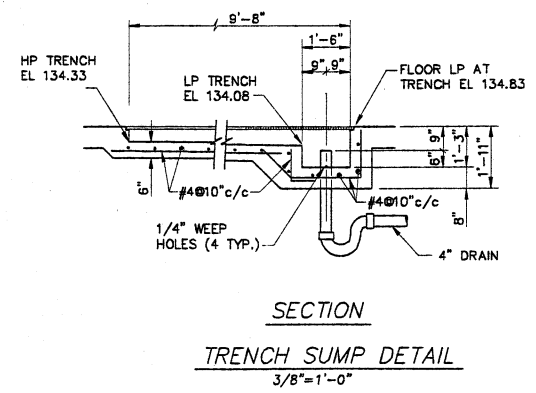
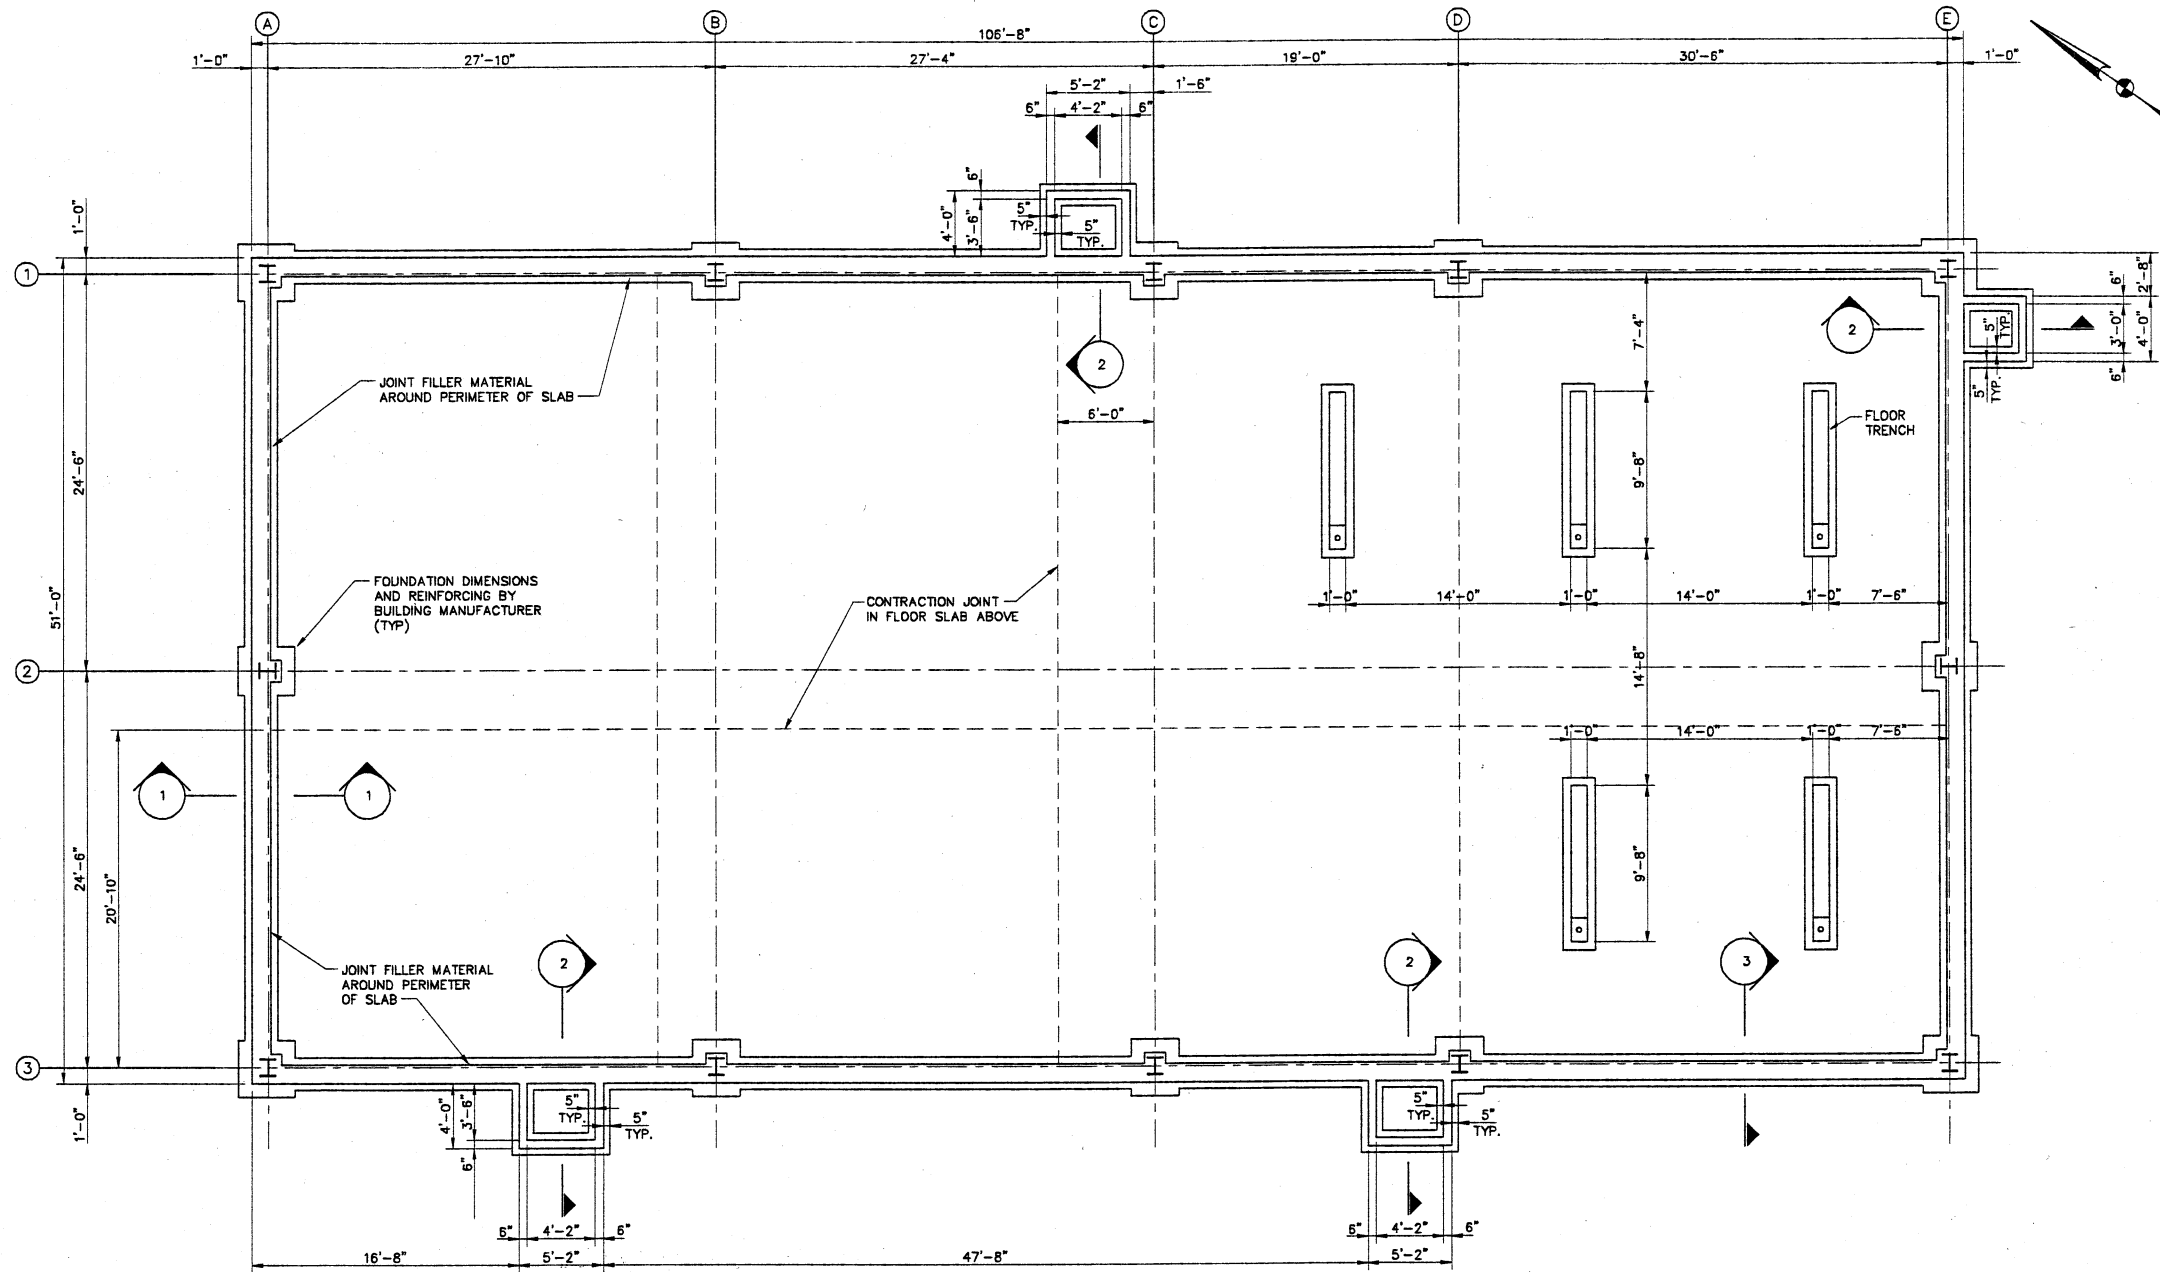
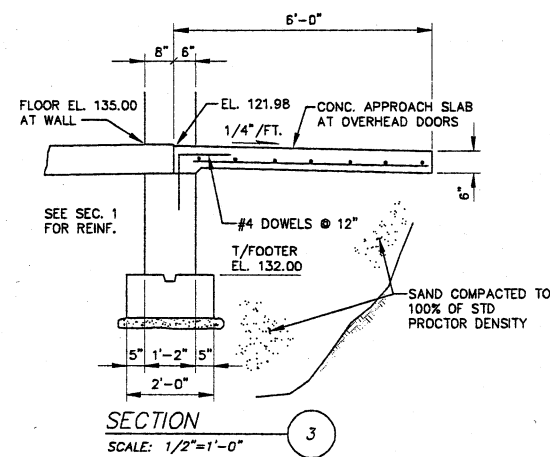
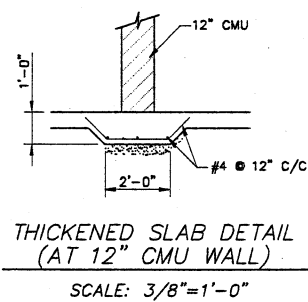


EPS
FINKBEINER, PETTIS & STROUT, INC.
ENGINEERS SINCE 1900
520 SOUTH MAIN STREET
AKRON, OHIO 44324

DESIGNED BY	NO.	REVISIONS	DATE	BY	APP'D
AAH					
GLB					
JLS					
DUK					

ENVIRONMENTAL, INC.
ENGINEERS IN WATER AND EARTH SCIENCES
UNIONTOWN, OHIO

CITY OF MASSILLON, OHIO
WWTP UPGRADE 2000
MAINTENANCE BUILDING FOUNDATION PLAN

JOB NO.
E9031
DATE
8/13/01
SCALE
AS NOTED
SHEET
SB1