


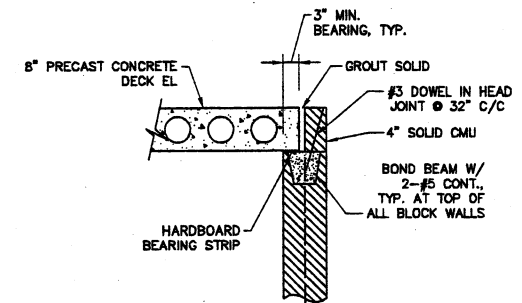


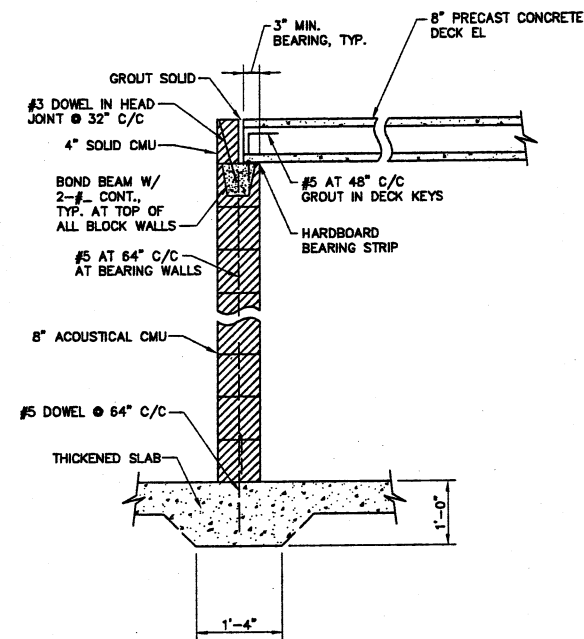

8" PRECAST CONCRETE DECK DETAILS
SCALE: 3/4"=1'-0"

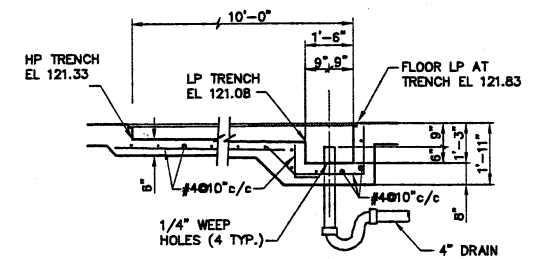

SECTION
TRENCH SUMP DETAIL
3/8"=1'-0"

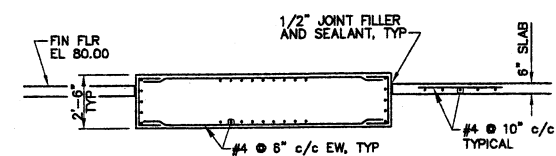

BLOWER EQUIPMENT PAD DETAIL
SCALE: 1/4"=1'-0"

FPS
FINKBEINER, PETTIS & STROUT, INC.
ENGINEERS SINCE 1900
520 SOUTH MAIN STREET
AKRON, OHIO 44324

DESIGNED BY		REVISIONS		DATE		BY		APP'D	
NO.	DESCRIPTION	NO.	DESCRIPTION	NO.	DESCRIPTION	NO.	DESCRIPTION	NO.	DESCRIPTION
GLB	DESIGNED BY								
MWH	DRAWN BY								
JLS	CHECKED BY								
DJK	APPROVED BY								

CTI ENVIRONMENTAL, INC.
ENGINEERS IN WATER AND EARTH SCIENCES
UNIONTOWN, OHIO

CITY OF MASSILLON, OHIO
WWTP UPGRADE 2000
BLOWER BUILDING DETAILS

JOB NO. E9031
DATE 8/13/01
SCALE AS NOTED
SHEET SB2