

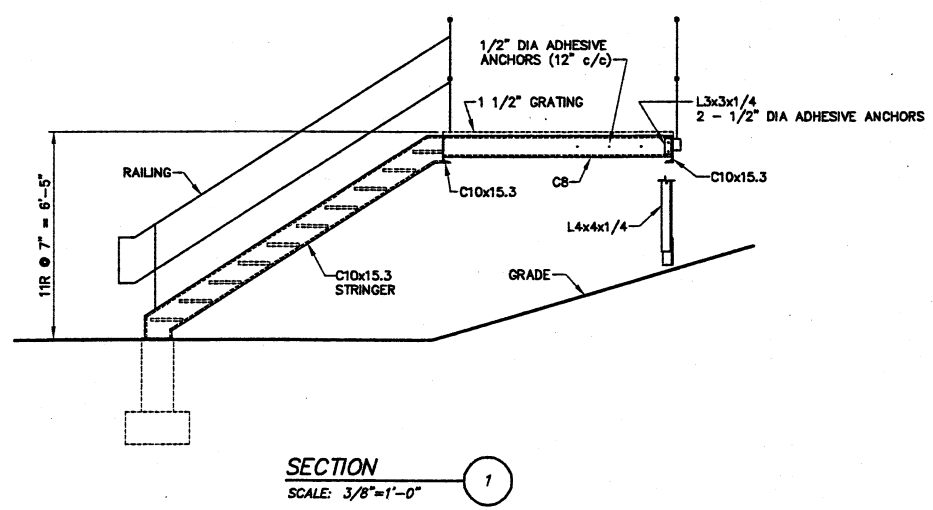
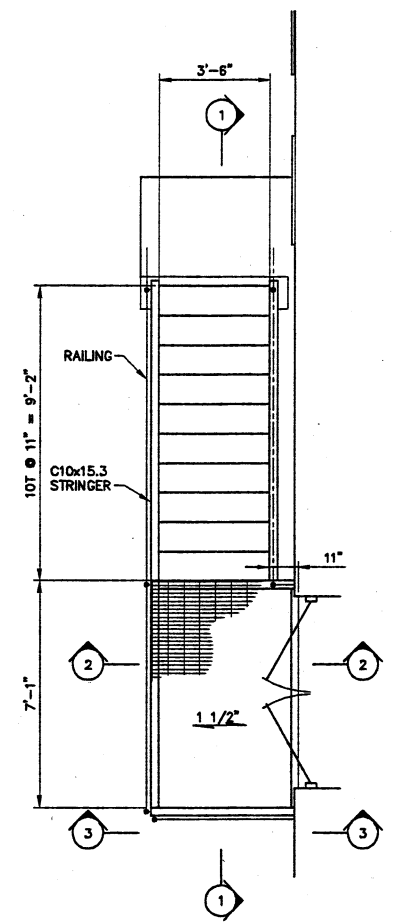
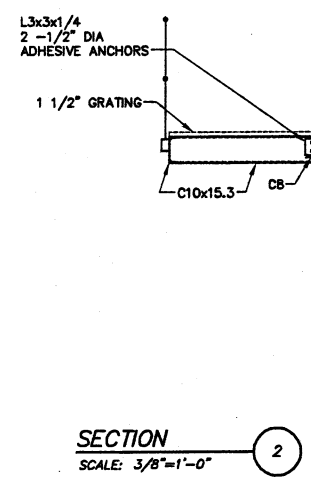


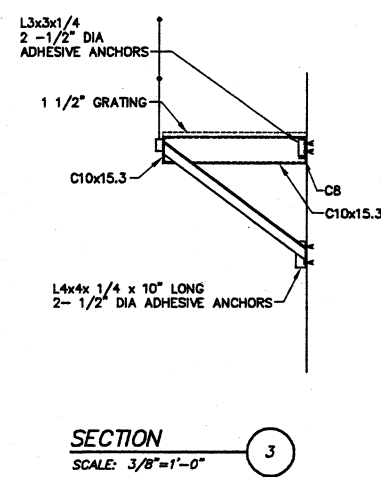

STAIR DETAIL
SCALE: 3/8"=1'-0"

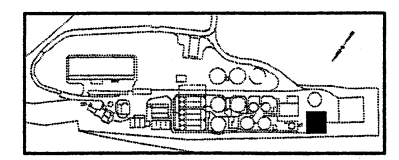

KEY PLAN

ENVIRONMENTAL, INC.
ENGINEERING, WATER AND EARTH SCIENCES
UNIONTOWN, OHIO

CITY OF MASSILLON, OHIO
WWTP UPGRADE 2000
TERTIARY FILTER AND UV DISINFECTION BUILDING
DETAILS

FPS
FINKBEINER, PETTIS & STROUT, INC.
ENGINEERS SINCE 1900
520 SOUTH MAIN STREET
AKRON, OHIO 44324

DESIGNED BY		REVISIONS		DATE BY APP'D	
NO.	DESCRIPTIONS	NO.	DESCRIPTIONS	DATE	BY

DESIGNED BY CLB	DRAWN BY DMS	CHECKED BY JLS	APPROVED BY DJK
--------------------	-----------------	-------------------	--------------------

JOB NO. E9031
DATE 8/13/01
SCALE AS NOTED
SHEET SB4