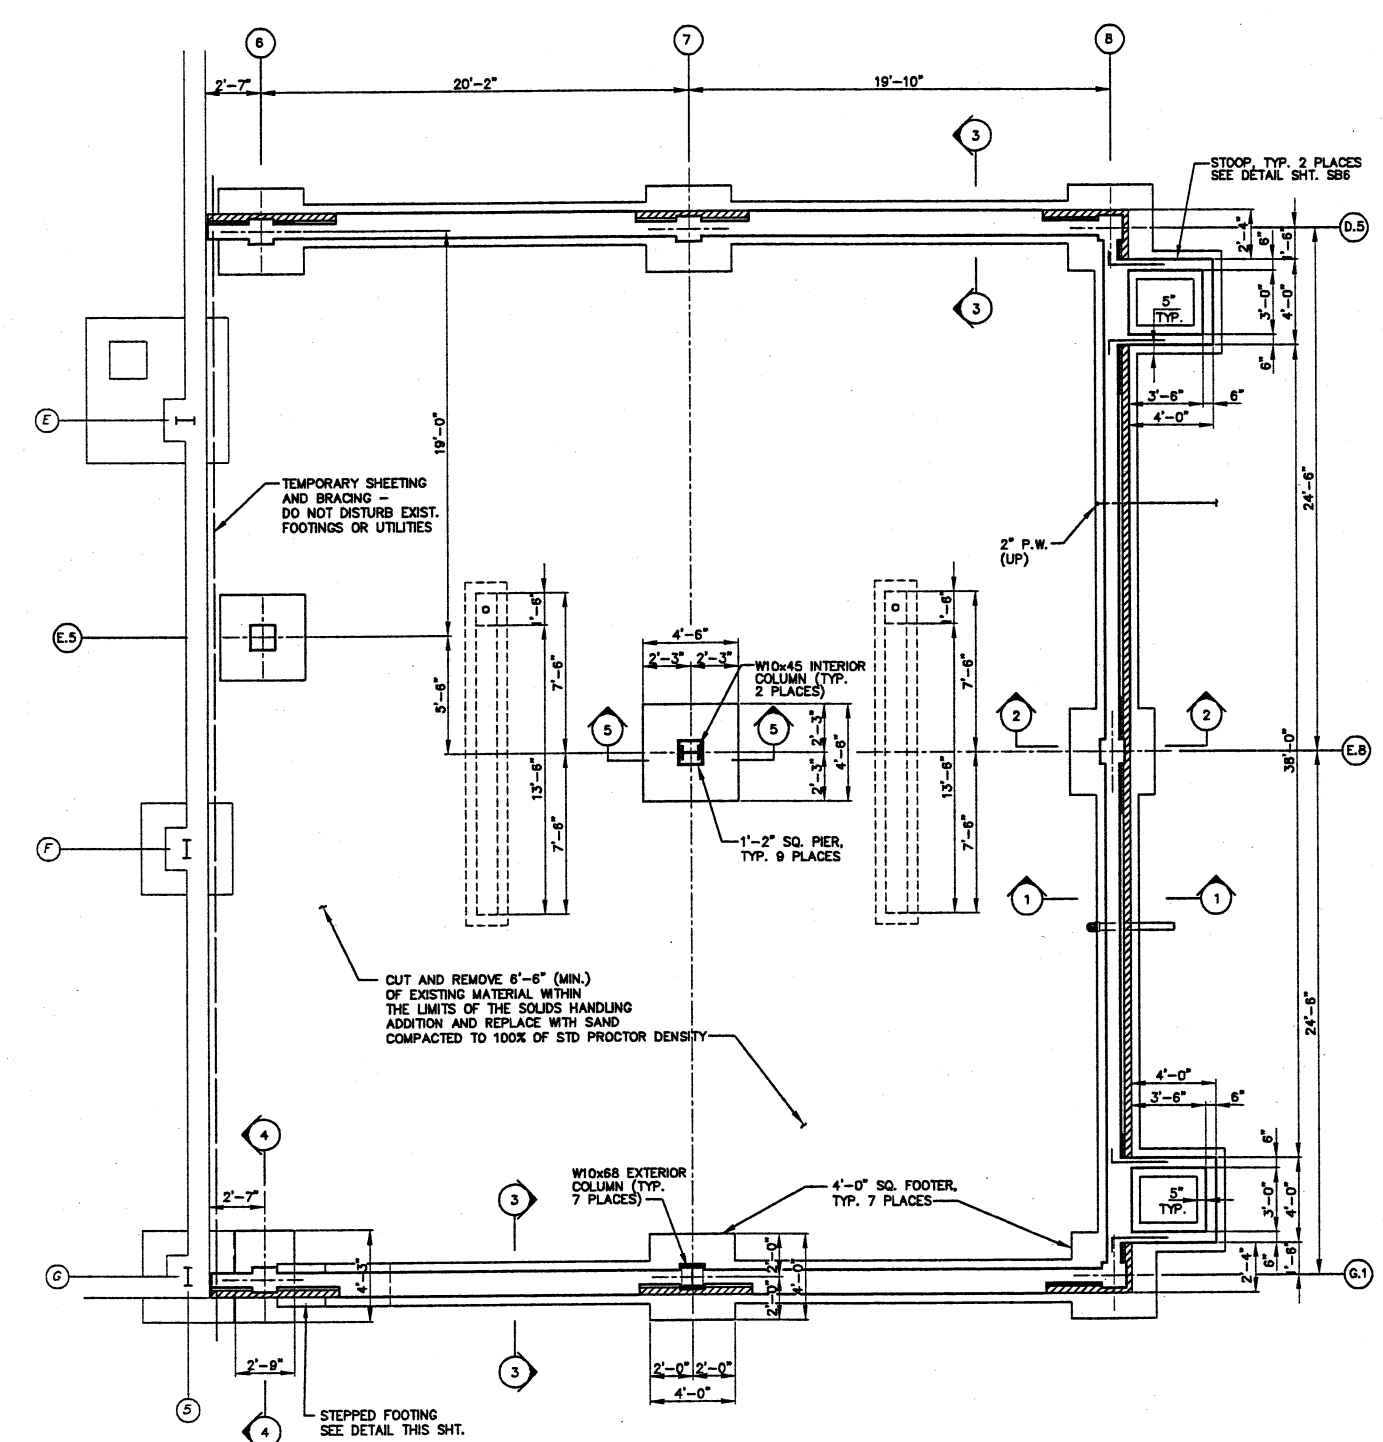
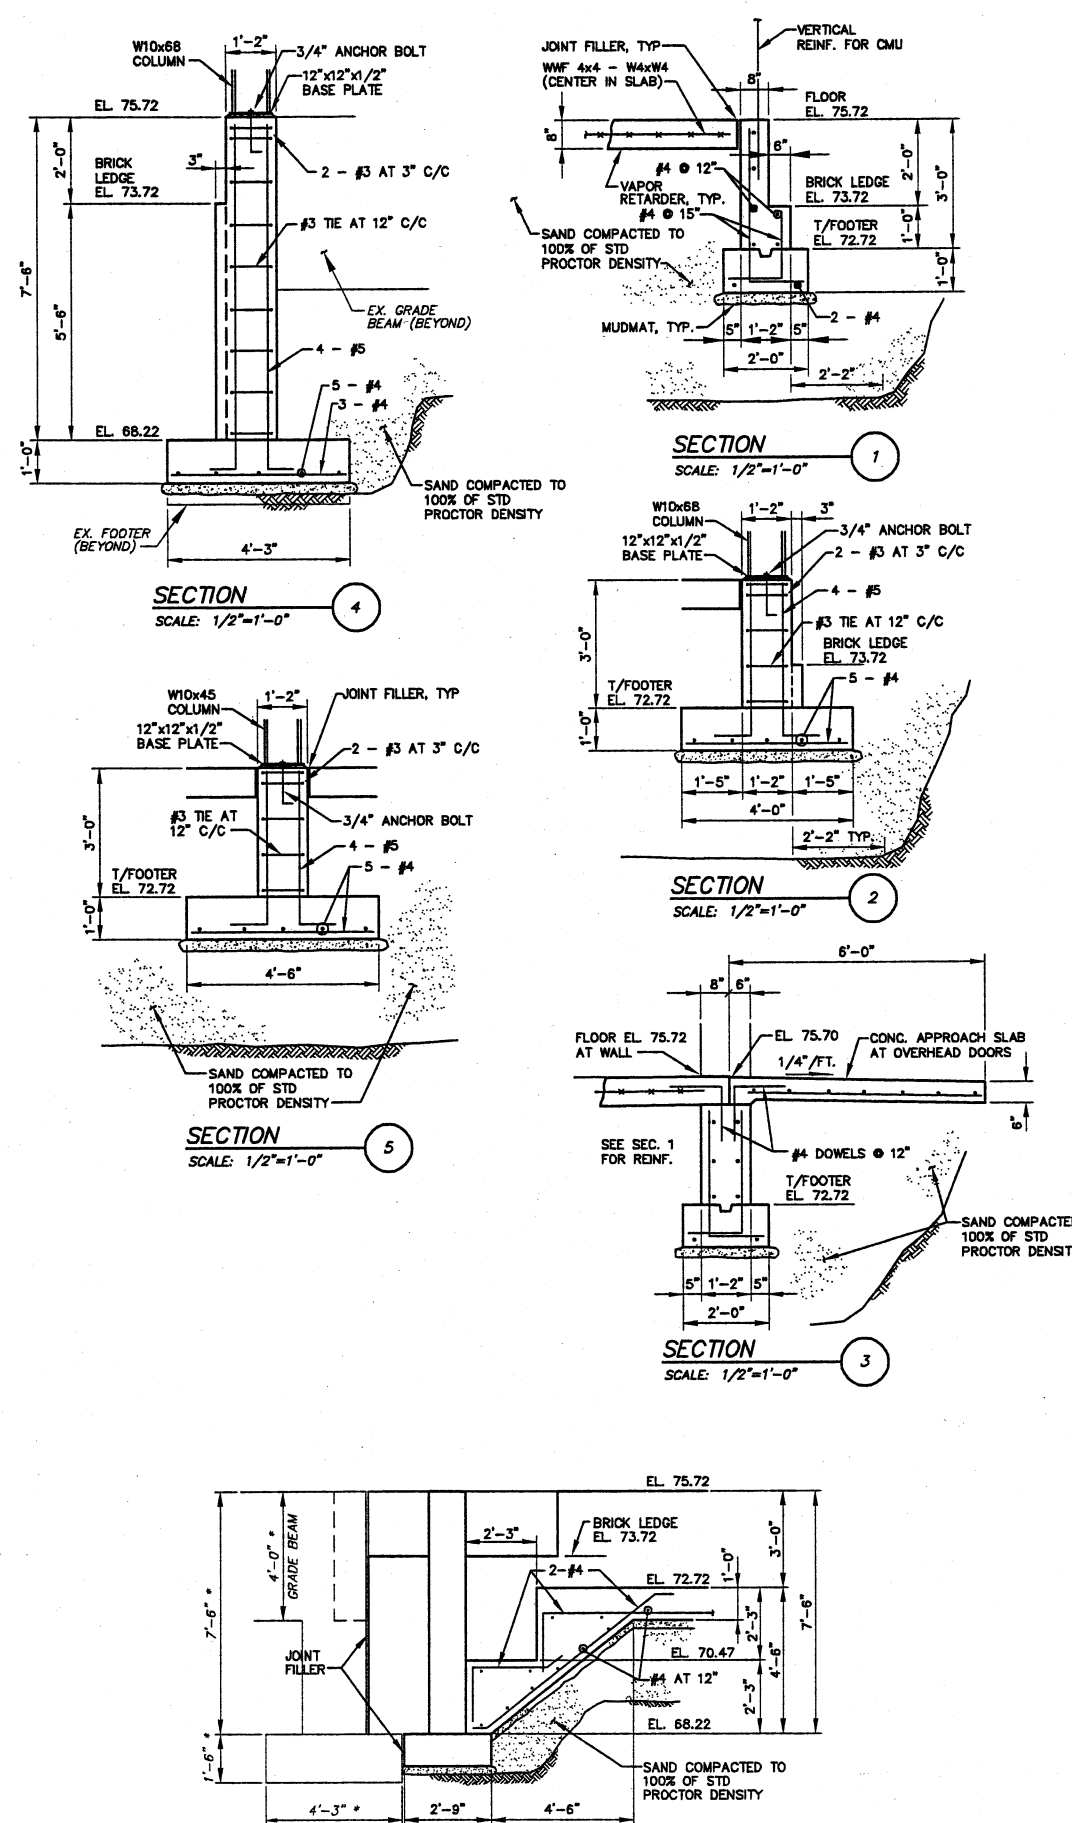


FPS
FINKBEINER, PETTIS & STROUT, INC.
ENGINEERS SINCE 1900
520 SOUTH MAIN STREET
ARROW, OHIO 44224

DESIGNED BY	DATE	BY	APP'D
JPE			
CAS			
JLS			
DUK			

ENVIRONMENTAL, INC.
ENGINEERS IN WATER AND EARTH SCIENCES
UNIONTOWN, OHIO

CITY OF MASSILLON, OHIO
WWTP UPGRADE 2000
SOLIDS HANDLING FACILITIES ADDITION
FOUNDATION PLAN AND DETAILS

JOB NO.	E9031
DATE	8/13/01
SCALE	AS NOTED
SHEET	SB5