
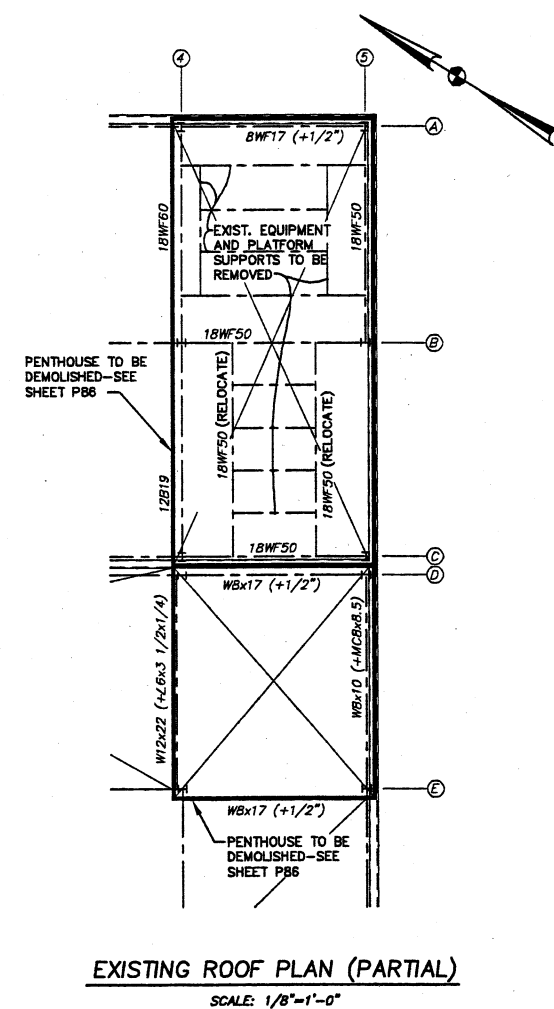
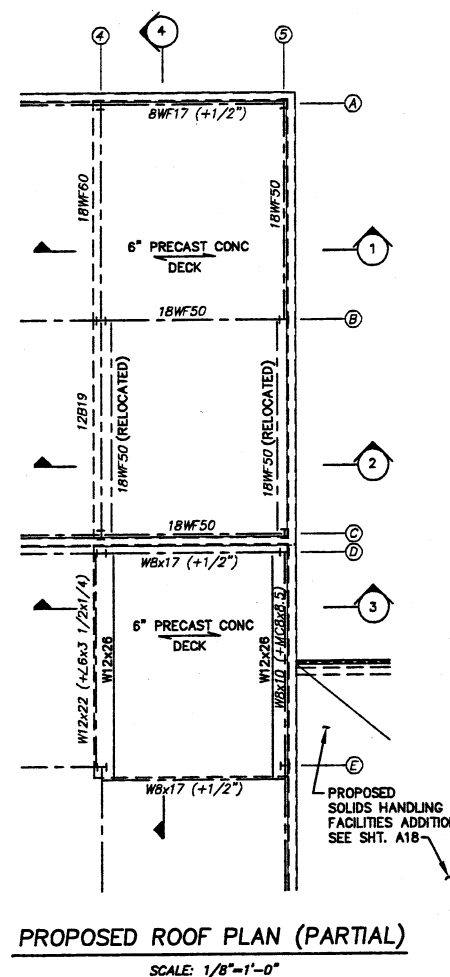
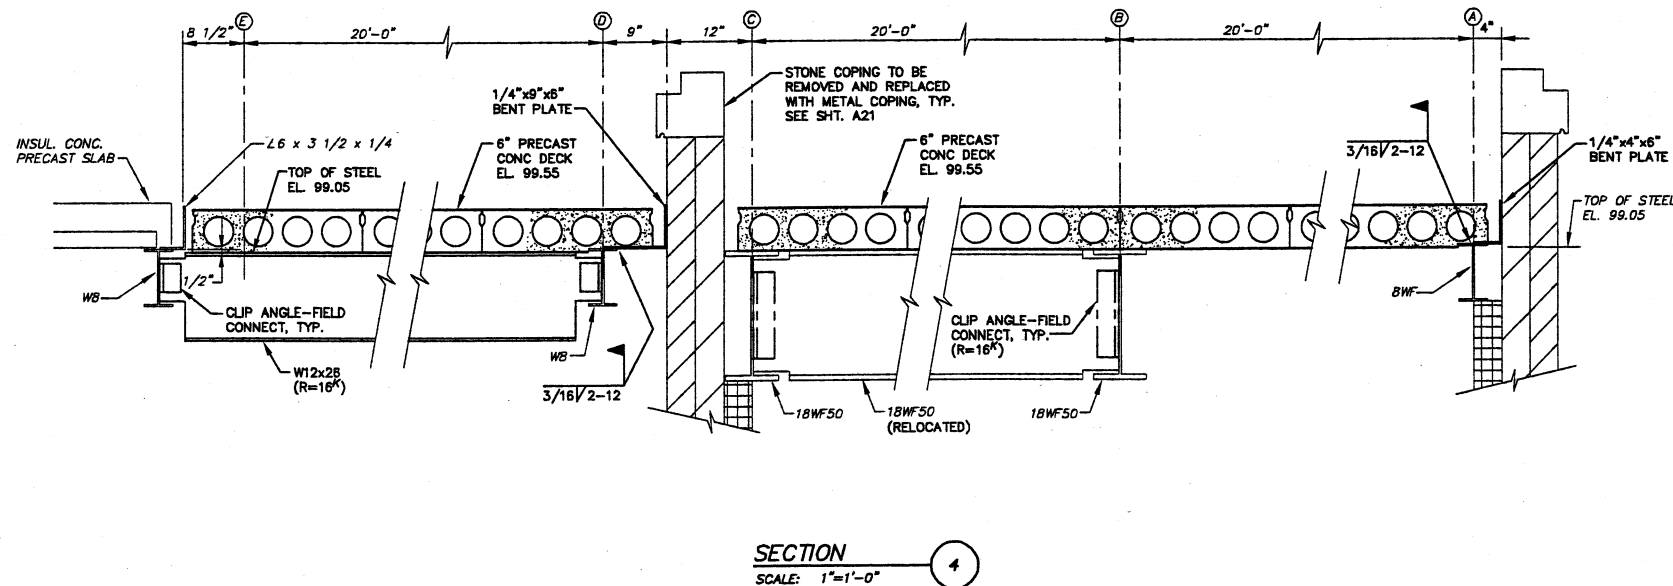
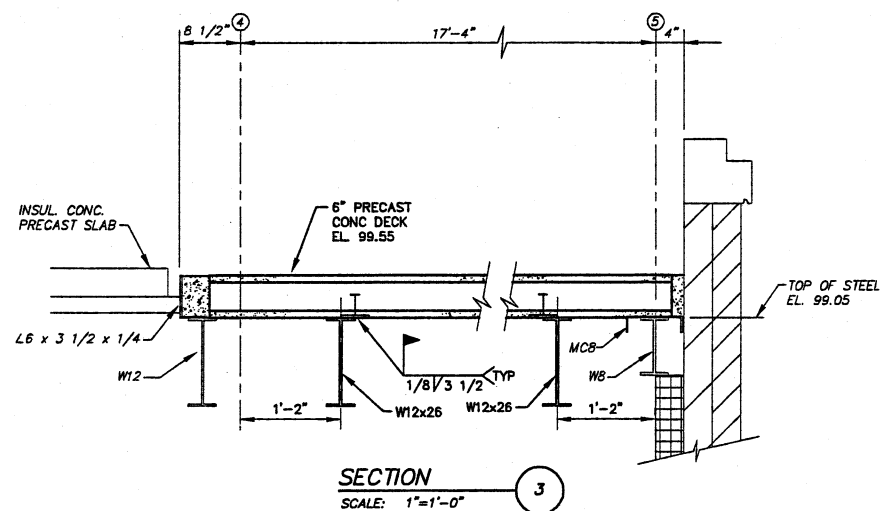
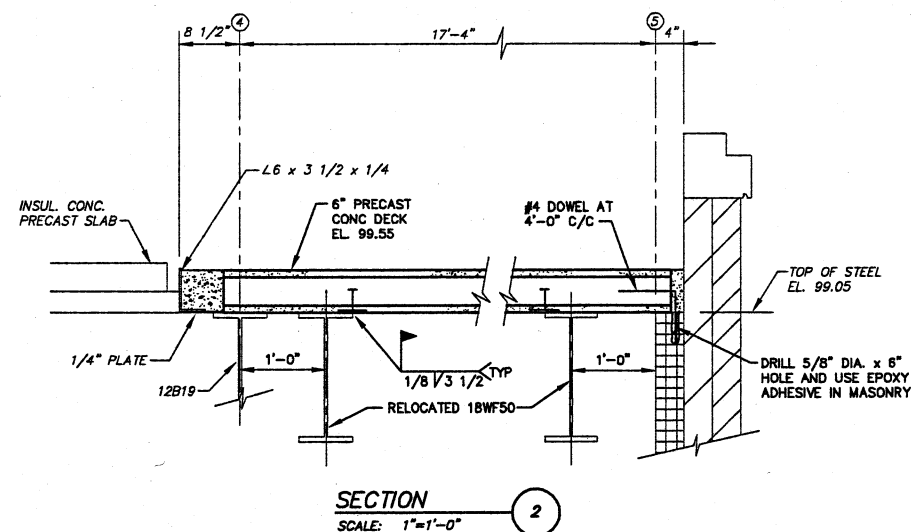


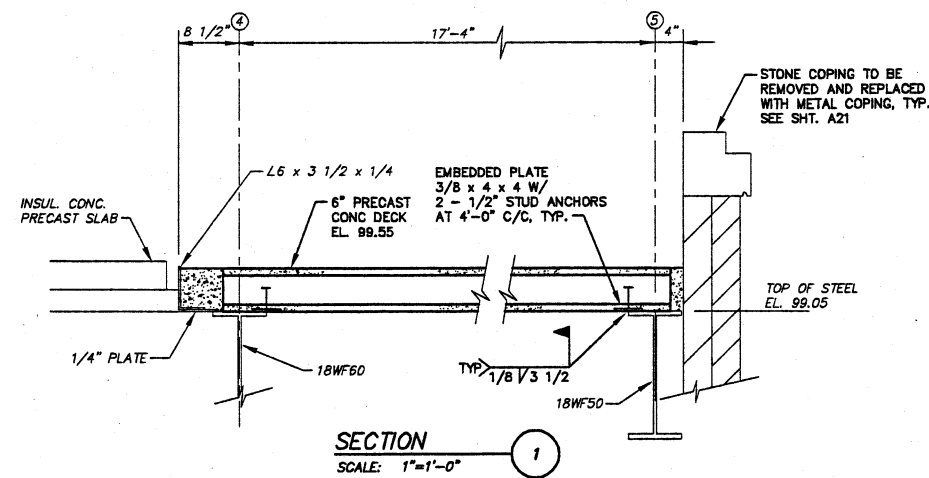

NOTE:
ALL EXISTING DIMENSIONS AND ELEVATIONS
SHOWN SHOULD BE FIELD VERIFIED PRIOR
TO CONSTRUCTION

ENVIRONMENTAL, INC.
ENGINEERS IN WATER AND EARTH SCIENCES
UNIONTOWN, OHIO

FPS
FINKBEINER, PETTIS & STROUT, INC.
ENGINEERS SINCE 1800
520 SOUTH MAIN STREET
AKRON, OHIO 44324

DESIGNED BY		DRAWN BY		CHECKED BY		APPROVED BY	
JPE		CAS		JLS		DJK	
NO.	DATE	NO.	DATE	NO.	DATE	NO.	DATE
REVISIONS		REVISIONS		REVISIONS		REVISIONS	
DESCRIPTIONS		DESCRIPTIONS		DESCRIPTIONS		DESCRIPTIONS	

CITY OF MASSILLON, OHIO
WWTP UPGRADE 2000
SOLIDS HANDLING FACILITIES
ROOFING DEMOLITION AND PROPOSED PLAN, SECTIONS

JOB NO.
E9031

DATE
8/13/01

SCALE
AS NOTED

SHEET
SB8

9031SHB52.DWG