




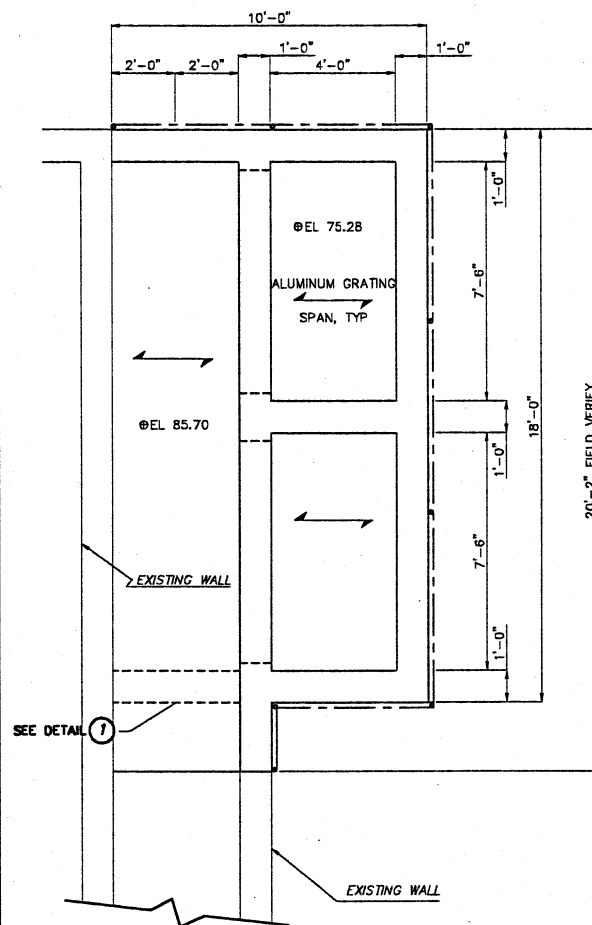


PLAN EL 90.95
SCALE: 3/8" = 1'-0"

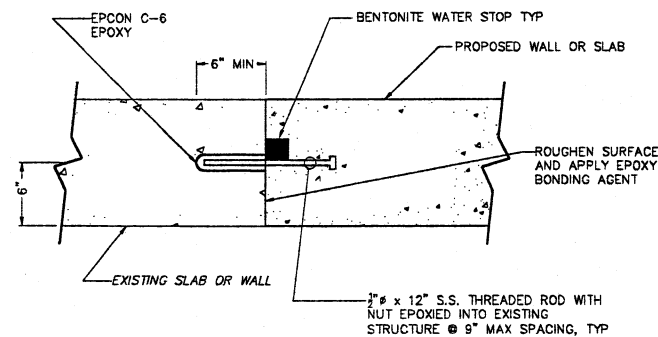


DETAIL 1
SCALE: 1 1/2" = 1'-0"

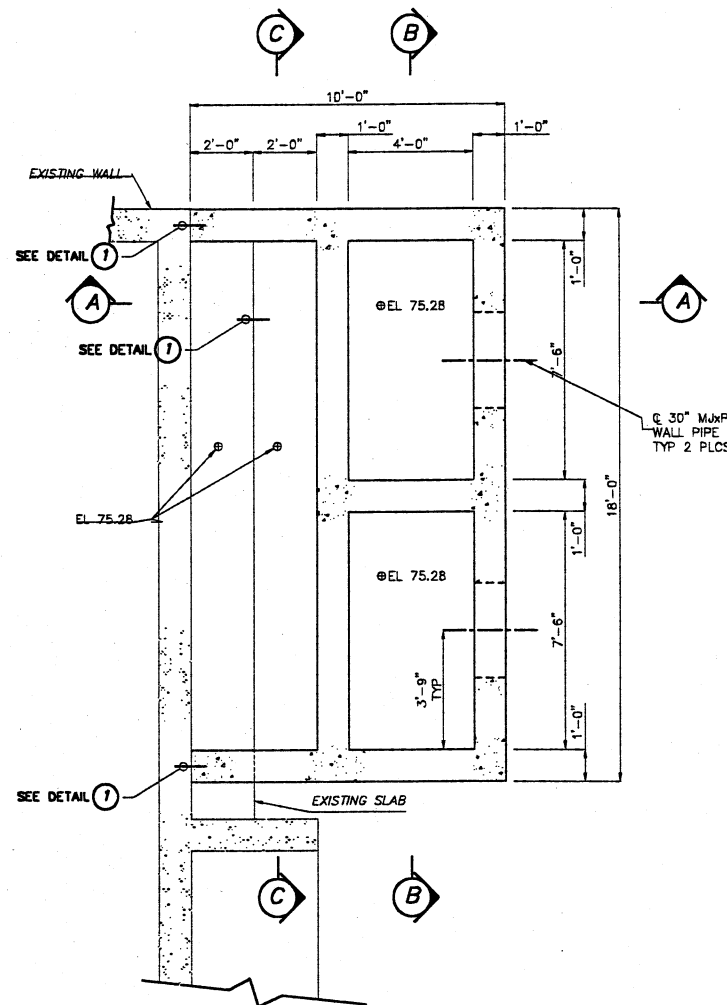

SECTIONAL PLAN EL 84.70
SCALE: 3/8" = 1'-0"


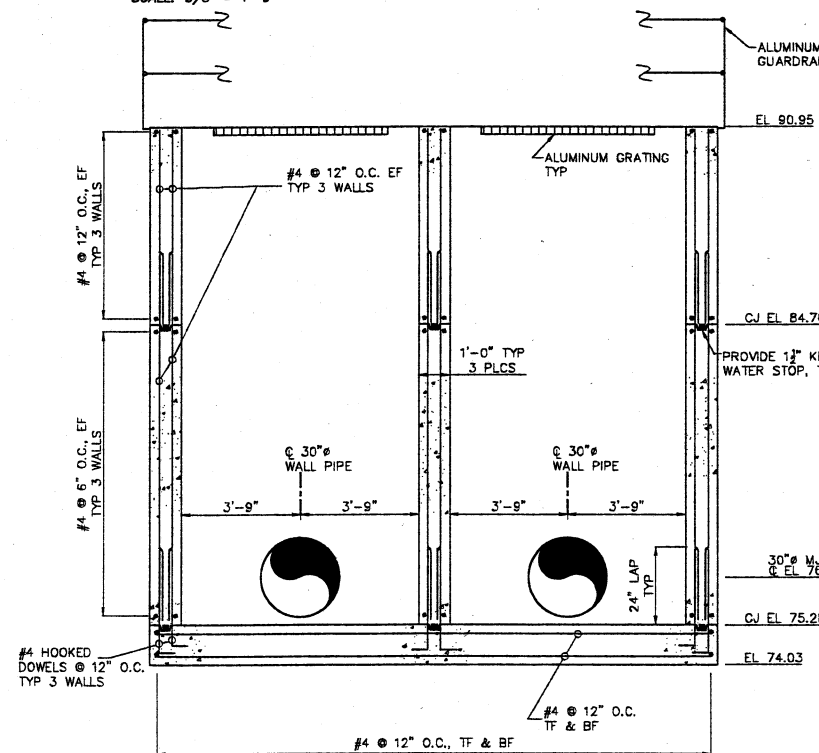


SECTION B
SCALE: 3/8" = 1'-0"

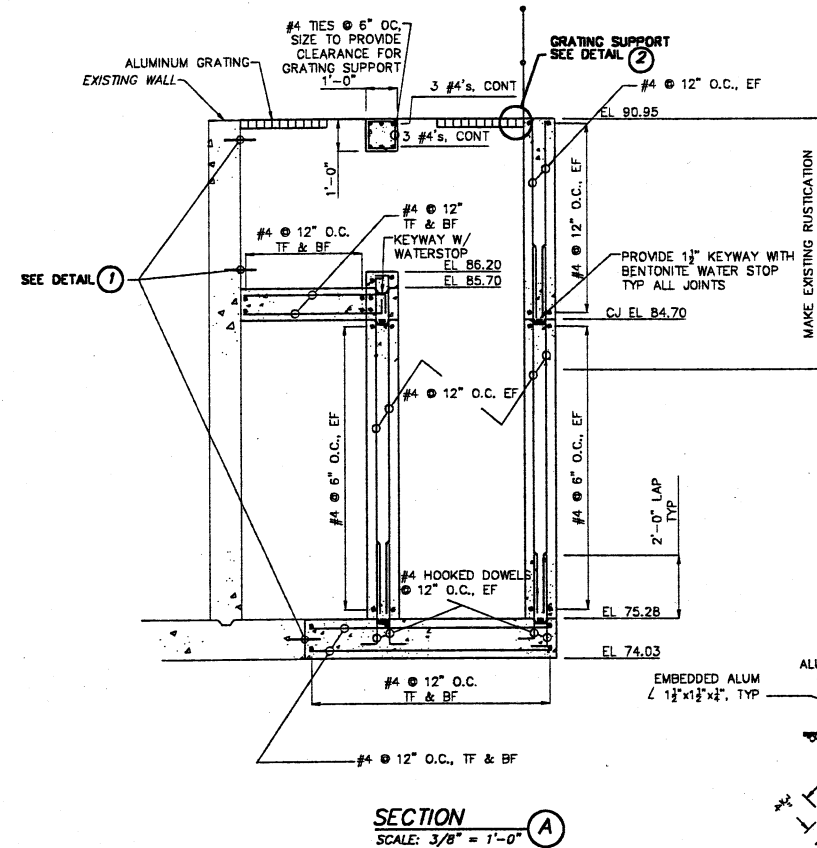

SECTION A
SCALE: 3/8" = 1'-0"

EMBEDDED GRATING SUPPORT DETAIL 2
SCALE: 3" = 1'-0"

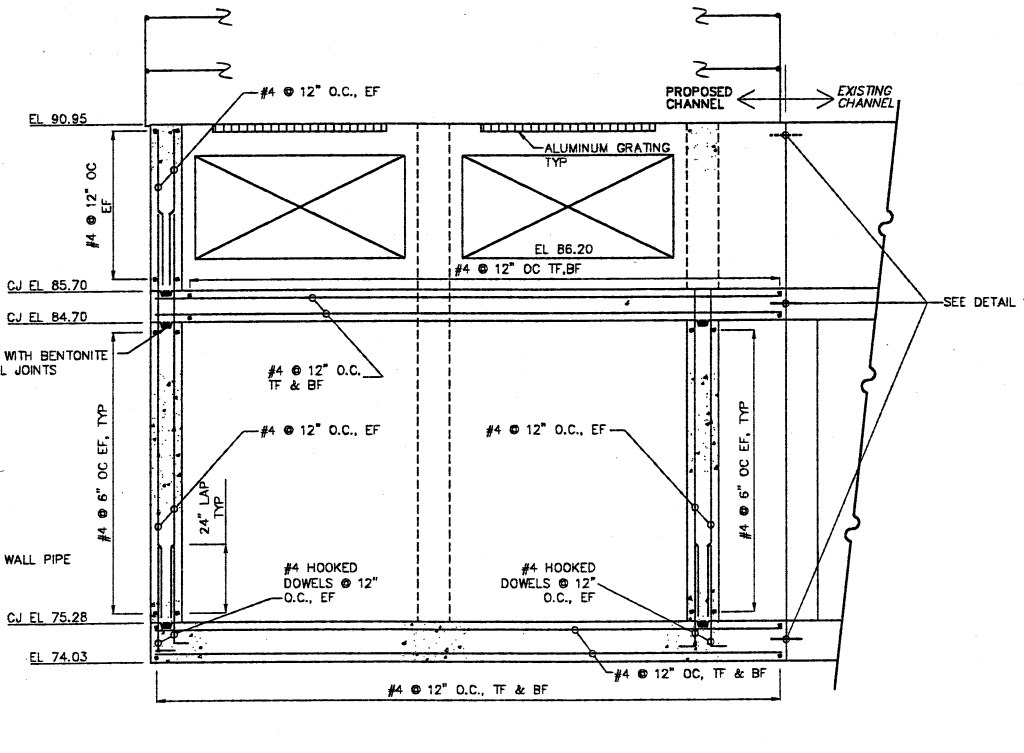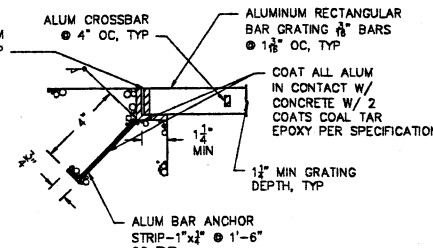

SECTION C
SCALE: 3/8" = 1'-0"

THIS DRAWING IS AN INSTRUMENT OF SERVICE (IOS) AND IS THE PROPERTY OF THE ENGINEER. IT IS TO BE USED ONLY FOR THE PROJECT AND SITE SPECIFICALLY IDENTIFIED HEREON. IT IS NOT TO BE REPRODUCED, COPIED, OR DISTRIBUTED TO OTHERS IN ANY FORM OR BY ANY MEANS, WITHOUT THE WRITTEN CONSENT OF THE ENGINEER. THE ENGINEER ASSUMES NO LIABILITY FOR ANY DAMAGE OR INJURY TO PERSONS OR PROPERTY ARISING FROM THE USE OF THIS DRAWING OR PORTIONS THEREOF.

REVISIONS	DATE	BY	APP'D
NO.			
DESCRIPTION			
DESIGNED BY	RLP		
DRAWN BY	AMF		
CHECKED BY			
APPROVED BY	WAD		

ENVIRONMENTAL, INC.
ENGINEERS IN WATER AND EARTH SCIENCES
UNIONTOWN, OHIO

CITY OF MASSILLON, OHIO
WWTP UPGRADE 2000
FLOW SPLITTER - PLANS, DETAILS AND SECTIONS

JOB NO.	E9031
DATE	08/13/01
SCALE	AS NOTED
SHEET	SP16