
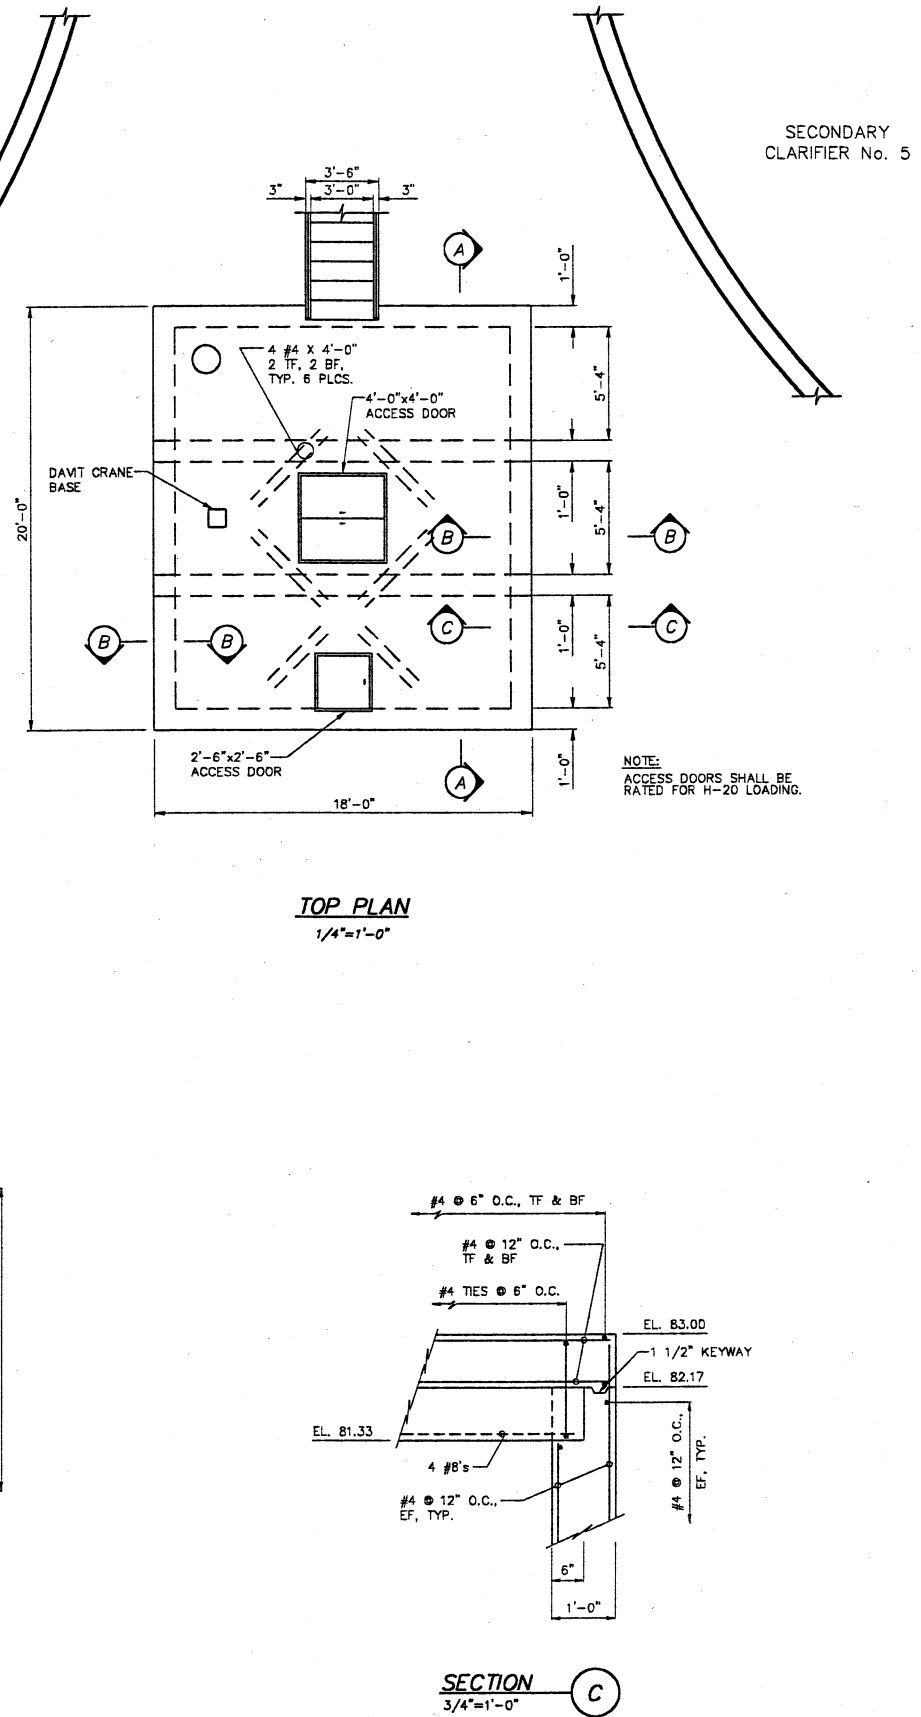
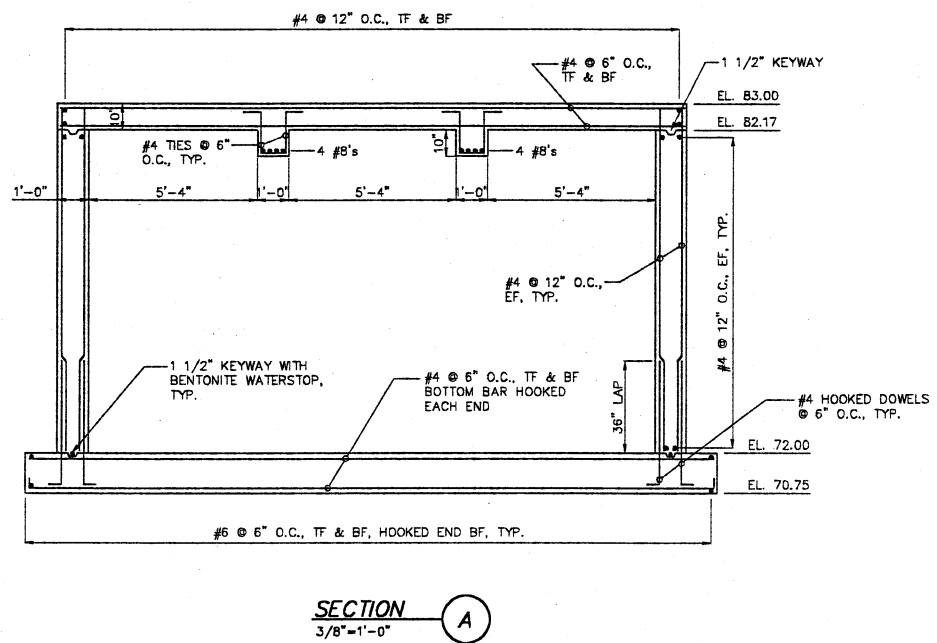


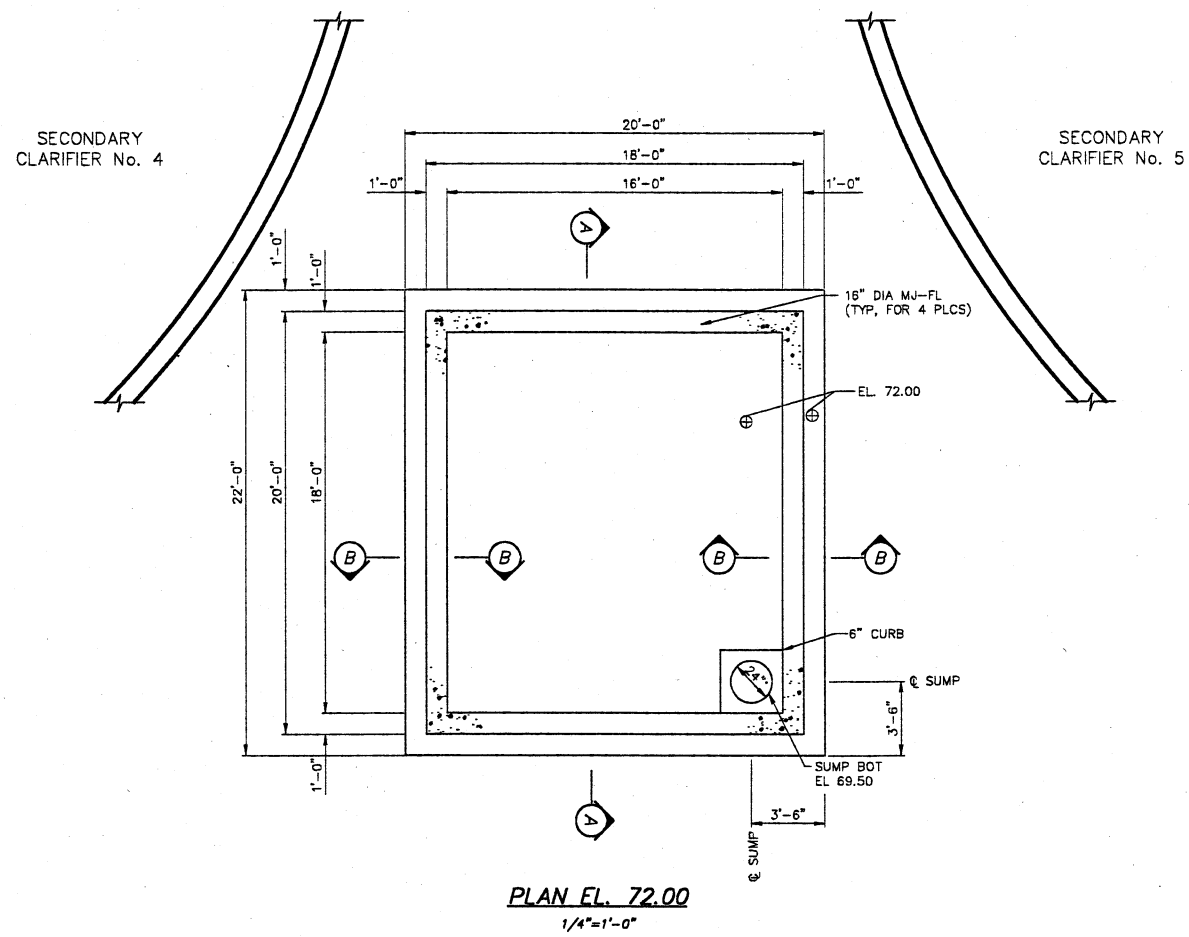

THIS DRAWING IS AN INSTRUMENT OF SERVICE OWNED BY CONSOLIDATED TECHNOLOGIES, INC. (CTI) WHICH SHALL BE DEEMED THE AUTHOR AND WHICH SHALL RETAIN ALL STATUTORY AND COMMON LAW RIGHTS, INCLUDING COPYRIGHTS. THIS DRAWING SHALL NOT BE SCANNED, COPIED, OR DISTRIBUTED TO OTHERS IN ANY FORM OR USED FOR ANY OTHER PURPOSE OR PROJECT WITHOUT PRIOR WRITTEN CONSENT. NO LIABILITY OR OTHER UNDESIRABLE CONSEQUENCES SHALL BE RELATED TO UNAUTHORIZED USE OR REUSE OF THIS DRAWING OR PORTIONS THEREOF.

DESIGNED BY		REVISIONS			
NO.	DESCRIPTIONS	DATE	BY	APP'D	
1	SAH				
	CHECKED BY				
	APPROVED BY				
	WAD				

CFI ENVIRONMENTAL, INC.
ENGINEERS IN WATER AND EARTH SCIENCES
UNIONTOWN, OHIO

CITY OF MASSILLON, OHIO
WWTP UPGRADE 2000
RAS METERING CHAMBER PLANS AND SECTIONS

JOB NO. E9031
DATE 08/13/01
SCALE AS NOTED
SHEET SP19