


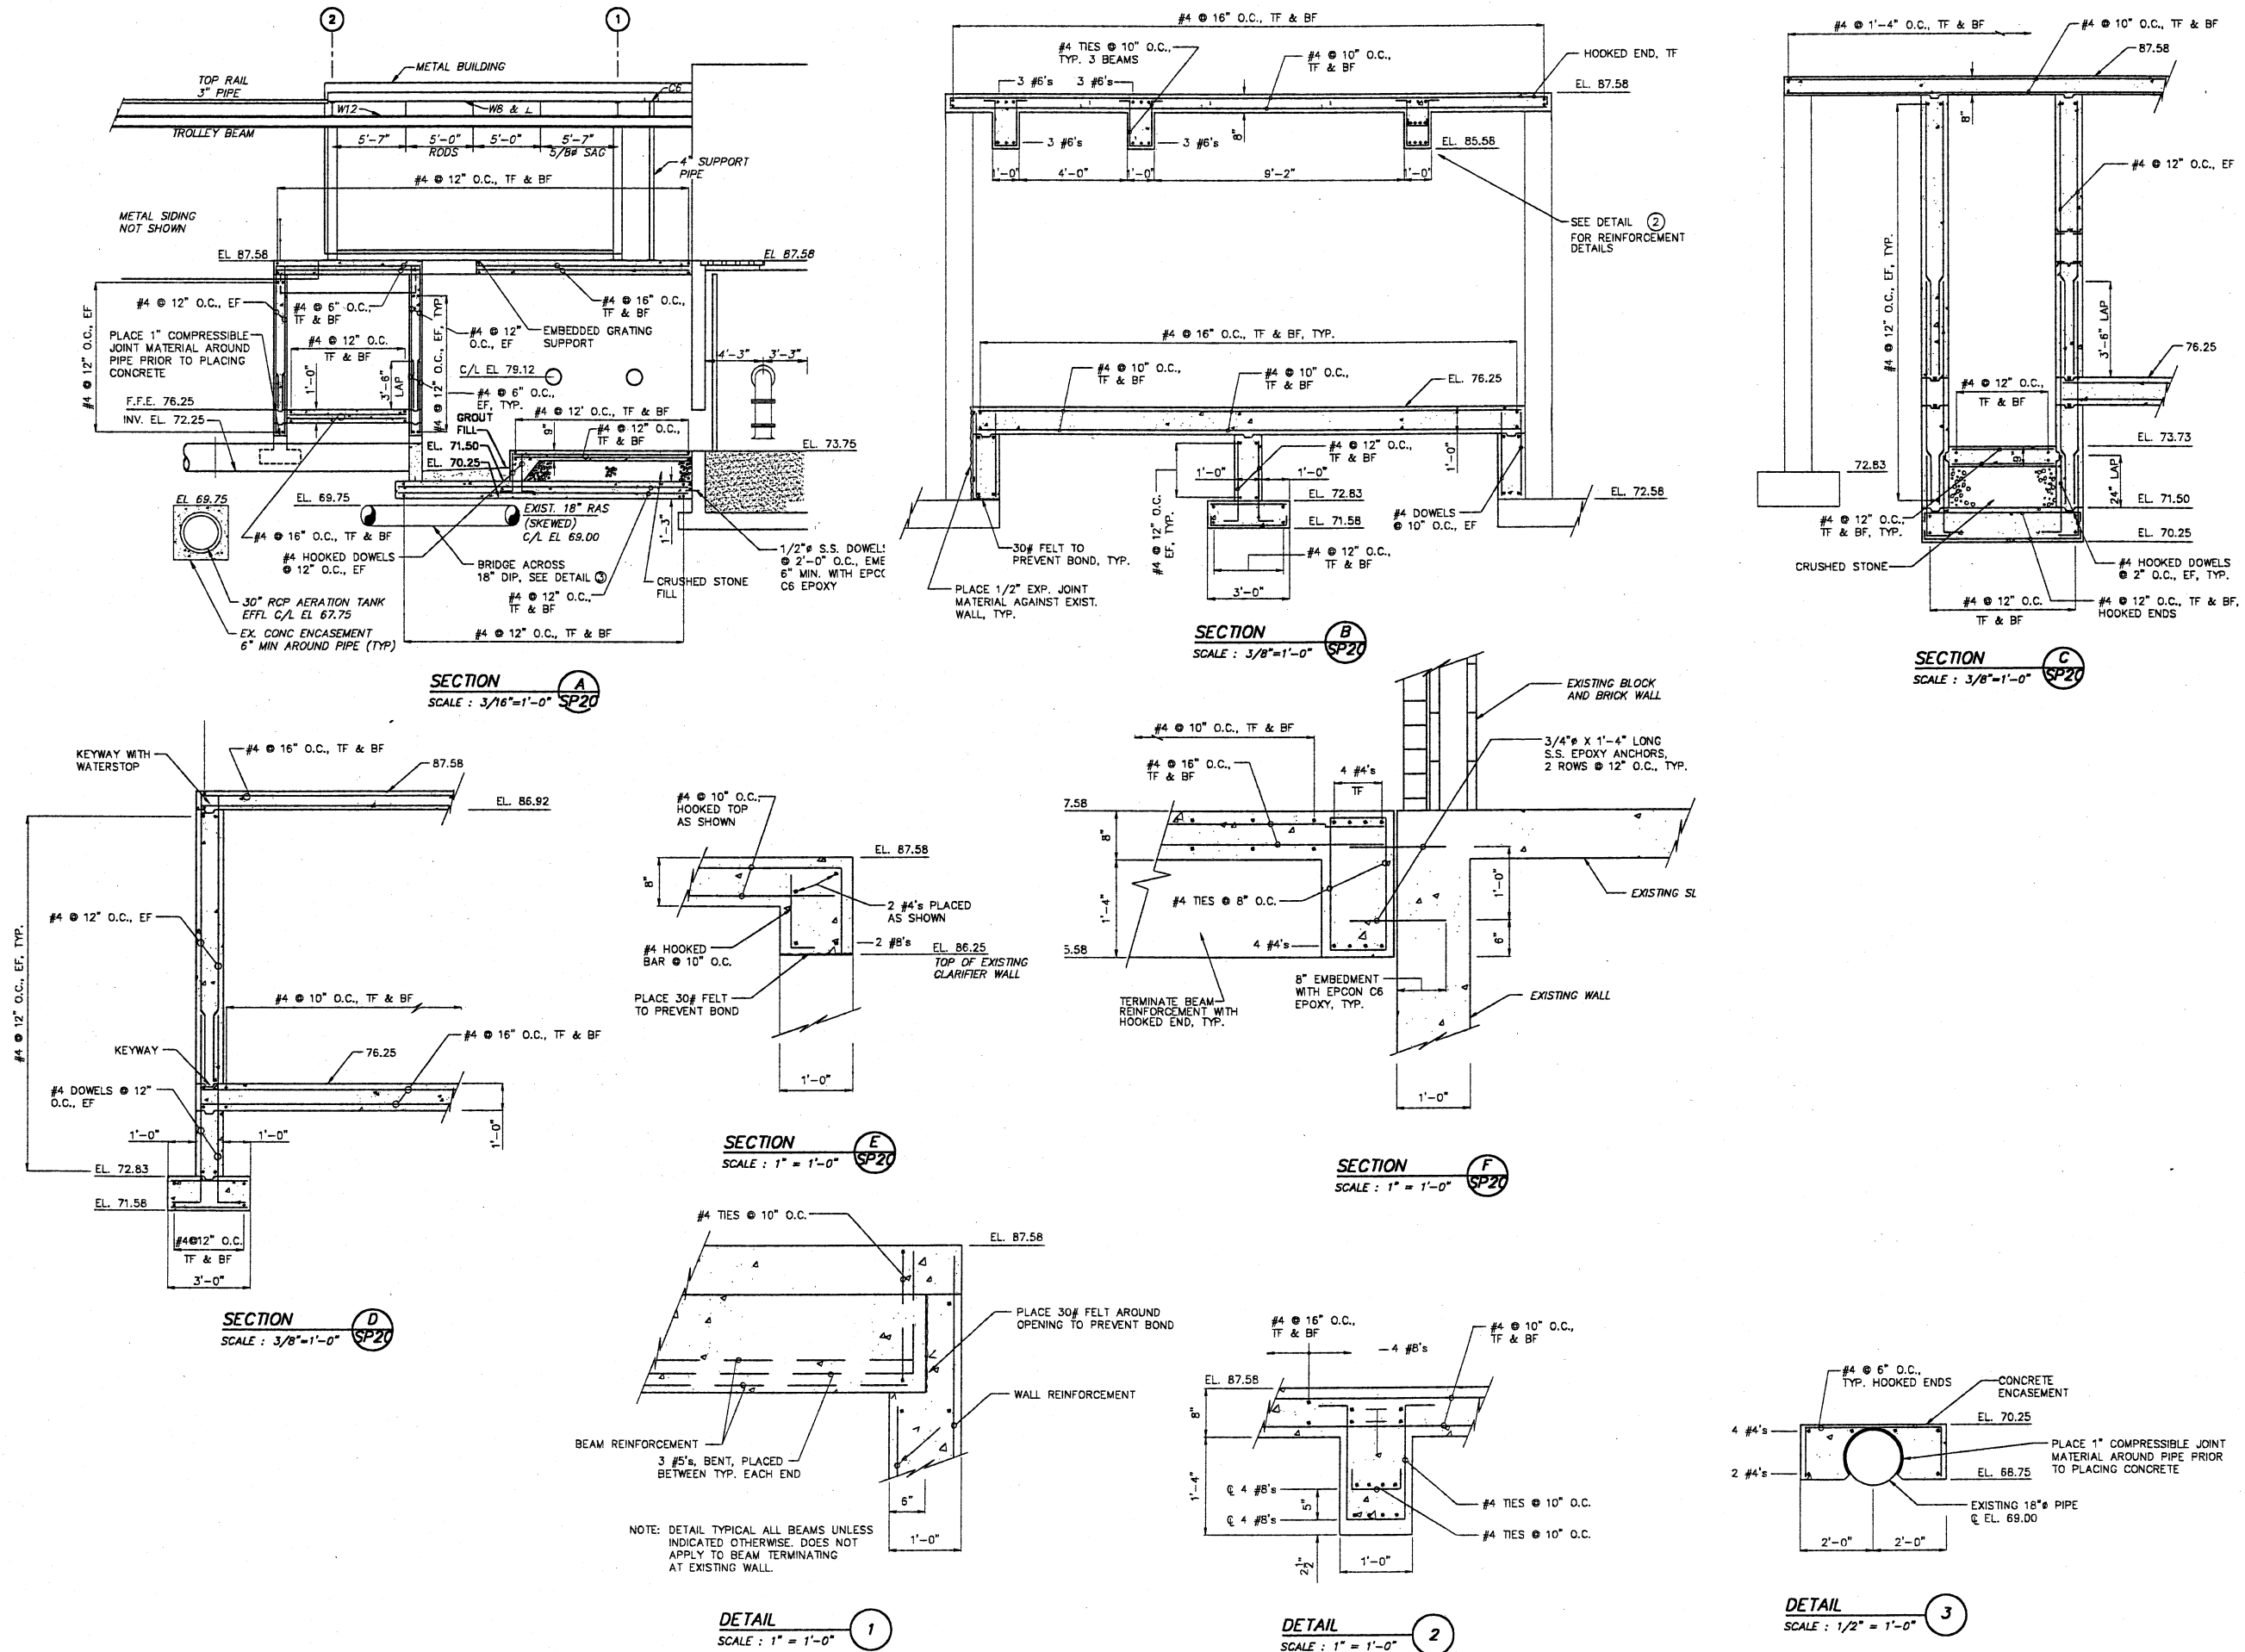

THIS DRAWING IS AN INSTRUMENT OF SERVICE OWNED BY CONSOLIDATED TECHNOLOGIES, INC. (CTI), WHICH SHALL BE DEEMED THE AUTHOR AND WHICH SHALL RETAIN ALL STATUTORY AND COMMON LAW RIGHTS, INCLUDING COPYRIGHT, PATENT, AND TRADE SECRET RIGHTS, AND SHALL BE DISTRIBUTED TO OTHERS IN ANY FORM OR USED FOR ANY OTHER PURPOSE, OR PROJECT WITHOUT PRIOR WRITTEN CONSENT OF CTI. CTI IS NOT RESPONSIBLE FOR CONSEQUENCES RELATED TO UNAUTHORIZED USE OR REUSE OF THIS DRAWING OR PORTIONS THEREOF.

DESIGNED BY				REVISIONS				APPROVED BY	
R/LP				NO.	DESCRIPTIONS	DATE	BY	APPR'D	
DRAWN BY									
SAH									
CHECKED BY									
APPROVED BY									
WAD									

GFI ENVIRONMENTAL, INC.
ENGINEERS IN WATER AND EARTH SCIENCES
UNIONTOWN, OHIO

CITY OF MASSILLON, OHIO
WWTP UPGRADE 2000
RAS PUMPS AND WET WELL - PLANS AND SECTIONS

JOB NO. E9031
DATE 08/13/01
SCALE AS NOTED
SHEET SP21