


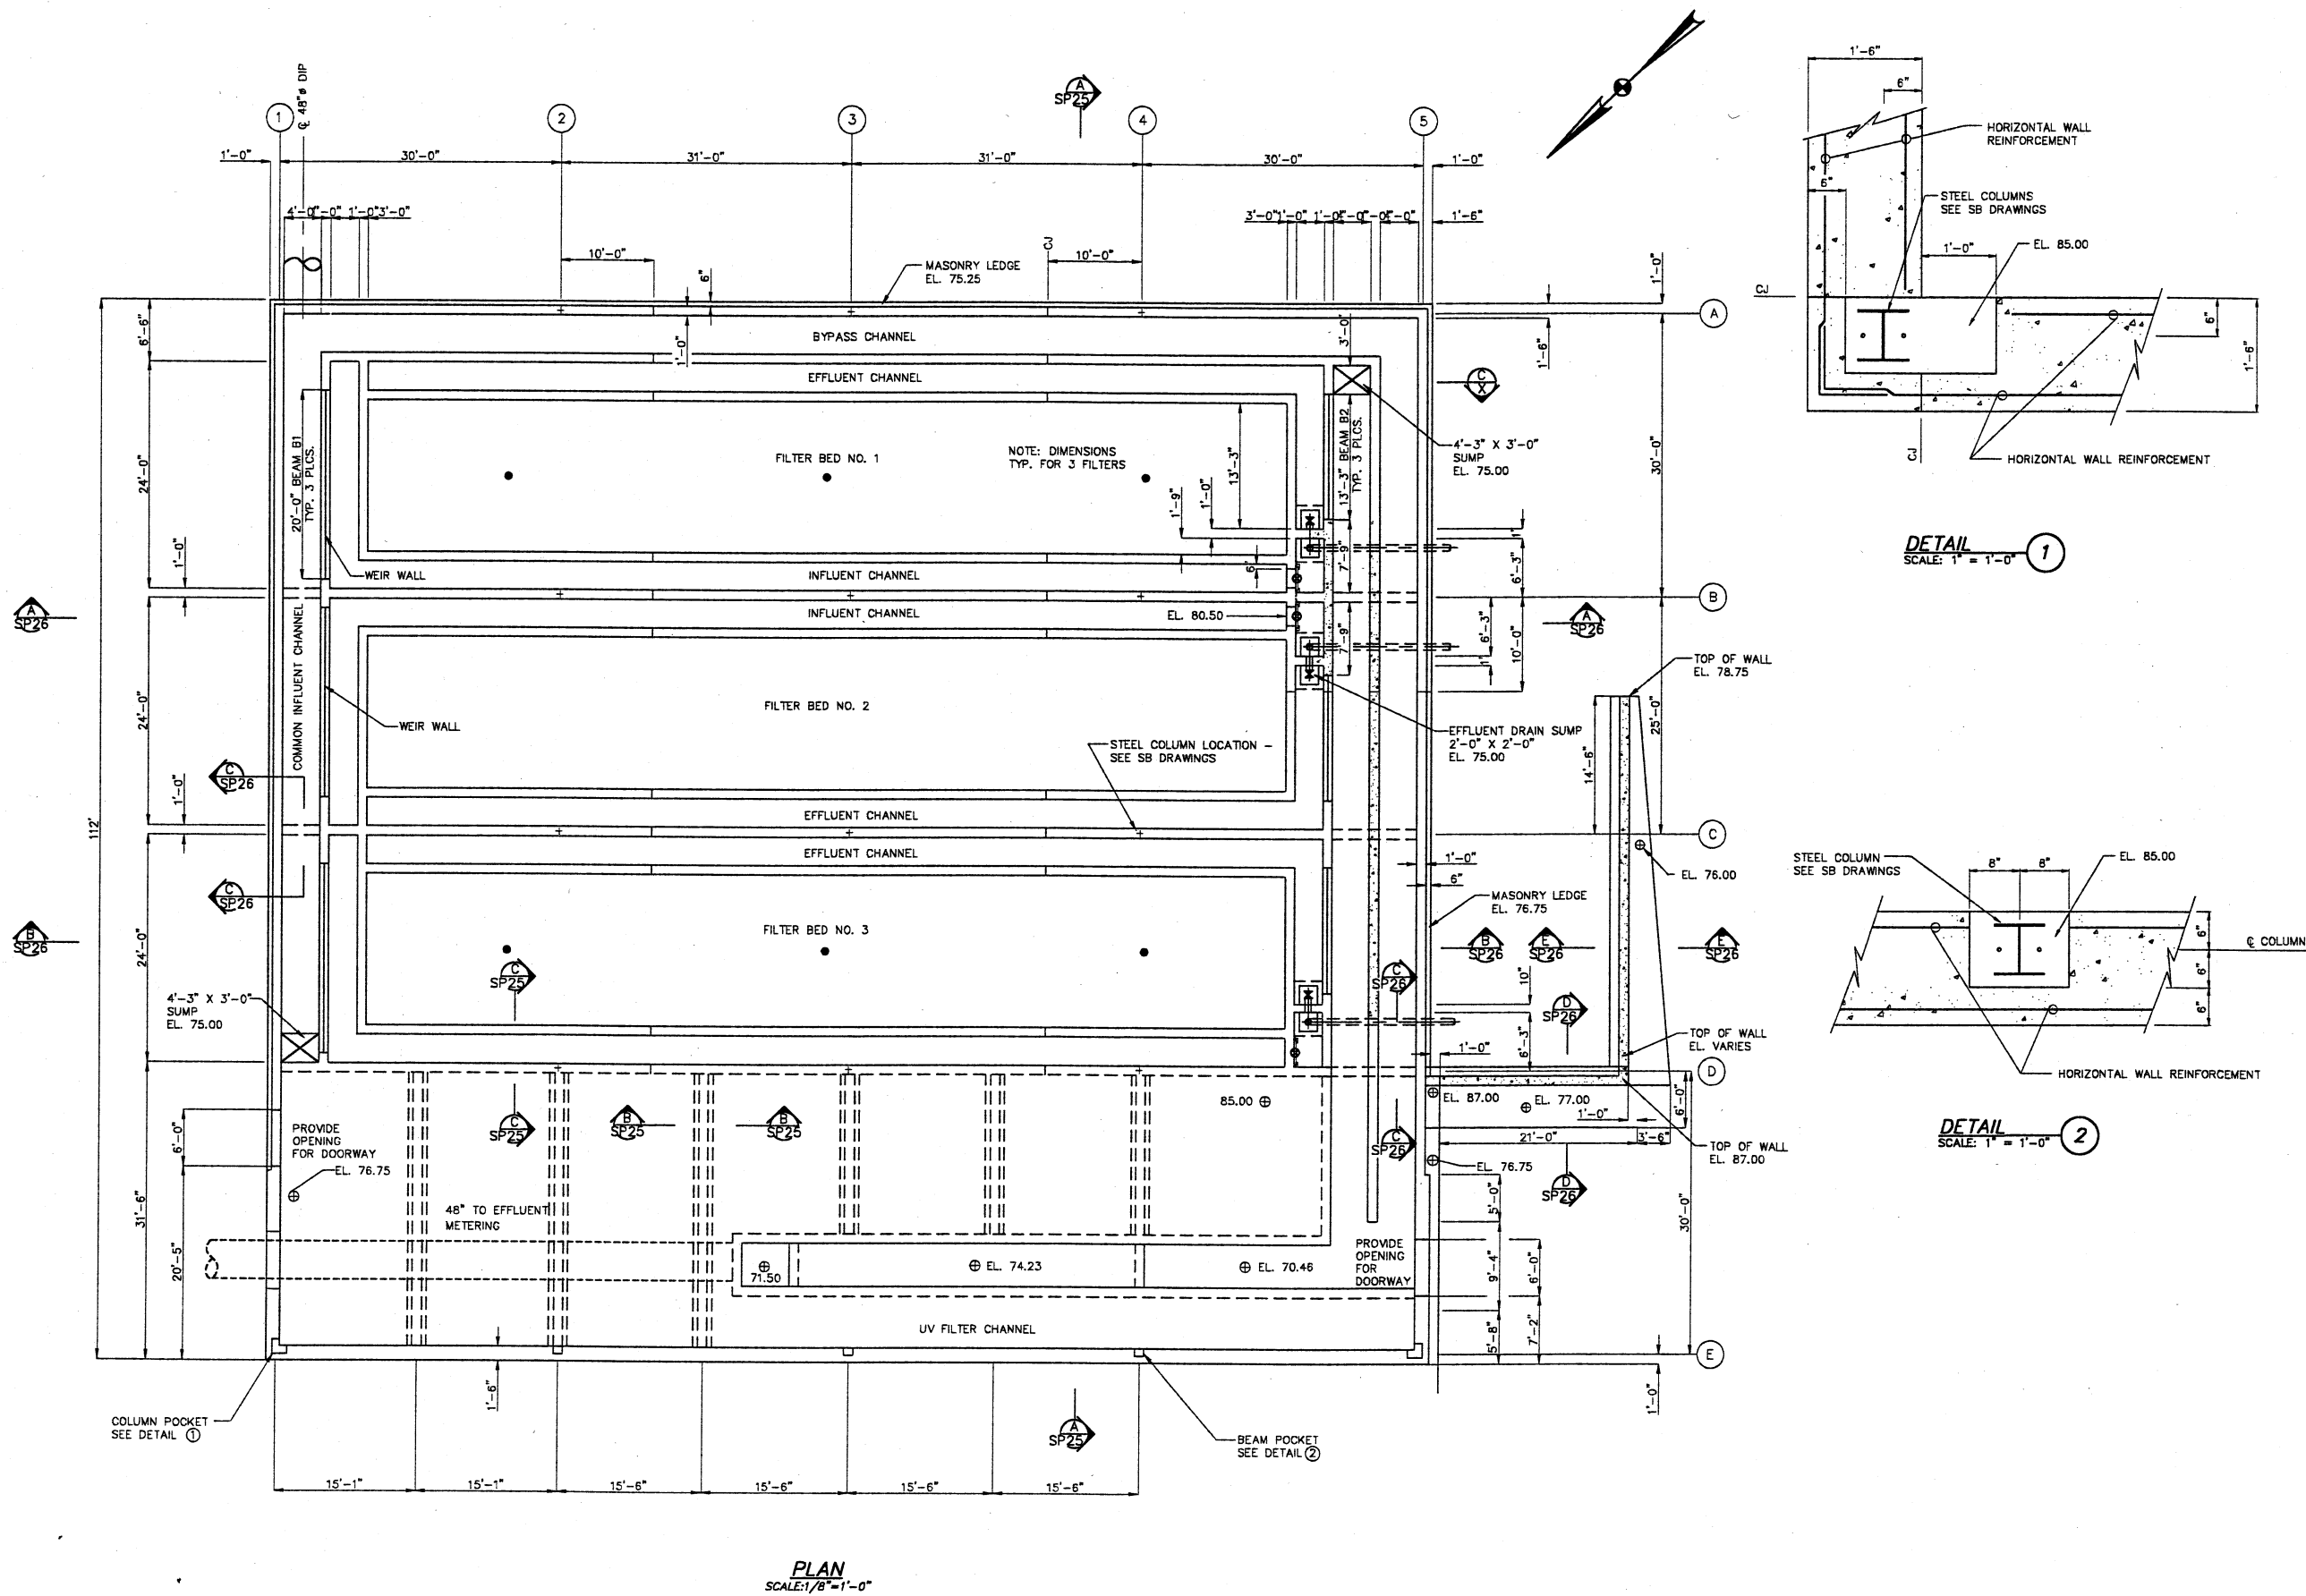

THIS DRAWING IS AN INSTRUMENT OF SERVICE (CDS) WHICH SHALL BE DEEMED THE AUTHOR AND (CIT), WHICH SHALL BE DEEMED THE AUTHOR AND COMMON LAW RIGHTS, INCLUDING COPYRIGHTS, THIS DRAWING SHALL NOT BE SCANNED, COPIED, OR DISTRIBUTED TO OTHERS IN ANY FORM OR USED WITHOUT PRIOR WRITTEN CONSENT OF CIT. CIT IS NOT RESPONSIBLE FOR CONSEQUENCES RELIANT ON UNAUTHORIZED USE OR REUSE OF THIS DRAWING OR PORTIONS THEREOF.

DESIGNED BY		REVISIONS			
R/LP	NO.	DESCRIPTIONS	DATE	BY	APP'D
DRAWN BY					
AMF					
CHECKED BY					
APPROVED BY					
WAO					

CFI ENVIRONMENTAL, INC.
ENGINEERS IN WATER AND EARTH SCIENCES
UNIONTOWN, OHIO

CITY OF MASSILLON, OHIO
WWTP UPGRADE 2000
TERTIARY FILTER AND UV DISINFECTION BUILDING
PLAN EL. 85.00 AND DETAILS

JOB NO. E9031
DATE 08/13/01
SCALE AS NOTED
SHEET SP24