




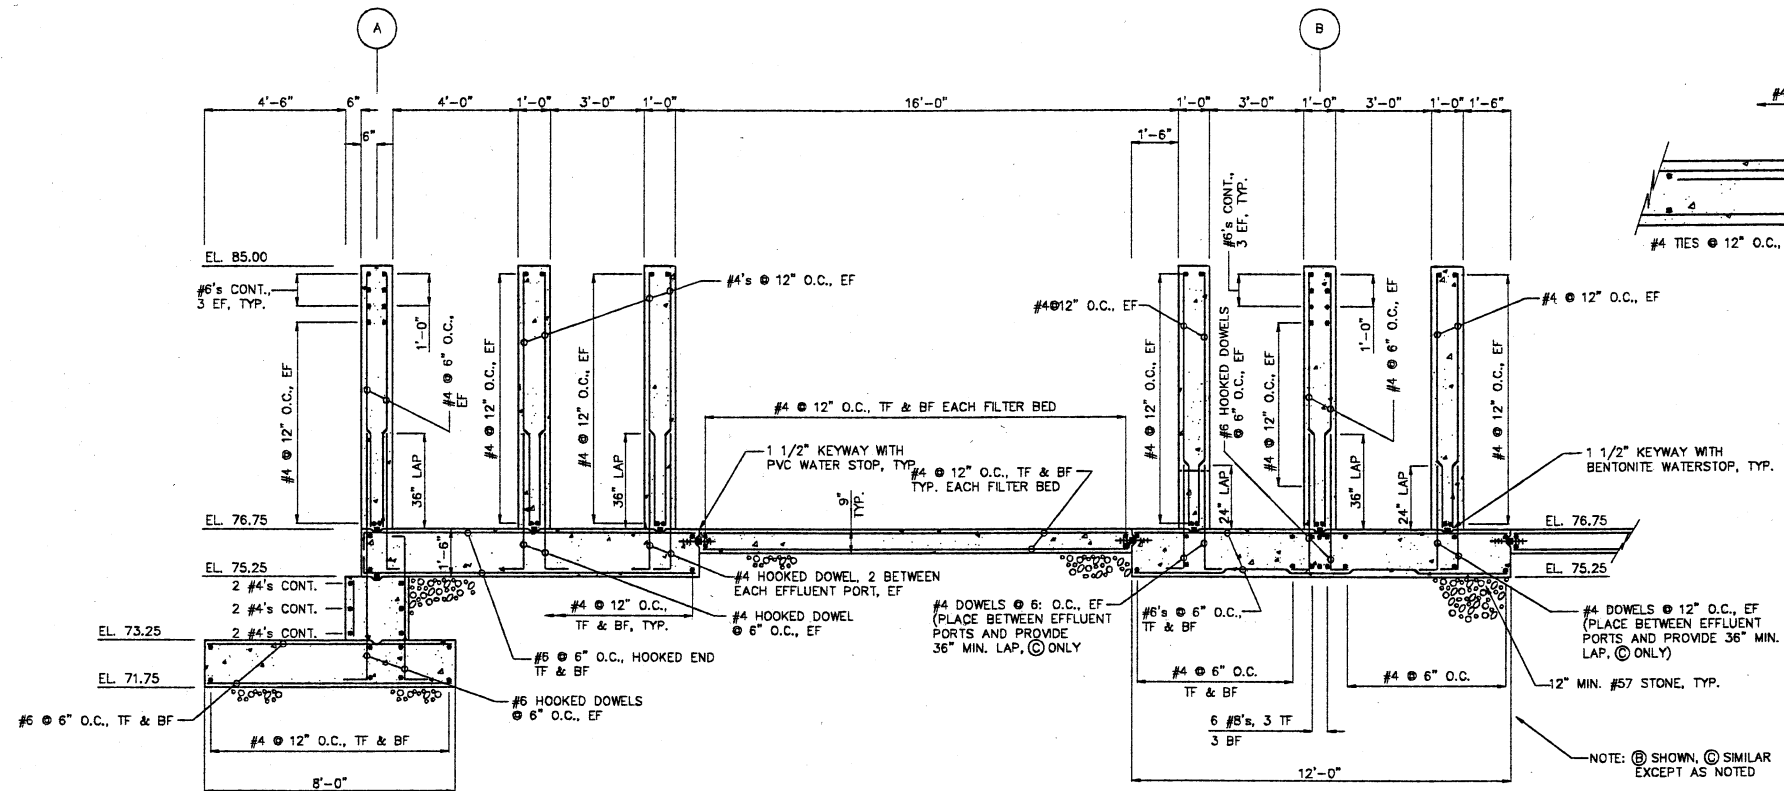


HALF SECTION A
SCALE: 3/8" = 1'-0"
SP22, 23, 24

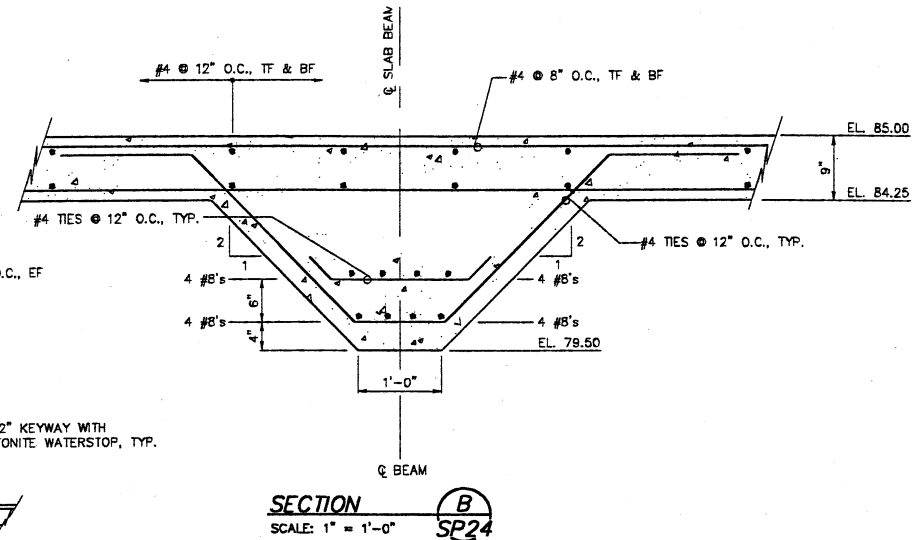

SECTION B
SCALE: 1" = 1'-0"
SP24

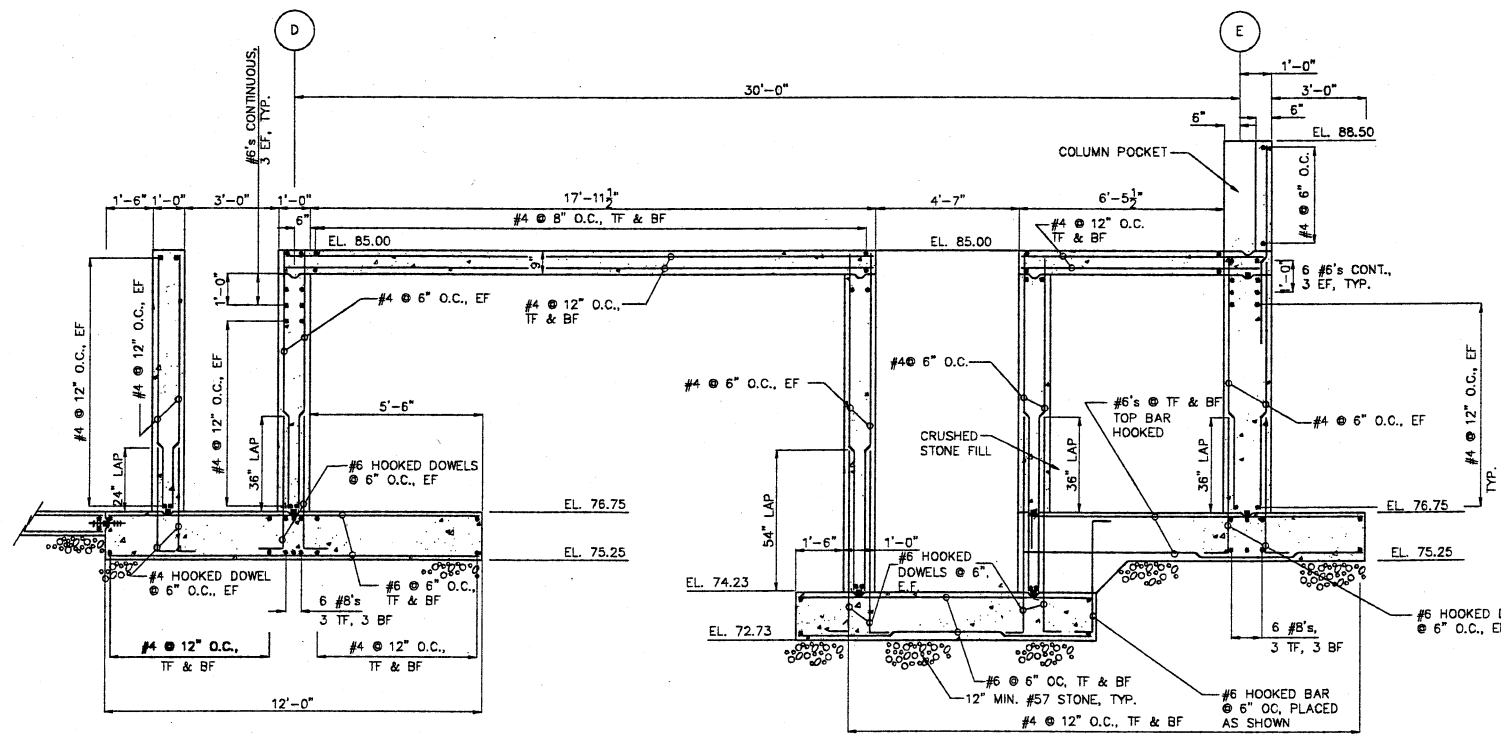

HALF SECTION A
SCALE: 3/8" = 1'-0"
SP22, 23, 24

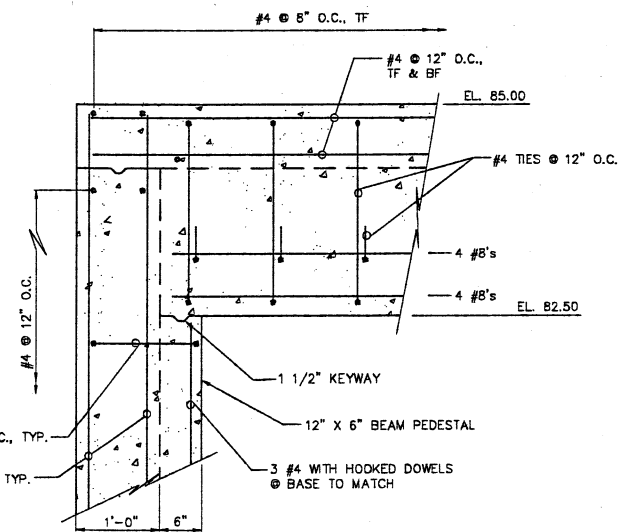

NOTE: BEAM PEDESTAL DETAILS
TYPICAL EACH END OF BEAM

THIS DRAWING IS AN INSTRUMENT OF SERVICE
FOR THE PROJECT AND SITE SPECIFICALLY
IDENTIFIED. IT IS NOT TO BE REPRODUCED,
COPIED, OR TRANSMITTED IN ANY FORM OR
BY ANY MEANS, ELECTRONIC OR MECHANICAL,
INCLUDING PHOTOCOPYING, RECORDING, OR
BY ANY INFORMATION STORAGE AND RETRIEVAL
SYSTEM, WITHOUT THE WRITTEN CONSENT OF
THE ENGINEER. UNAUTHORIZED USE OF THIS
DRAWING IS PROHIBITED.

NO.	REVISIONS	DATE	BY	APPROVED

ENVIRONMENTAL, INC.
ENGINEERS IN WATER AND EARTH SCIENCES
UNIONTOWN, OHIO

CITY OF MASSILLON, OHIO
WWTP UPGRADE 2000
TERTIARY FILTERS/UV DISINFECTION SECTIONS

JOB NO. E9031
DATE 08/13/01
SCALE AS NOTED
SHEET SP25