




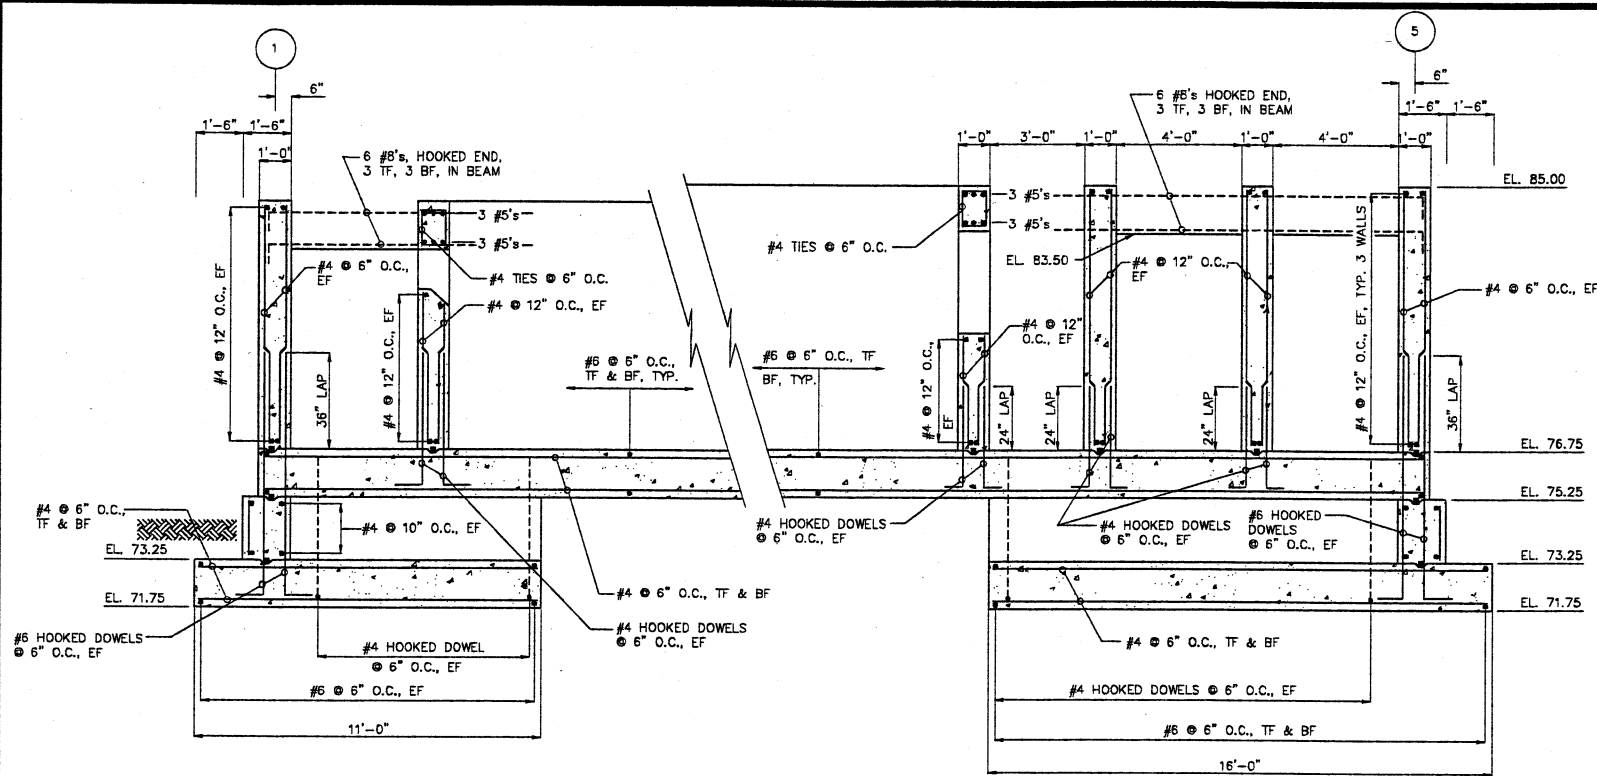


HALF SECTION **B**  
SCALE: 3/8" = 1'-0" **SP22, 23, 24**

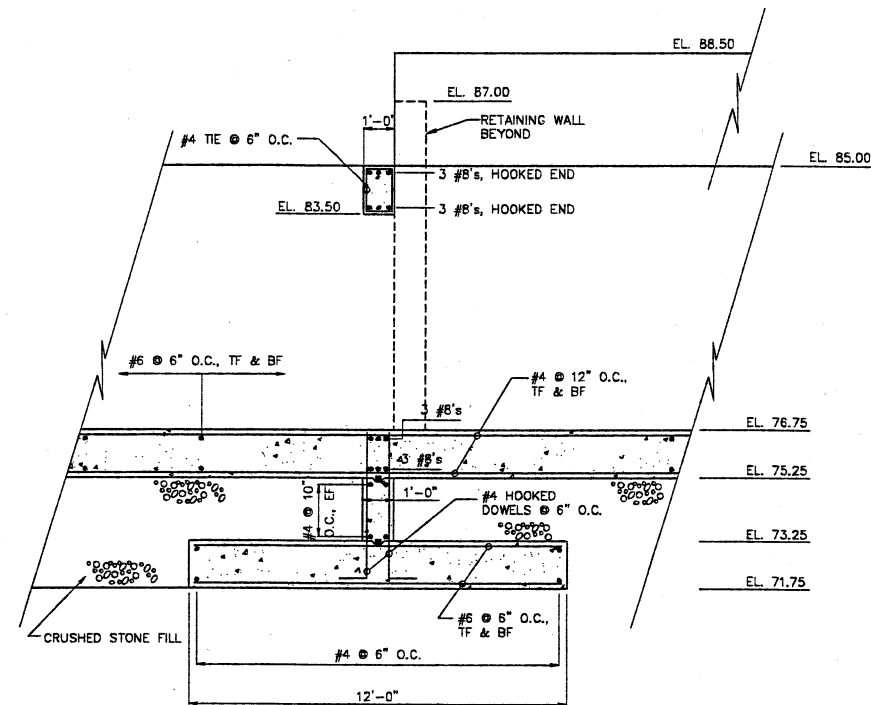


HALF SECTION **C**  
SCALE: 3/8" = 1'-0" **SP22, 23, 24**

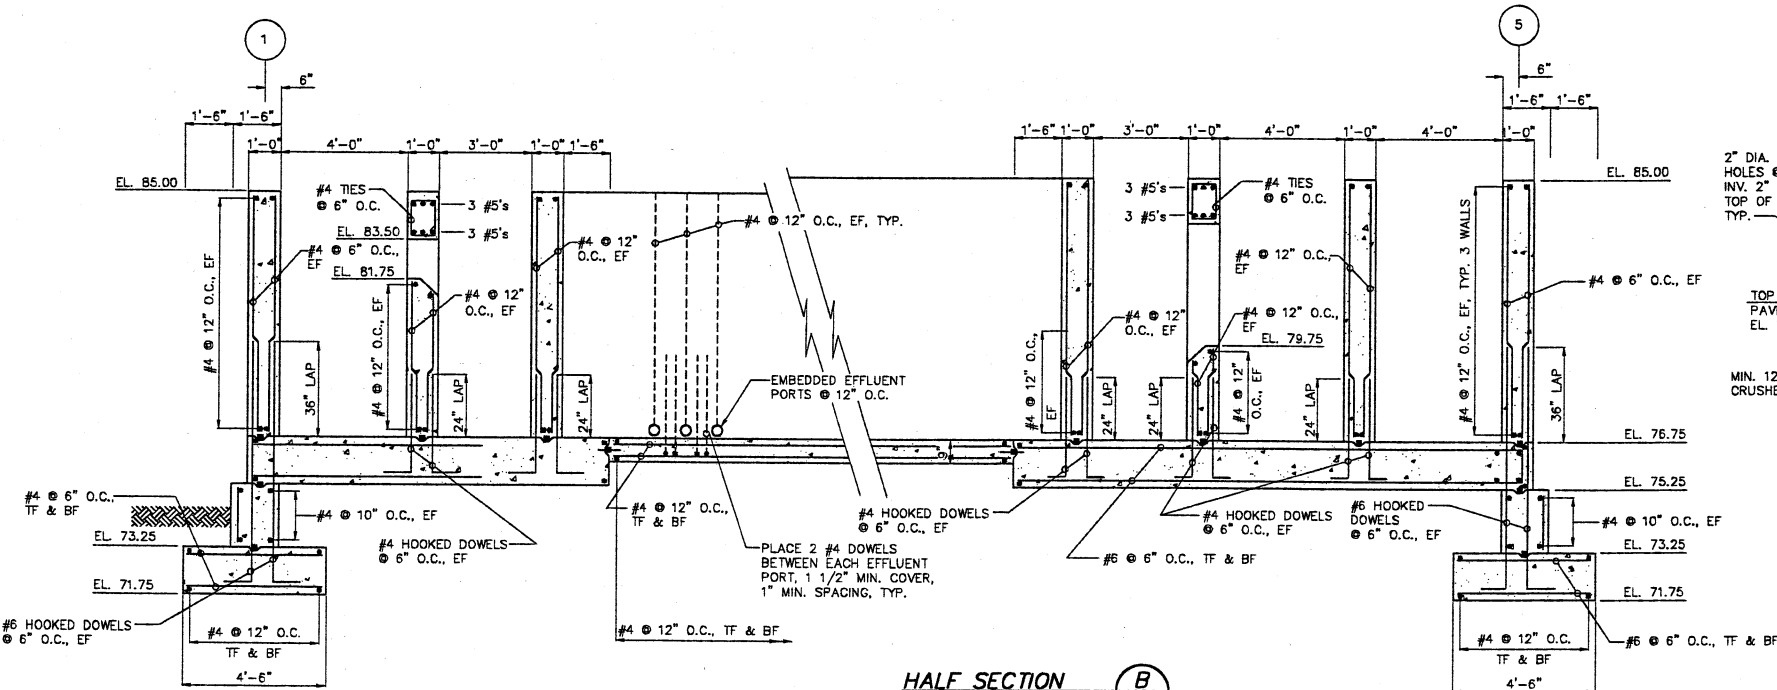

HALF SECTION **D**  
SCALE: 3/8" = 1'-0" **SP22, 23, 24**

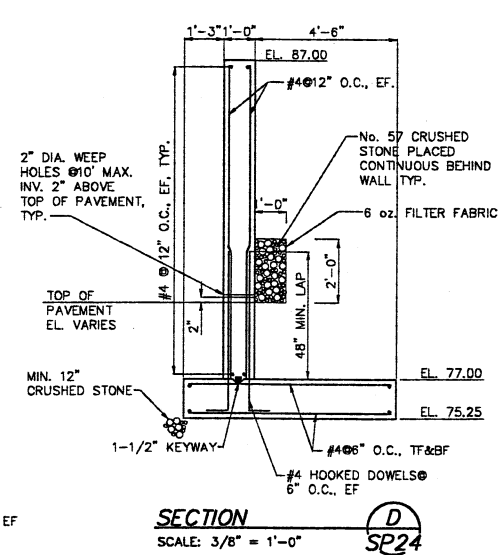

SECTION **D**  
SCALE: 3/8" = 1'-0" **SP24**

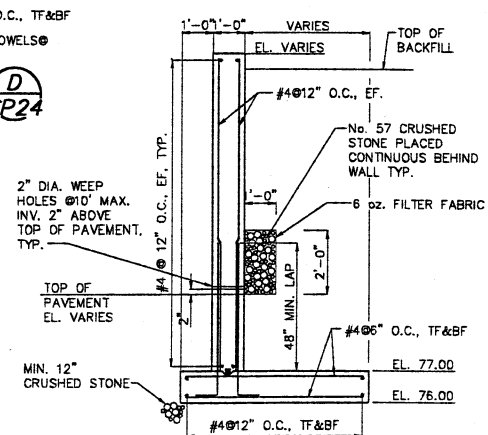

SECTION **E**  
SCALE: 3/8" = 1'-0" **SP24**

THIS DRAWING IS AN INSTRUMENT OF SERVICE  
FOR THE PROJECT AND SHALL BE USED ONLY FOR  
THE PROJECT AND SHALL NOT BE REPRODUCED  
OR COPIED IN ANY MANNER WITHOUT THE  
WRITTEN CONSENT OF THE ENGINEER.  
THE ENGINEER SHALL BE RESPONSIBLE FOR  
THE DESIGN AND CONSTRUCTION OF THE  
PROJECT AND SHALL NOT BE RESPONSIBLE  
FOR THE CONSTRUCTION OF THE PROJECT  
OR FOR THE RESULTS OF THE CONSTRUCTION.

| NO. | DESCRIPTIONS | DATE | BY | APP'D |
|-----|--------------|------|----|-------|
|     |              |      |    |       |
|     |              |      |    |       |
ENVIRONMENTAL, INC.  
WATER AND EARTH SCIENCES  
UNIONTOWN, OHIO

CITY OF MASSILLON, OHIO  
WWTP UPGRADE 2000  
TERTIARY FILTERS/UV DISINFECTION SECTIONS

|         |          |
|---------|----------|
| JOB NO. | E9031    |
| DATE    | 08/13/01 |
| SCALE   | AS NOTED |
| SHEET   | SP26     |