




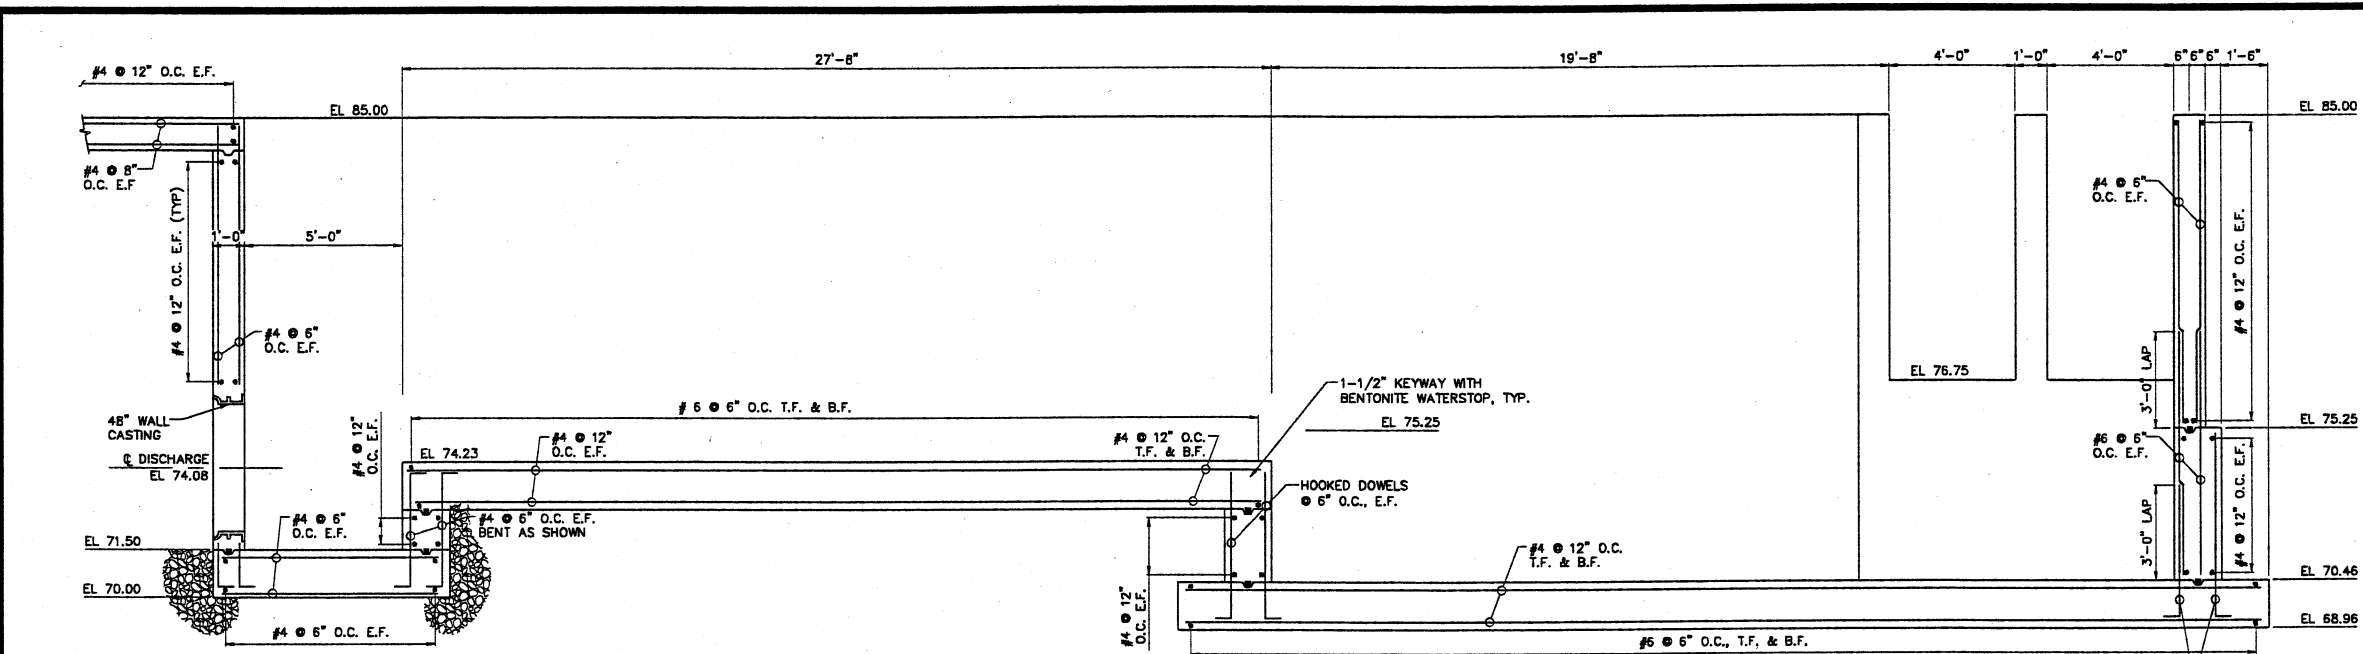

SECTION _____
SCALE: 3/8" = 1'-0" (A) SP22

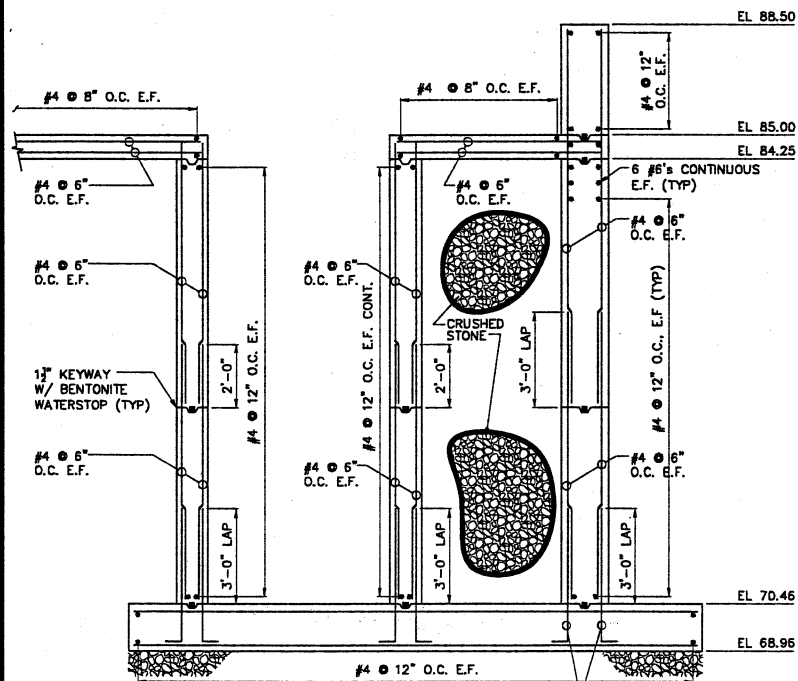


SECTION B
SCALE: 3/8" = 1'-0" SP22

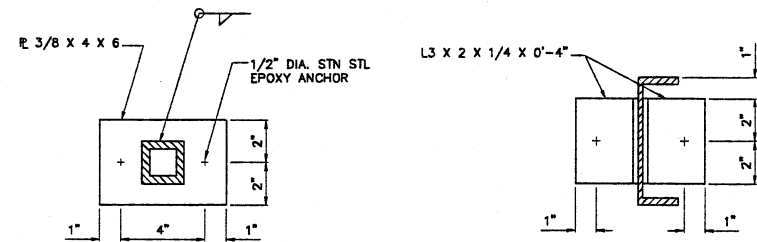


SECTION _____ **(1)**
SCALE: 3"=1'-0"


SECTION _____ **1**
SCALE: 3"=1'-0"

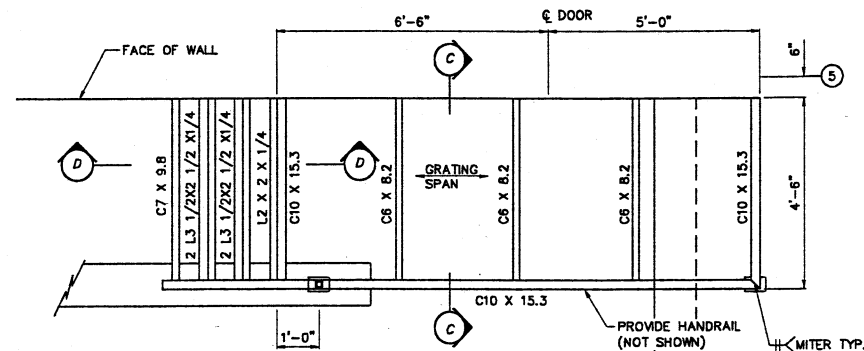


STAIR AND LANDING PLAN
SCALE: 1/2"=1'-0"

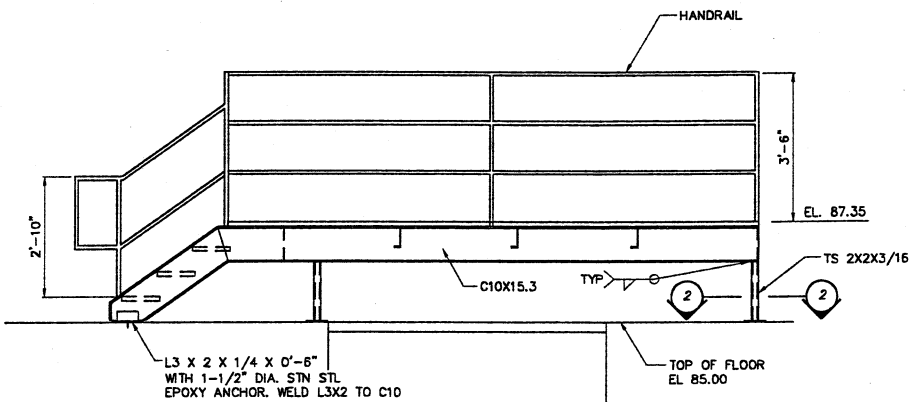

ELEVATION
SCALE: 1/2"=1'-0"

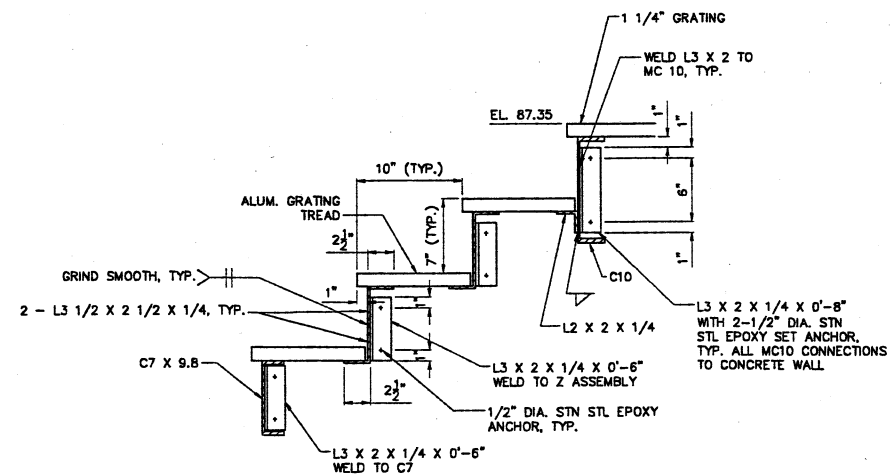

SECTION
SCALE: 1 1/2" = 1'-0" (D)

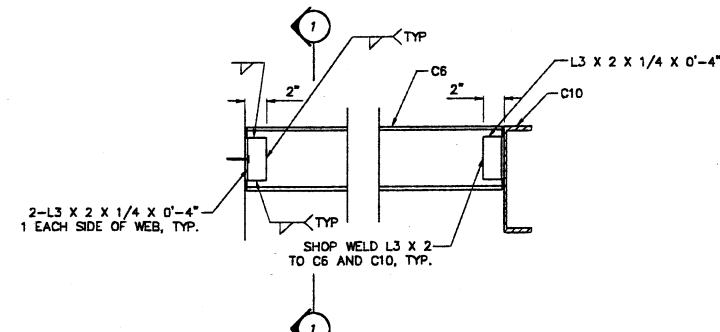

SECTION _____ (C)
SCALE: 1 1/2" = 1'-0"

THIS DRAWING IS AN INSTRUMENT OF SERVICE OWNED BY CONSOLIDATED TECHNOLOGIES, INC. (CTI), WHICH SHALL BE DEEMED THE AUTHOR AND OWNER OF THE DRAWING. IT IS HEREBY AGREED THAT ALL COMMON LAW RIGHTS, INCLUDING COPYRIGHTS, TRADEMARK RIGHTS, AND OTHER RIGHTS IN THE DRAWING OR ANY PORTION THEREOF, SHALL NOT BE TRANSFERRED BY ANY MEANS, INCLUDING BY OPERATION OF LAW, TO ANY OTHER PARTY. THE DRAWING IS NOT TO BE REPRODUCED, COPIED, OR DISTRIBUTED TO OTHERS FOR ANY PROJECT WITHOUT THE WRITTEN CONSENT OF CTI. CTI IS NOT RESPONSIBLE FOR ANY CONSEQUENCES RELATED TO THE UNAUTHORIZED USE OR REUSE OF THIS DRAWING OR PORTIONS THEREOF.

DESIGNED BY		REVISIONS			
NO.	DESCRIPTIONS	DATE	BY	APP'D	
R/LP	DRAWN BY				
AMF	CHECKED BY				
	APPROVED BY				
	WAD				

ENVIRONMENTAL, INC.
ENGINEERS IN WATER AND EARTH SCIENCES
UNIONTOWN, OHIO

5

CITY OF MASSILLON, OHIO
WWTP UPGRADE 2000
TERTIARY FILTER AND UV DISINFECTION BUILDING
SECTIONS AND DETAILS

JOB NO.
E9031
DATE
08/13/01
SCALE
AS NOTED
SHEET
SP26A