




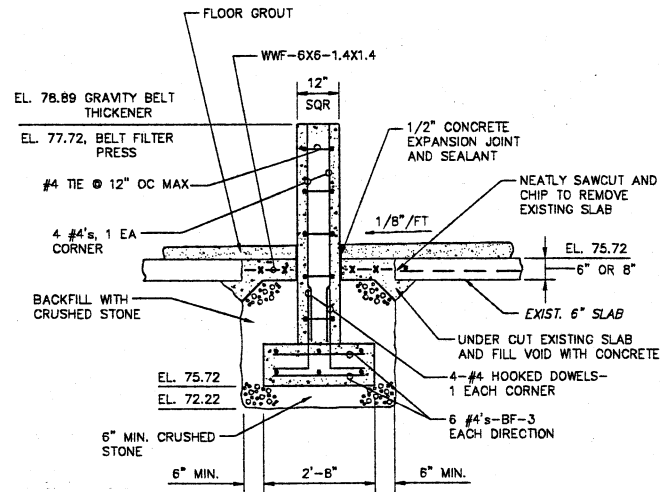


SECTION
SCALE: 1/2" = 1'-0" 

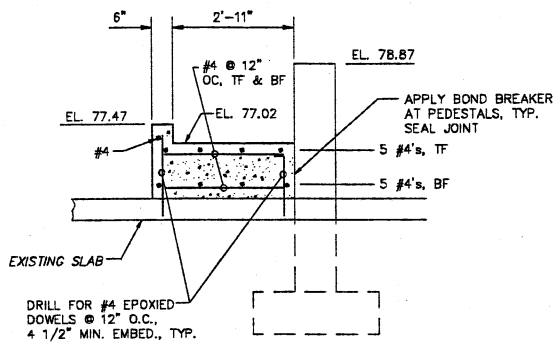


SECTION
SCALE: 1/2" = 1'-0" 

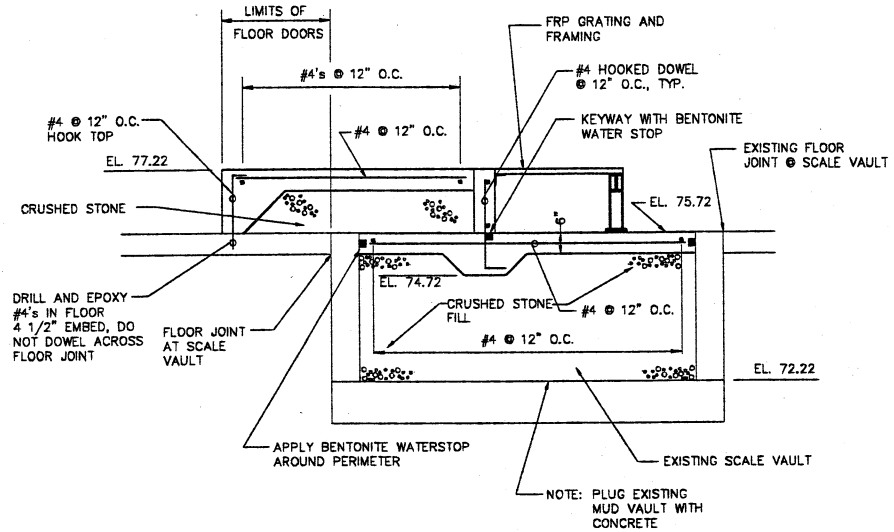


SECTION
SCALE : 1/2" = 1'-0" G
SP30

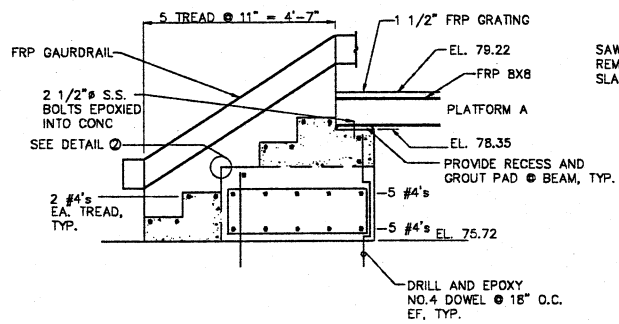


SECTION
SCALE : 1/2" = 1'-0" C
SP 30

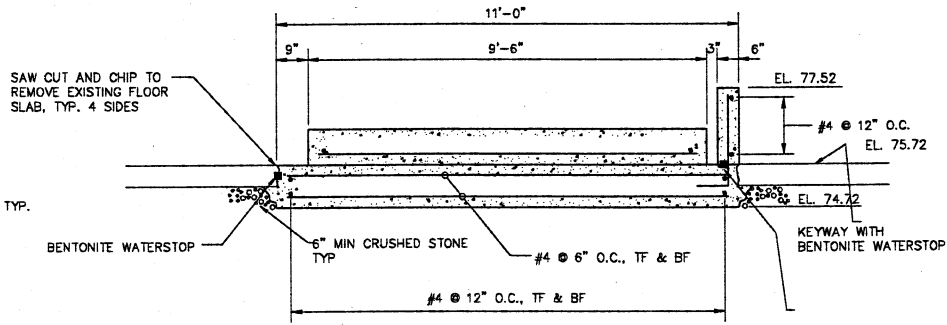


SECTION
SCALE: 1/2" = 1'-0" 

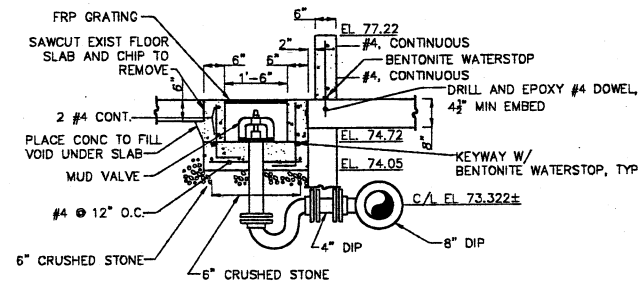


SECTION J
SCALE: 1/2" = 1'-0" SP30

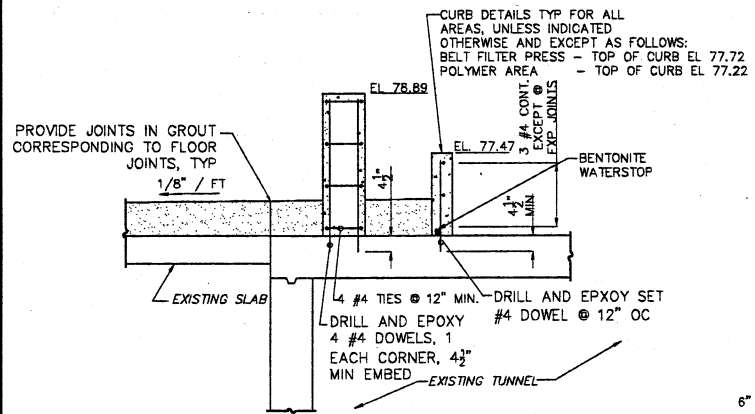


SECTION
SCALE: 1/2" = 1'-0" 

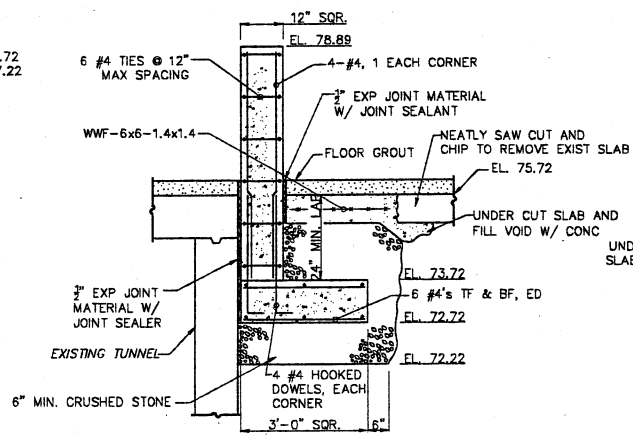

SECTION B
SCALE: 1/2" = 1'-0" SP 30

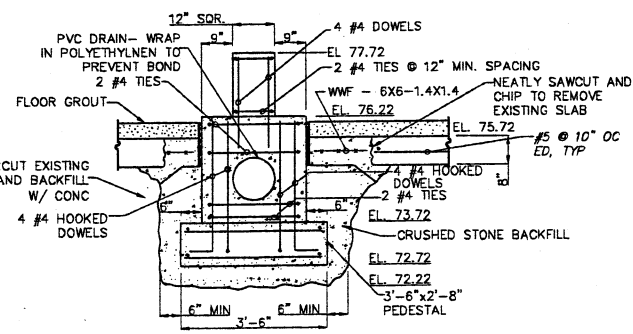

SECTION E
SCALE: 1/2" = 1'-0" SP30

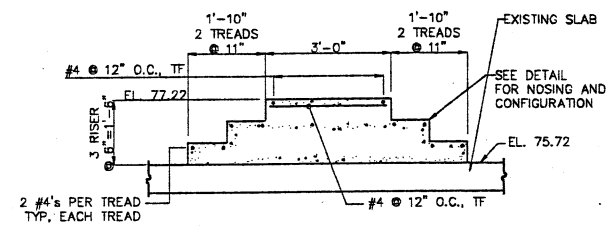

SECTION H
SCALE: 1/2" = 1'-0" SP30

THIS DRAWING IS AN INSTRUMENT OF SERVICE OWNED BY CONSOLIDATED TECHNOLOGIES, INC. (CTI), WHICH SHALL BE DEEMED THE AUTHOR AND WHICH SHALL RETAIN ALL STATUTORY AND COMMON LAW RIGHTS, INCLUDING COPYRIGHTS. THIS DRAWING SHALL NOT BE SCANNED, COPIED, OR DISTRIBUTED IN ANY MANNER WITHOUT THE PRIOR WRITTEN CONSENT OF CTI. CTI IS NOT RESPONSIBLE FOR CONSEQUENCES RELATED TO UNAUTHORIZED USE OR REUSE OF THIS DRAWING OR PORTIONS THEREOF.

DESIGNED BY		REVISIONS			
RLP	NO.	DESCRIPTIONS	DATE	BY	APP'D
DRAWN BY SAH\AMF CHECKED BY					
APPROVED BY					
WAD					

**ENVIRONMENTAL, INC.
ENGINEERS IN WATER AND EARTH SCIENCES
UNIONTOWN, OHIO**

**CITY OF MASSILLON, OHIO
SOLIDS HANDLING FACILITIES-SECTIONS AND DETAILS**

JOB NO. E9031
DATE 08/13/01
SCALE AS NOTED
SHEET SP31