




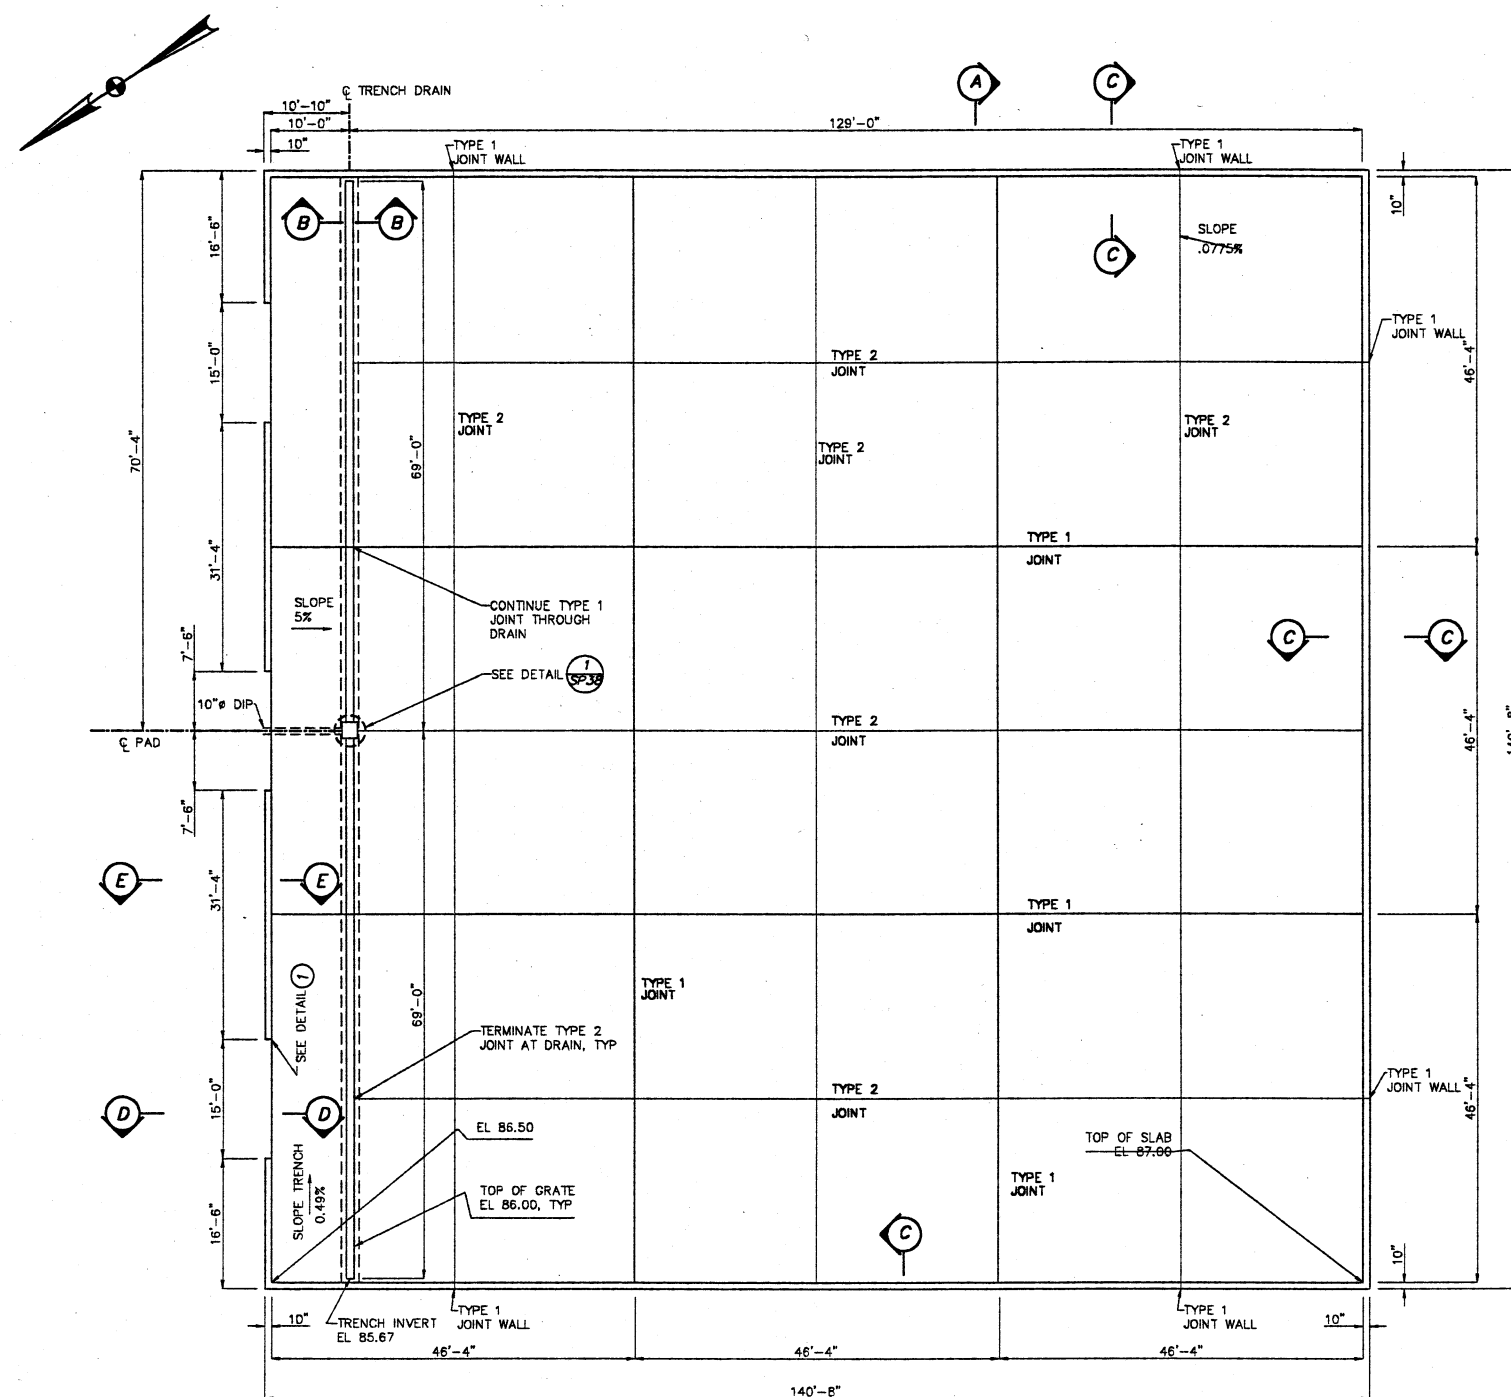


SLUDGE CAKE STORAGE
SCALE: $3/32" = 1'-0"$

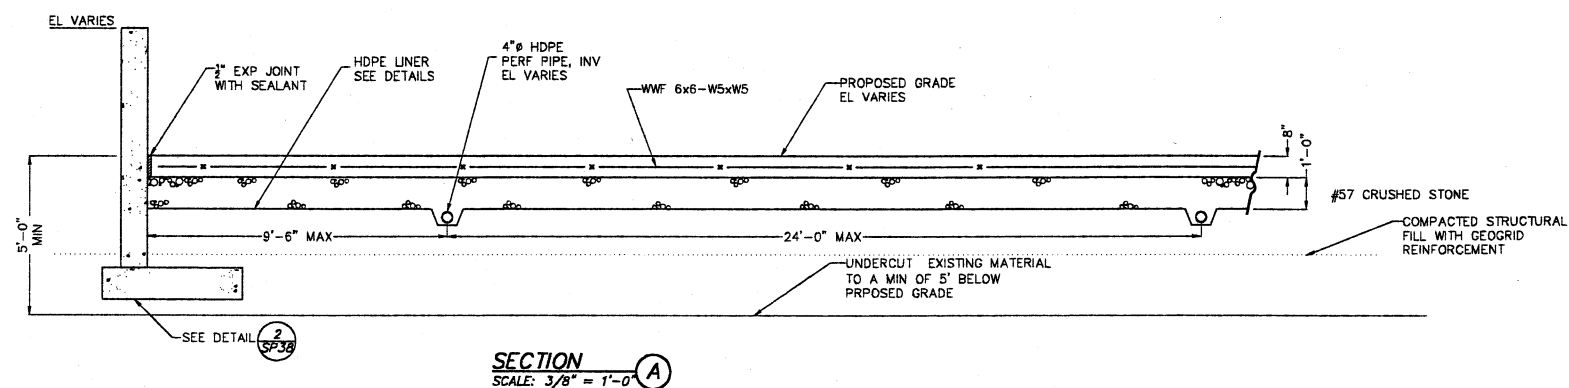


SECTION
SCALE: $3/8" = 1'-0"$ **(A)**

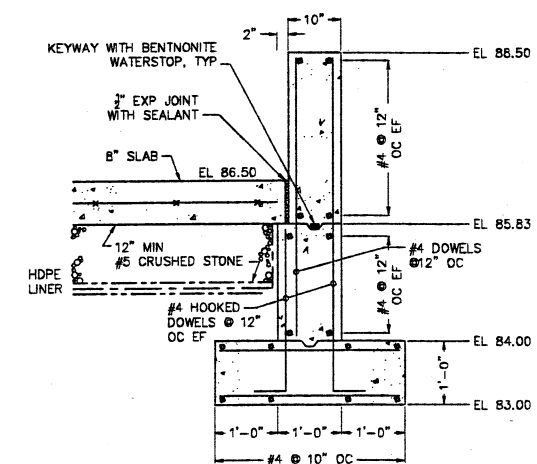


SECTION
SCALE: 3/4" = 1'-0" (E)

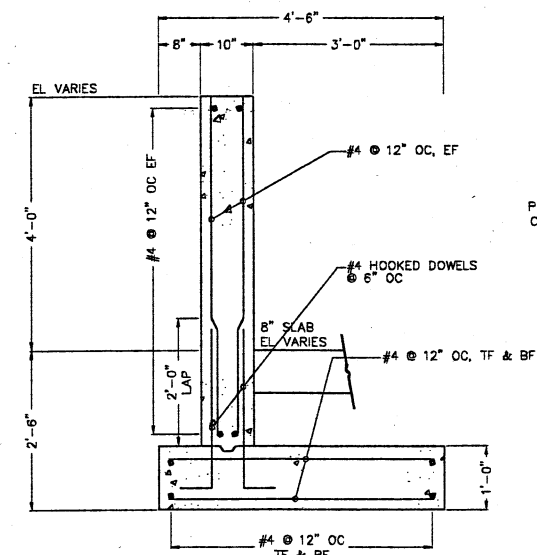


SECTION
SCALE: $3/4" = 1'-0"$ (C)

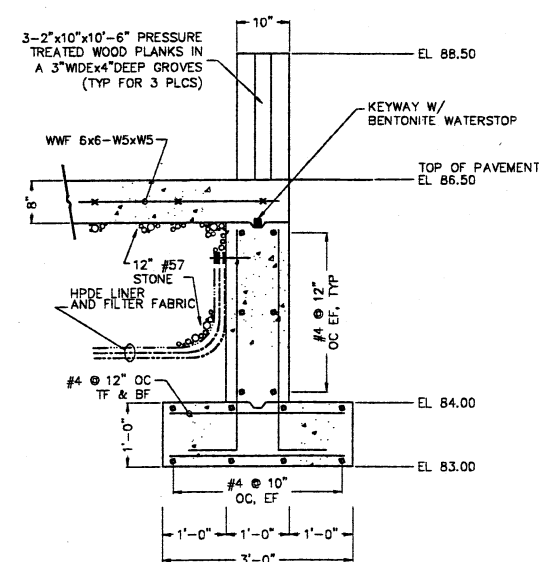


SECTION _____
SCALE: 3/4" = 1'-0" (D)

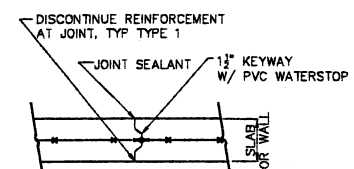

TYPE 1 JOINT
SCALE: $3/4" = 1'-0"$

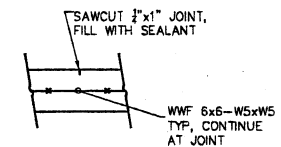

TYPE 2 JOINT
SCALE: $\frac{3}{4}" = 1'-0"$

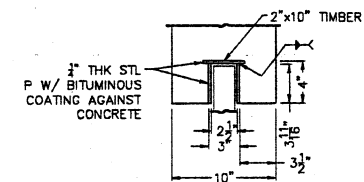

DETAIL
SCALE: 1 1/2" = 1'-0"
TYP FOR 3 PLACES

THIS DRAWING IS AN INSTRUMENT OF SERVICE
OWNED BY CONSOLIDATED TECHNOLOGIES, INC.
(CTI), WHICH SHALL BE DEEMED THE AUTHOR AND
CITY, WHICH SHALL RETAIN ALL STATUTORY AND
DRAWING SHALL NOT BE SCANNED, COPIED, OR
DISTRIBUTED TO OTHERS IN ANY FORM OR USED
FOR ANY OTHER PURPOSE OR PROJECT WITHOUT
PRIOR WRITTEN CONSENT OF CTI. CTI IS NOT
AUTHORIZED TO REUSE OR REUSE OF THIS DRAWING
OR PORTIONS THEREOF.

REVISIONS				
NO.	DESCRIPTIONS	DATE	BY	APP'D
DESIGNED BY	RLP			
DRAWN BY	AMF			
CHECKED BY				
APPROVED BY	WAD			

CTI ENVIRONMENTAL, INC.
ENGINEERS IN WATER AND EARTH SCIENCES
UNIONTOWN, OHIO

CITY OF MASSILLON, OHIO
WWTP UPGRADE 2000
SLUDGE CAKE STORAGE PAD - PLAN, SECTIONS, AND DETAILS

JOB NO.
E9031
DATE
08/13/01
SCALE
AS NOTED
SHEET
SP38