




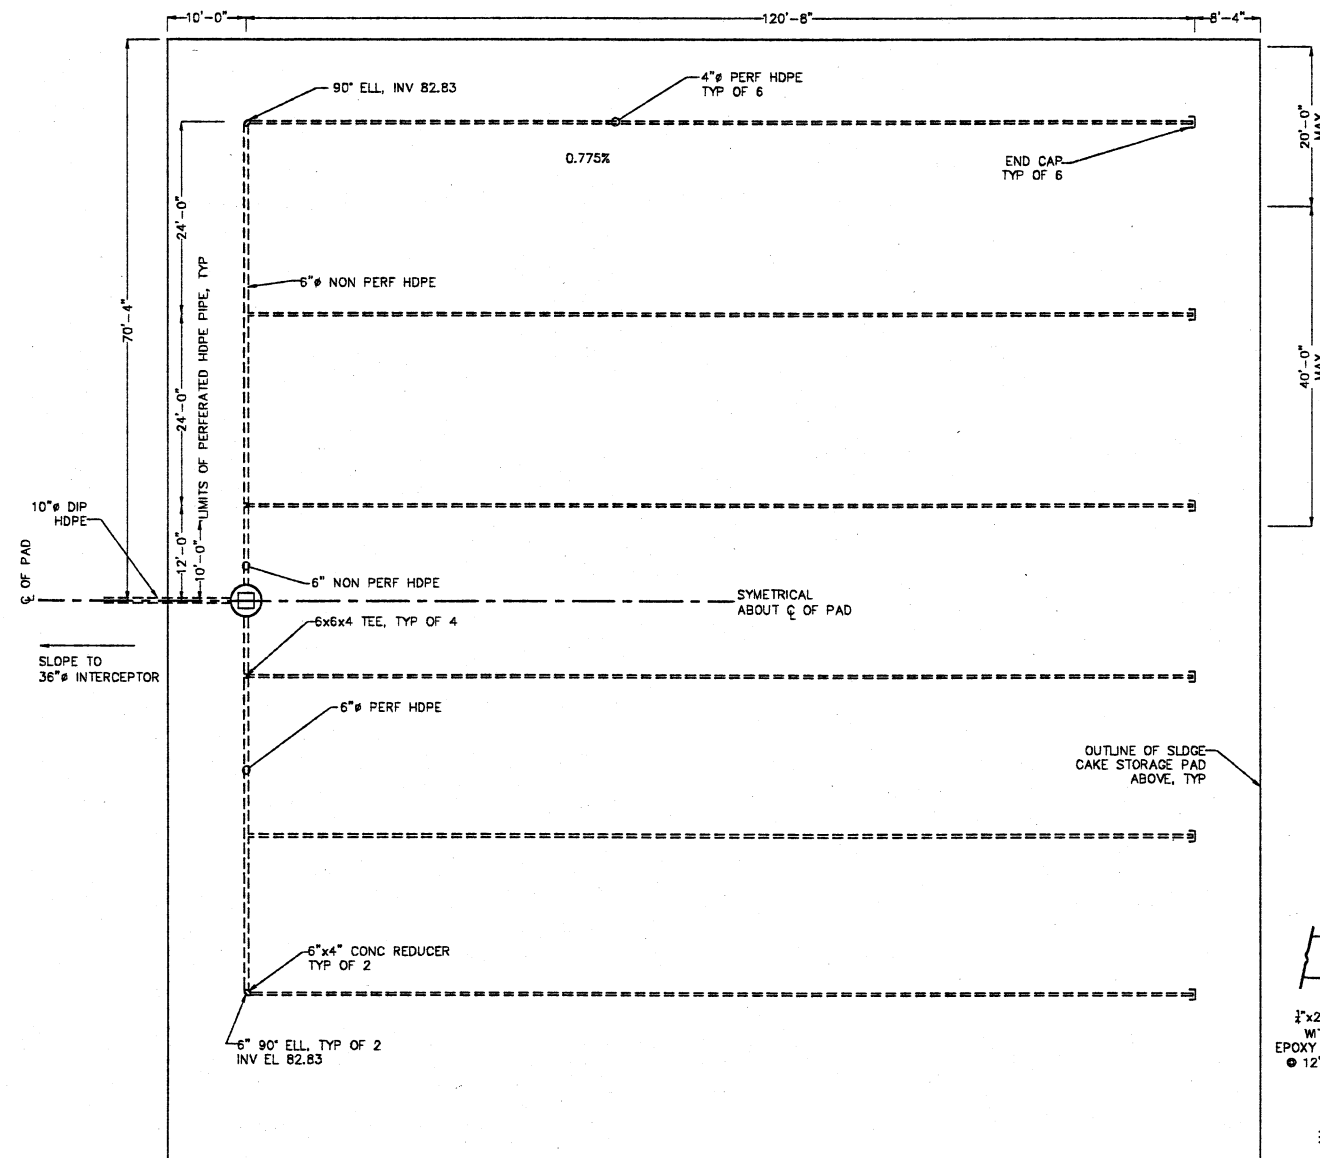


PLAN EL 84.00
SCALE: 3/32" = 1'-0"

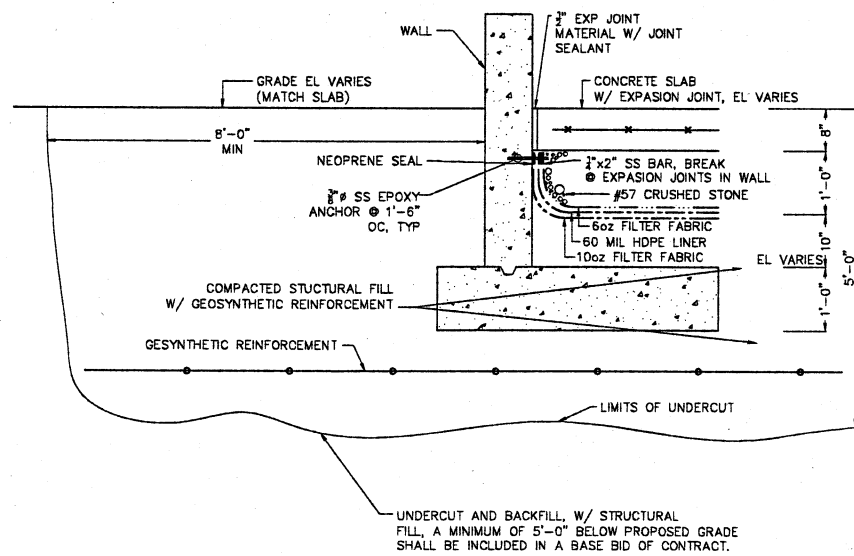


DETAIL 2
SCALE: 3/4" = 1'-0" SP37

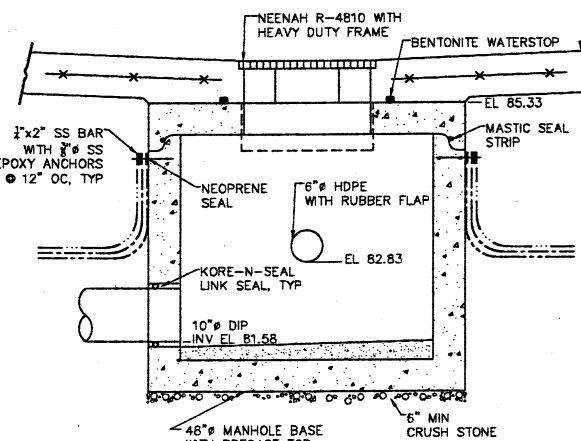

SECTION
SCALE: $3/4" = 1'-0"$ ②

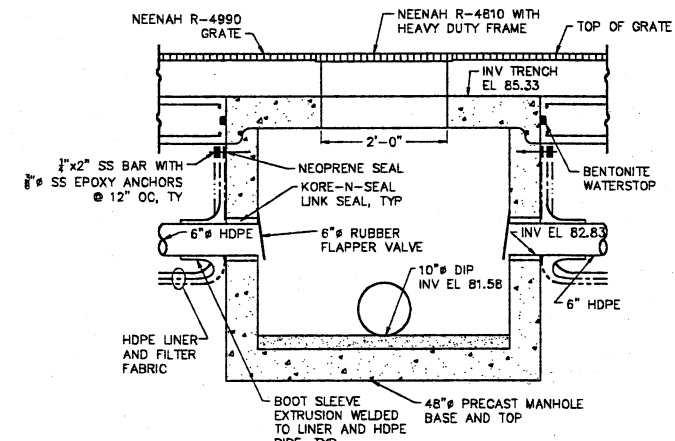


SECTION
SCALE: $3/4" = 1'-0"$ (3)

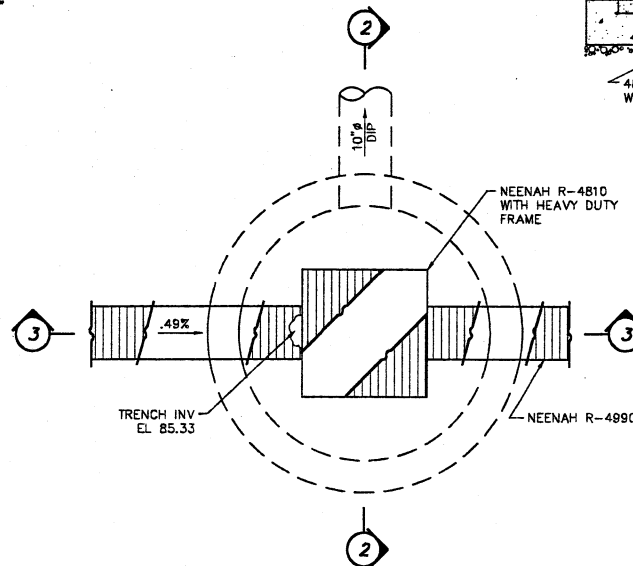

CATCH BASIN PLAN

DETAIL 
SCALE: 3/4" = 1'-0"

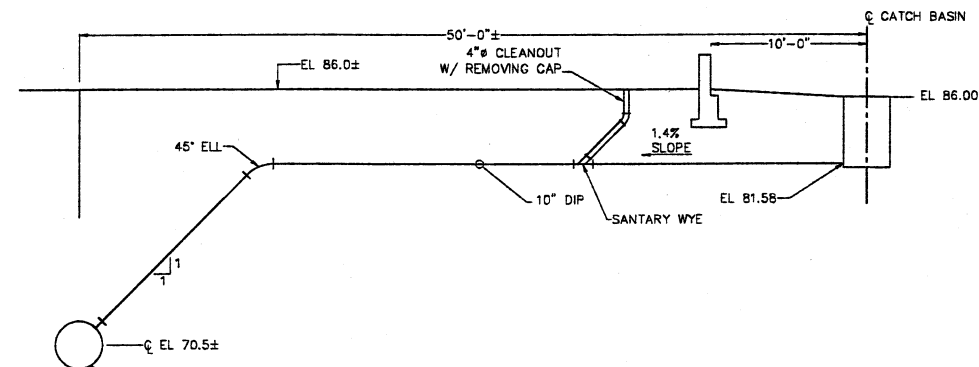

LATERAL CONNECTION
NOT TO SCALE

THIS DRAWING IS AN INSTRUMENT OF SERVICE
OWNED BY CONSOLIDATED TECHNOLOGIES, INC.
(CTI), WHICH SHALL BE DEEMED THE AUTHOR AND
OWNER OF ALL RIGHTS IN THIS DRAWING. NO
COPYING, REPRODUCTION, OR TRANSMISSION OF
THIS DRAWING OR ANY PART THEREOF, IN ANY
MANNER, IS PERMITTED WITHOUT THE WRITTEN
CONSENT OF CTI. ANY VIOLATION OF THIS
STATEMENT SHALL BE CONSIDERED A BREACH OF
THE PATENT RIGHTS OF CTI AND SHALL BE
PUNISHABLE BY LAW. THIS DRAWING IS THE
PROPERTY OF CTI AND IS TO BE KEPT IN
CONFIDENTIALITY. IT IS TO BE USED ONLY FOR
THE PURPOSES SPECIFIED IN THE DRAWING
TITLE AND NOT FOR ANY OTHER PURPOSE OR
PROJECT WITHOUT THE WRITTEN CONSENT OF
CTI. CTI IS NOT RESPONSIBLE FOR
CONSEQUENCES RELATED TO UNAUTHORIZED
USE OR REUSE OF THIS DRAWING OR
PORTIONS THEREOF.

DESIGNED BY		REVISIONS			
NO.	DESCRIPTIONS	DATE	BY	APP'D	
R/LP					
DRAWN BY					
AMF					
CHECKED BY					
ADS					
APPROVED BY					
WAD					

GT ENVIRONMENTAL, INC.
ENGINEERS IN WATER AND EARTH SCIENCES
UNITONTOWN, OHIO

CITY OF MASSILLON, OHIO
WWTP UPGRADE 2000
SLUDGE CAKE STORAGE PAD - PLAN, SECTIONS, AND DETAILS

JOB NO.
E9031
DATE
3/13/01
SCALE
S NOTED
SHEET
SP39