


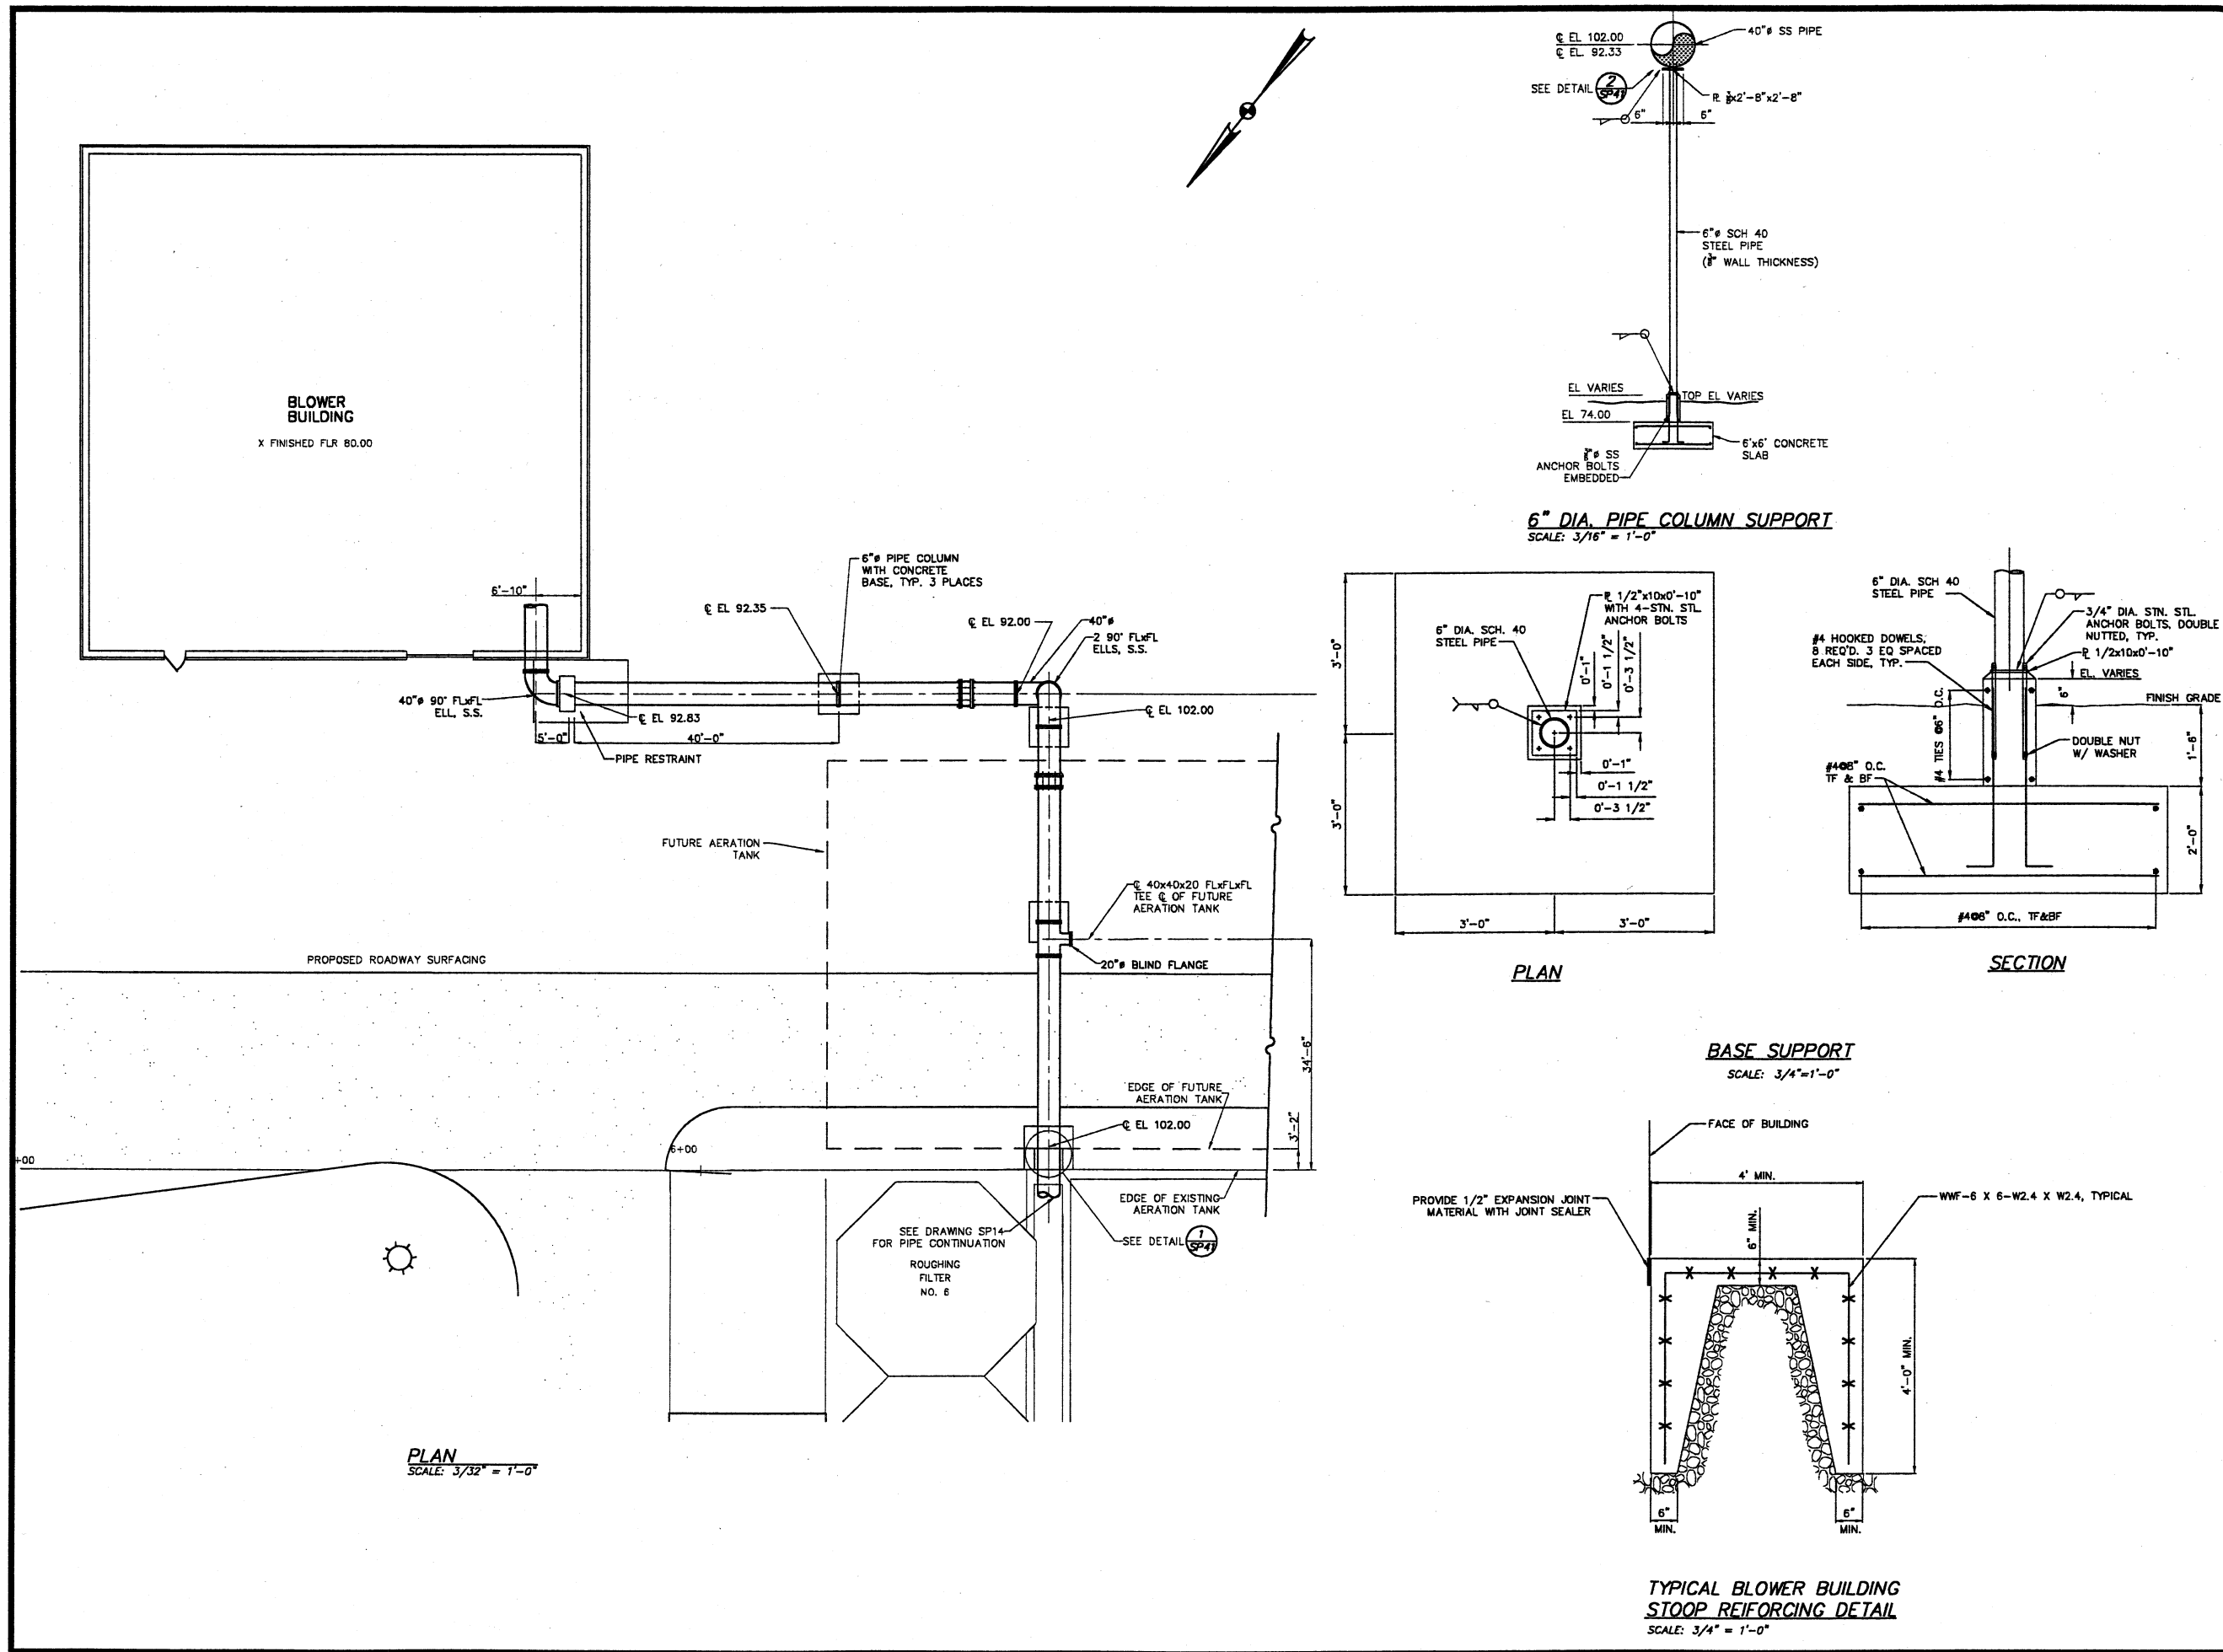

THIS DRAWING IS AN INSTRUMENT OF SERVICE AND IS THE PROPERTY OF THE ENGINEER. IT IS TO BE USED ONLY FOR THE PROJECT AND SITE SPECIFICALLY IDENTIFIED HEREON. IT IS NOT TO BE REPRODUCED, COPIED, OR DISTRIBUTED TO OTHERS IN ANY FORM OR BY ANY MEANS, WITHOUT THE WRITTEN CONSENT OF THE ENGINEER. THE ENGINEER ASSUMES NO RESPONSIBILITY FOR CONSEQUENCES RELATED TO THE REUSE OF THIS DRAWING OR PORTIONS THEREOF.

REVISIONS	DATE	BY	APP'D

DESIGNED BY: RLP
DRAWN BY: JWP
CHECKED BY: RLP
APPROVED BY: WAD

ENVIRONMENTAL, INC.
ENGINEERS IN WATER AND EARTH SCIENCES
UNIONTOWN, OHIO

CITY OF MASSILLON, OHIO
WWTP UPGRADE 2000
BLOWER BUILDING - PIPING SUPPORT PLAN AND DETAILS

JOB NO.
E9031
DATE
08/13/01
SCALE
AS NOTED
SHEET
SP41