

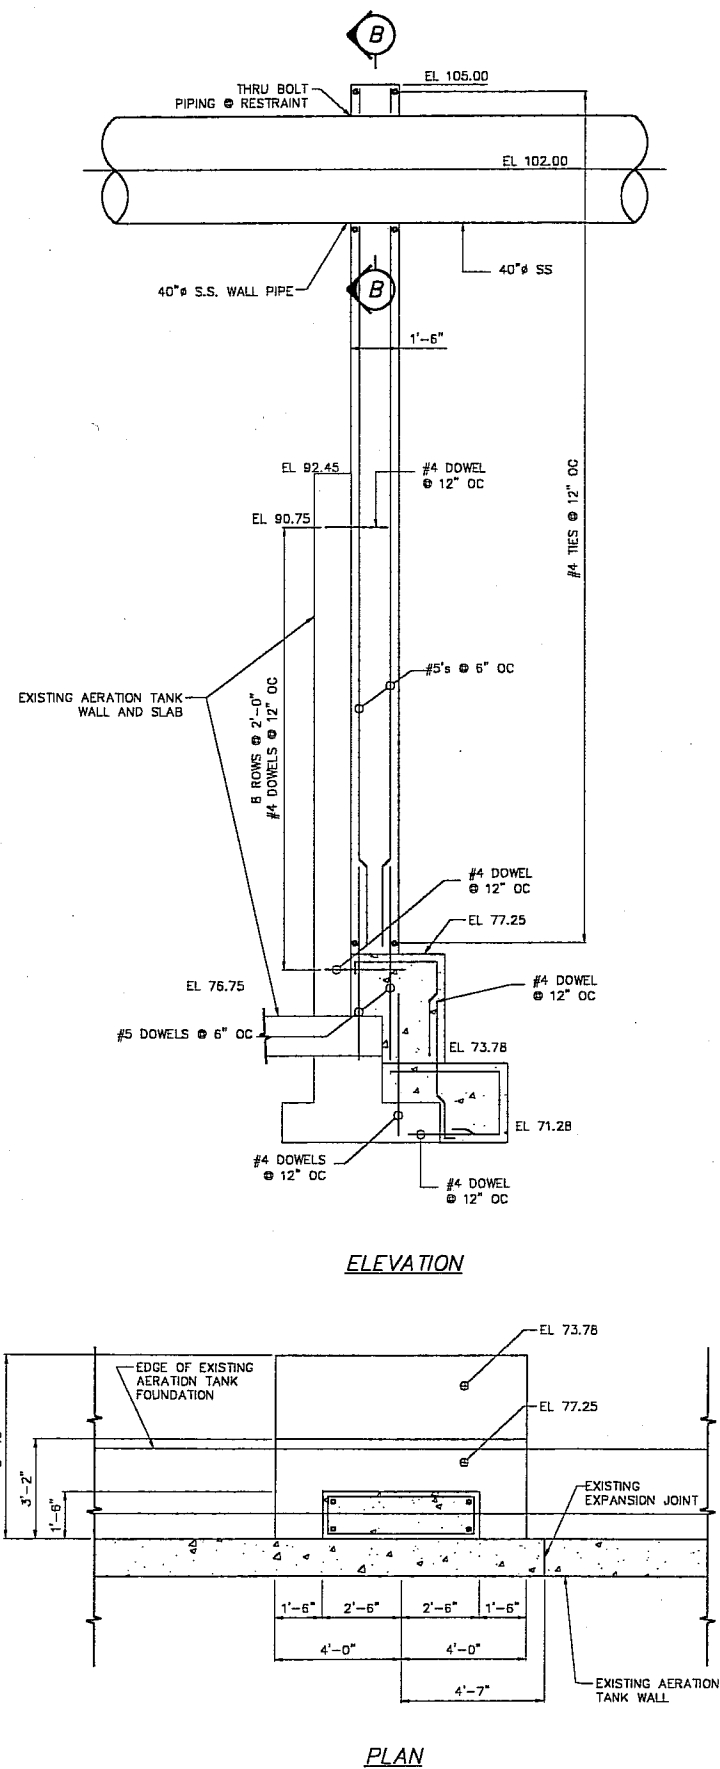


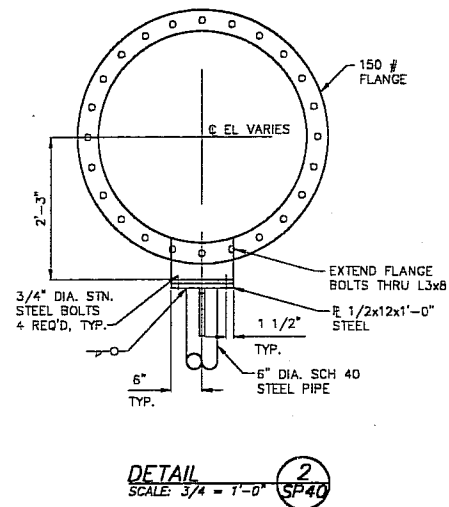

ELEVATION

PLAN

DETAIL
SCALE: 3/8" = 1'-0" **1**
SP40

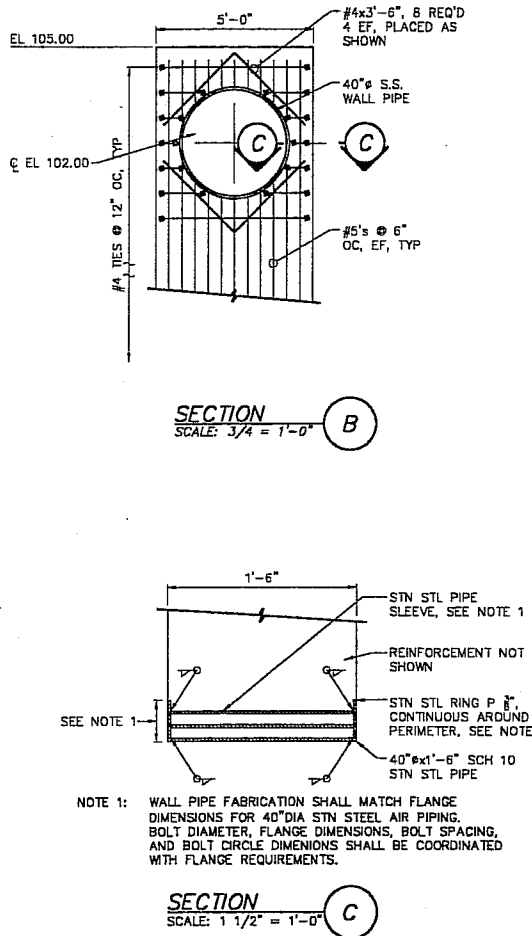

THIS DRAWING IS AN INSTRUMENT OF SERVICE
OWNED BY COLUMBIAN ENGINEERING, INC.
AND SHALL REMAIN THE PROPERTY OF COLUMBIAN
ENGINEERING, INC. IT IS TO BE USED ONLY FOR
THE PROJECT AND SITE SPECIFICALLY IDENTIFIED
HEREON. IT IS NOT TO BE REPRODUCED, COPIED,
DISTRIBUTED TO OTHERS IN ANY FORM OR USED
FOR ANY OTHER PURPOSE OR PROJECT WITHOUT
THE WRITTEN CONSENT OF COLUMBIAN ENGINEERING,
INC. ANY VIOLATION OF THESE TERMS SHALL BE
RESPONSIBLE FOR CONSEQUENCES RELATED TO
UNAUTHORIZED USE OR REUSE OF THIS DRAWING
OR PORTIONS THEREOF.

REVISIONS			
NO.	DESCRIPTIONS	DATE	BY

DESIGNED BY	DATE	BY	APP'D
RLP			
DRAWN BY			
AMF			
CHECKED BY			
APPROVED BY			
WAD			

ENVIRONMENTAL, INC.
ENGINEERS IN WATER AND EARTH SCIENCES
UNIONTOWN, OHIO

CITY OF MASSILLON, OHIO
WWTP UPGRADE 2000
BLOWER BUILDING - SECTIONS AND DETAILS

JOB NO.
E9031
DATE
08/13/01
SCALE
AS NOTED
SHEET
SP41A