


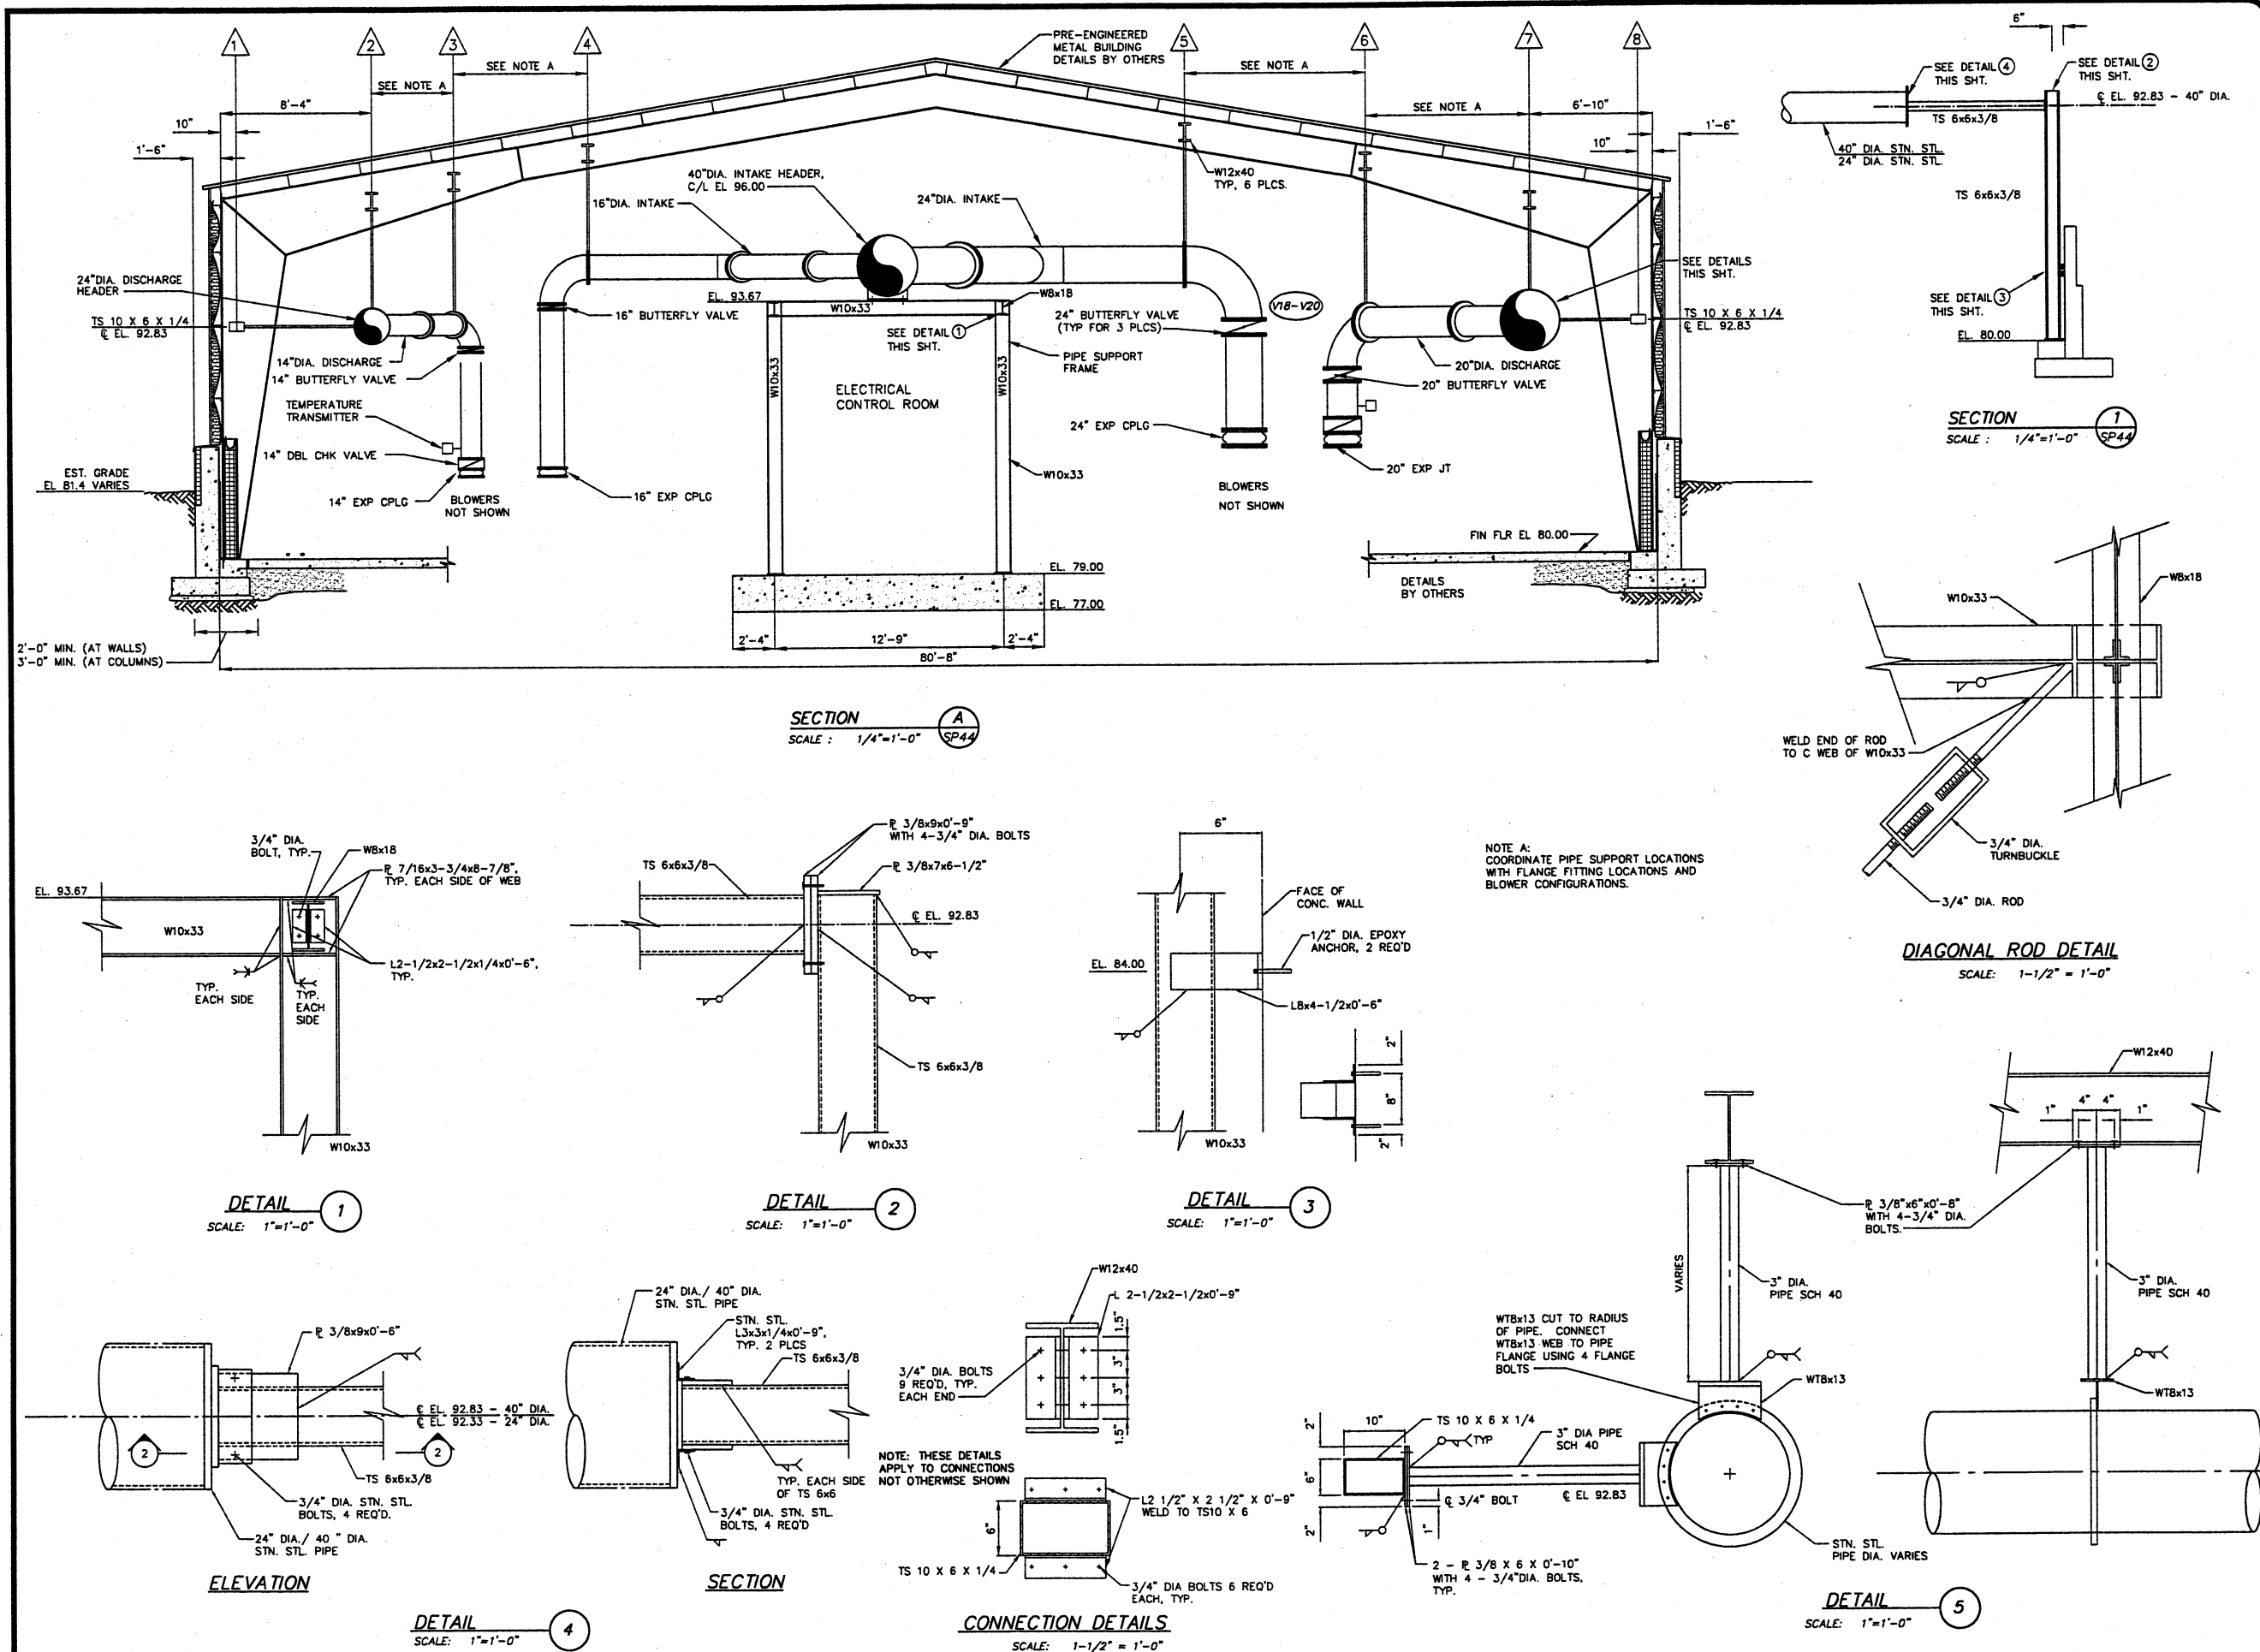

THIS DRAWING IS AN INSTRUMENT OF SERVICE OWNED BY CTE ENVIRONMENTAL INC. AND SHALL REMAIN THE PROPERTY OF CTE ENVIRONMENTAL INC. ALL STATUTORY AND COMMON LAWS WHICH SHALL REMAIN IN FULL FORCE AND EFFECT SHALL BE APPLIED TO THIS DRAWING. ALL STATUTES AND COMMON LAW NOTICES, INCLUDING COPYRIGHTS, AND COMMON LAW RIGHTS, BE SCANNED, COPIED, OR REPRODUCED IN ANY MANNER WITHOUT THE WRITTEN CONSENT OF CTE ENVIRONMENTAL INC. THIS DRAWING IS NOT TO BE REPRODUCED OR COPIED FOR DISTRIBUTION TO OTHERS WITHOUT THE WRITTEN CONSENT OF CTE ENVIRONMENTAL INC. CANNOT GUARANTEE THAT ELECTRONIC COPIES OF THIS DRAWING ARE EXACT REPRODUCTIONS OF THE ORIGINAL. IN THE EVENT OF A CONFLICT BETWEEN AN ELECTRONIC COPY AND THE SEALED ORIGINAL, THE SEALED ORIGINAL SHALL PREVAIL.

DESIGNED BY		REVISIONS			
R/LP	NO.	DESCRIPTIONS	DATE	BY	APP'D
DRAWN BY					
AJP/JWP					
CHECKED BY					
R/LP					
APPROVED BY					

ENVIRONMENTAL, INC.
ENGINEERS IN WATER AND EARTH SCIENCES

CITY OF MASSILLON, OHIO
WWTP UPGRADE 2000
BLOWER BUILDING - AIR PIPING
SECTIONS AND DETAILS. SHEET 1 OF 2

JOB NO.
E9031
DATE
08/13/0
SCALE
AS NOTED
FIGURE
SP45