




PLAN @ EL 61.50
SCALE: 1/4"=1'-0"

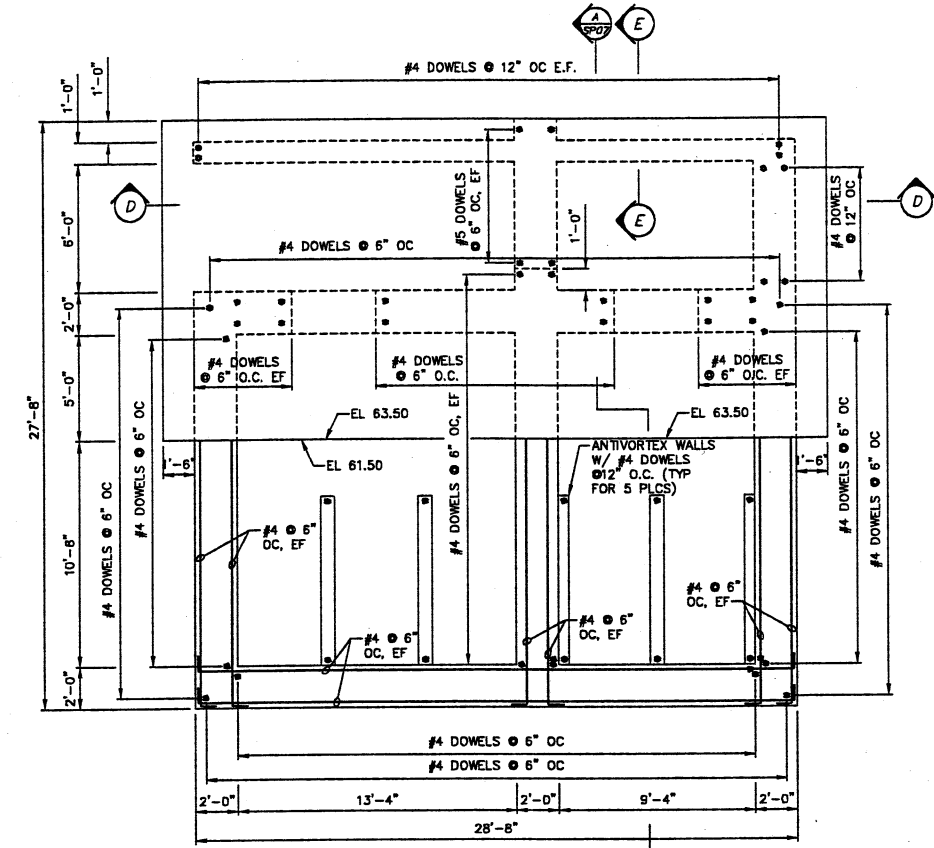


PLAN @ EL 63.50
SCALE: 1/4"=1'-0"

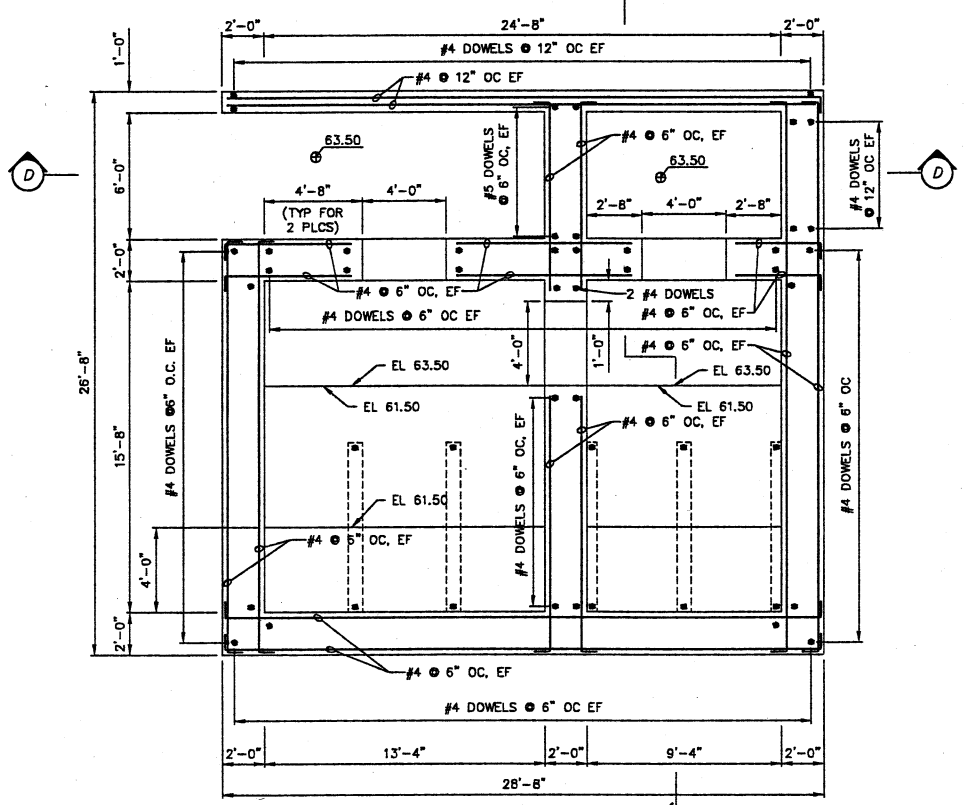


PLAN @ EL 65.50
SCALE: 1/4"=1'-0"

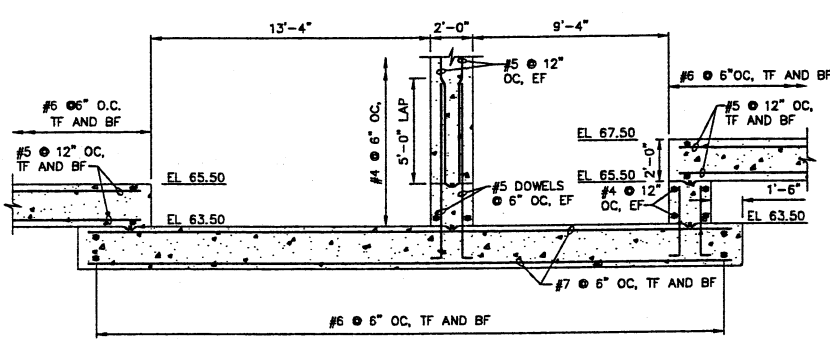

SECTION D
SCALE: 1/4"=1'-0"

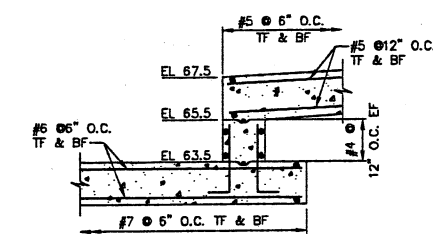

SECTION E
SCALE: 1/4"=1'-0"

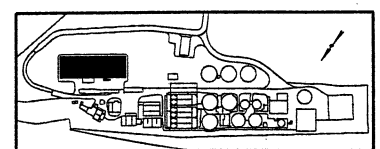

KEY PLAN

THIS DRAWING IS AN INSTRUMENT OF SERVICE OWNED BY GCI ENVIRONMENTAL, INC. WHICH SHALL BE DEEMED THE AUTHOR AND WHICH SHALL REMAIN THE PROPERTY OF GCI ENVIRONMENTAL, INC. IT IS TO BE USED ONLY FOR THE PROJECT AND SITE SPECIFICALLY IDENTIFIED ON THIS DRAWING. IT SHALL NOT BE REPRODUCED, COPIED, OR TRANSMITTED IN ANY FORM OR BY ANY MEANS, ELECTRONIC OR MECHANICAL, INCLUDING PHOTOCOPYING, RECORDING, OR BY ANY INFORMATION STORAGE AND RETRIEVAL SYSTEM, WITHOUT THE WRITTEN CONSENT OF GCI ENVIRONMENTAL, INC. THAT ANY OTHER PURPOSES OR PROJECTS WITHOUT THE WRITTEN CONSENT OF GCI ENVIRONMENTAL, INC. SHALL BE AT THE USER'S SOLE RISK. THE USER AGREES TO HOLD GCI ENVIRONMENTAL, INC. HARMLESS IN THE EVENT OF A CONFLICT BETWEEN AN ELECTRONIC COPY OF THIS DRAWING AND THE ORIGINAL DRAWING. IN THE EVENT OF A CONFLICT BETWEEN AN ELECTRONIC COPY AND THE ORIGINAL DRAWING, THE ORIGINAL DRAWING SHALL GOVERN.

NO.	DESCRIPTIONS	DATE	BY

DESIGNED BY: RLP
 DRAWN BY: SAT
 CHECKED BY: RLP
 APPROVED BY: WAD

ENVIRONMENTAL, INC.
 ENGINEERS IN WATER AND EARTH SCIENCES
 URBANTOWN, OHIO

CITY OF MASSILLON, OHIO
 WWTP UPGRADE 2000
 RETENTION BASIN PUMPING STATION
 PLANS AND SECTIONS

JOB NO. E9031
DATE 08/13/01
SCALE AS NOTED
SHEET SP5