




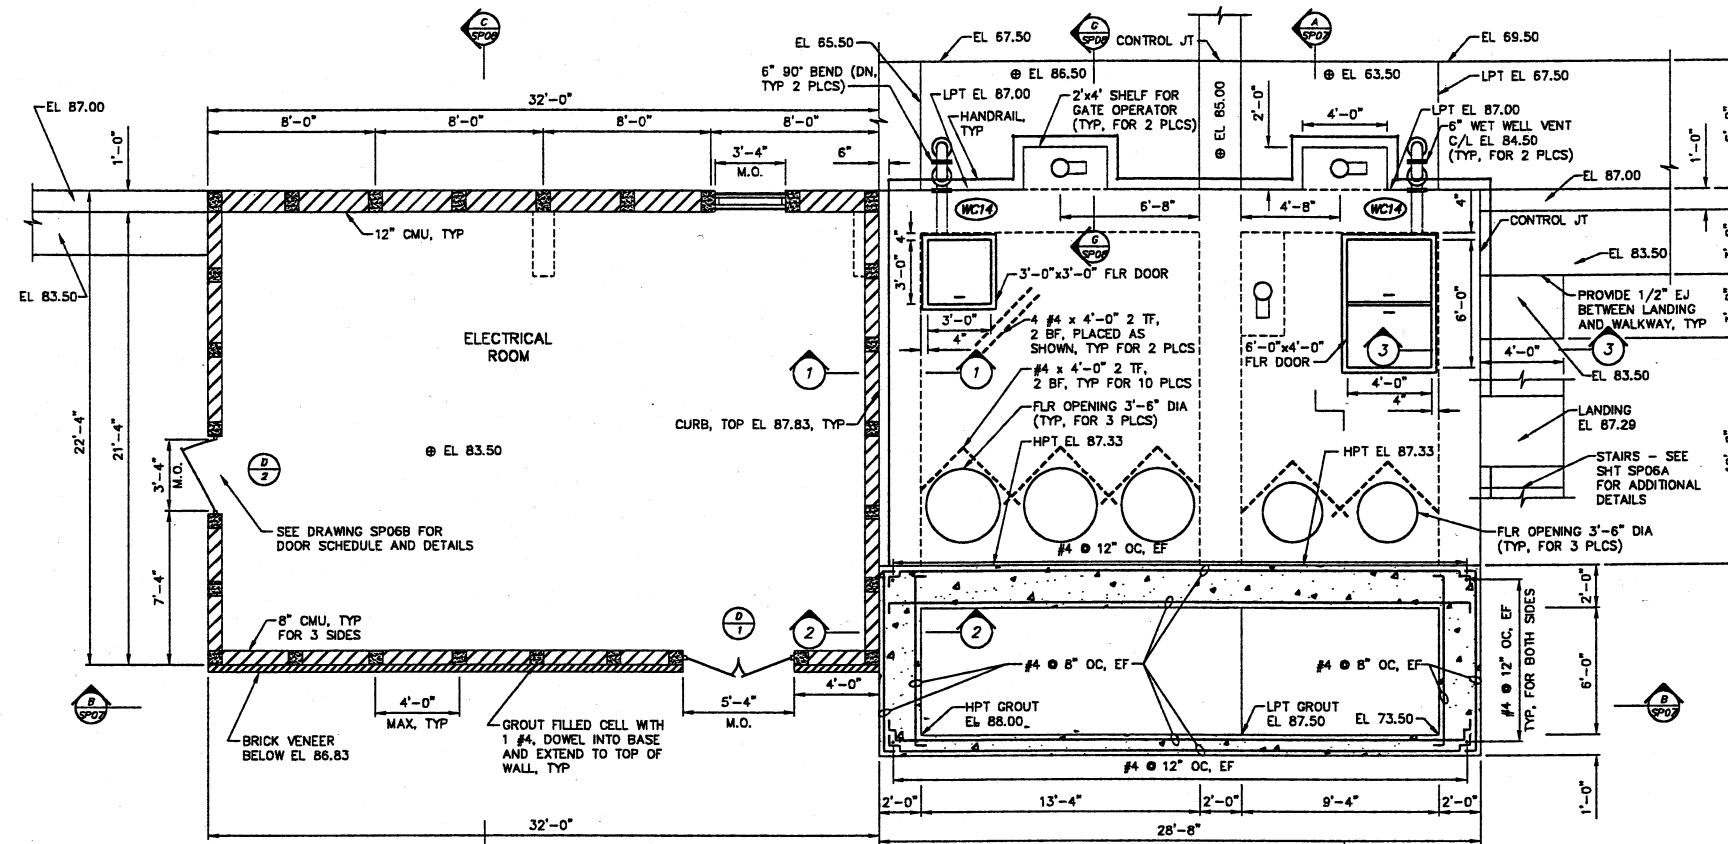


PLAN @ EL 87.50
SCALE: 1/4"=1'-0"

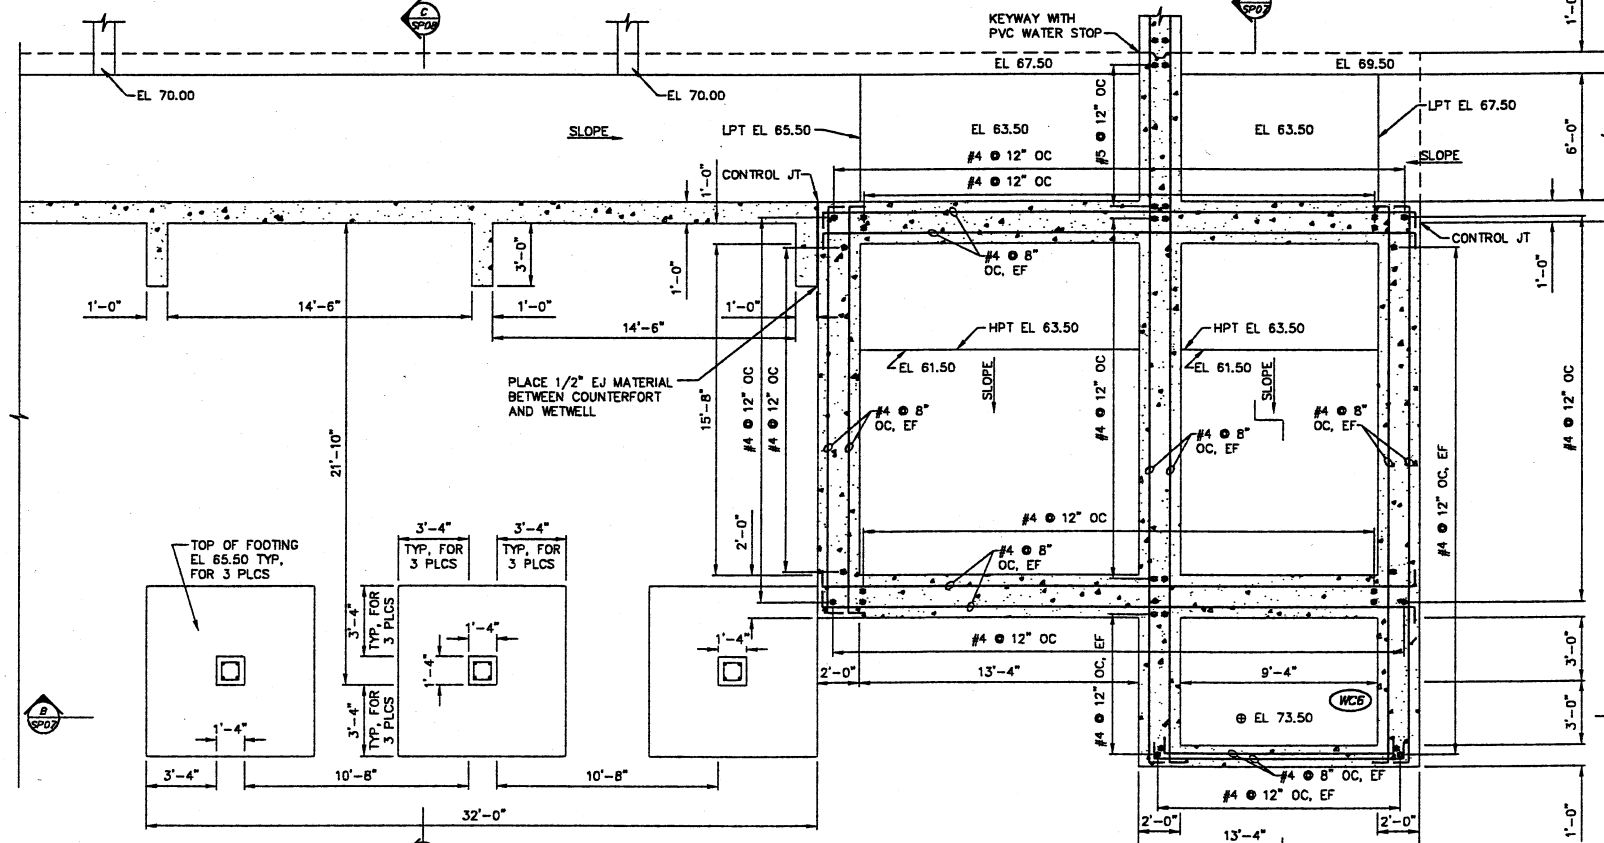


LOWER PLAN @ EL 73.50
SCALE: 1/4"=1'-0"

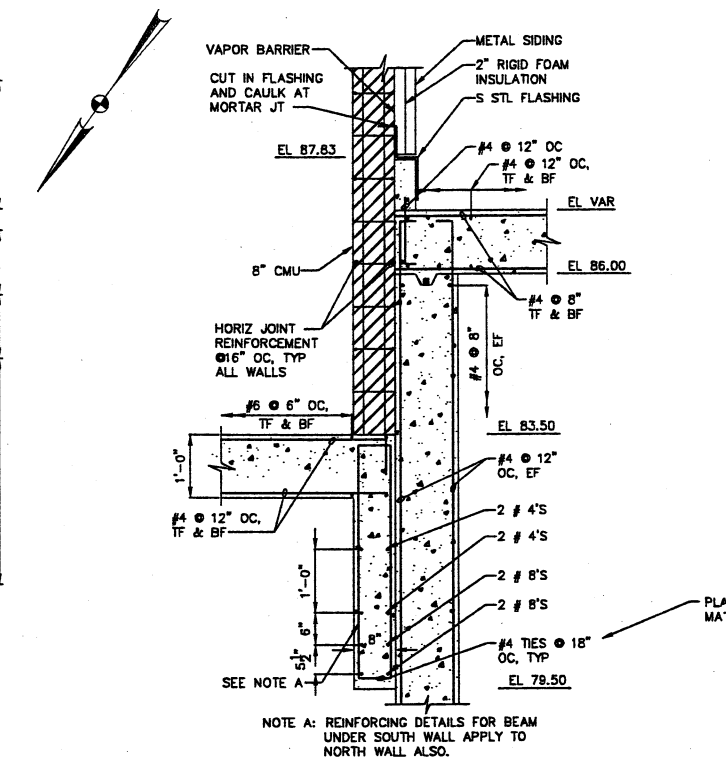

SECTION 1
SCALE: 3/4"=1'-0"

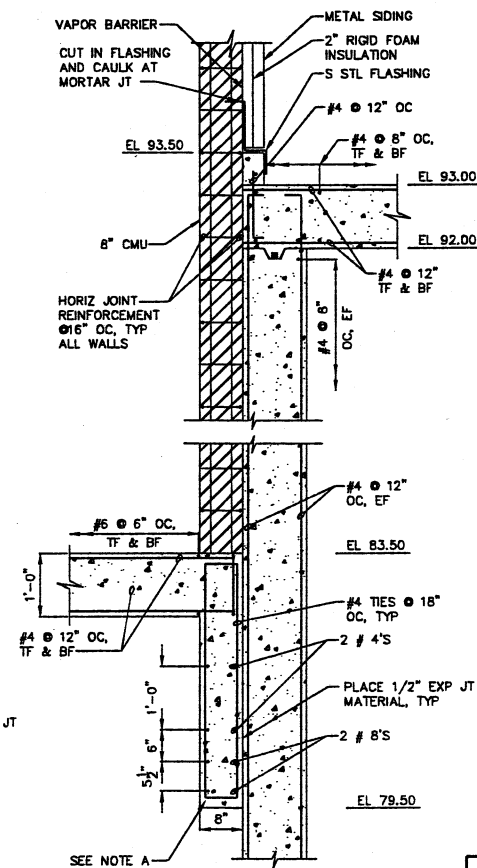

SECTION 2
SCALE: 3/4"=1'-0"

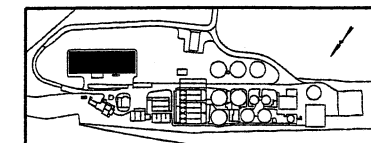

KEY PLAN

THIS DRAWING IS AN INSTRUMENT OF SERVICE OWNED BY THE CITY OF MASSILLON, OHIO. IT IS TO BE USED ONLY FOR THE PROJECT AND SITE SPECIFICALLY IDENTIFIED HEREON. IT IS NOT TO BE REPRODUCED, COPIED, OR TRANSMITTED IN ANY FORM OR BY ANY MEANS, ELECTRONIC OR MECHANICAL, INCLUDING PHOTOCOPYING, RECORDING, OR BY ANY INFORMATION STORAGE AND RETRIEVAL SYSTEM, WITHOUT THE WRITTEN CONSENT OF THE CITY OF MASSILLON, OHIO. THE CITY OF MASSILLON, OHIO, DOES NOT WARRANT THE ACCURACY OR COMPLETENESS OF THE INFORMATION, DATA, OR MATERIALS CONTAINED HEREIN. IN THE EVENT OF DISCREPANCY BETWEEN AN ELECTRONIC COPY AND THE SEALED ORIGINAL, THE SEALED ORIGINAL SHALL PREVAIL.			
DESIGNED BY		REVISIONS	
RLP	NO.	DESCRIPTIONS	DATE
SAF			BY
RLP			APP'D
WAD			
ENVIRONMENTAL, INC. ENGINEERS IN WATER AND EARTH SCIENCES UNIONTOWN, OHIO			
CITY OF MASSILLON, OHIO WWTP UPGRADE 2000 RETENTION BASIN PUMPING STATION PLANS AND SECTIONS			
JOB NO. E9031			
DATE 08/13/01			
SCALE AS NOTED			
SHEET SP6			