



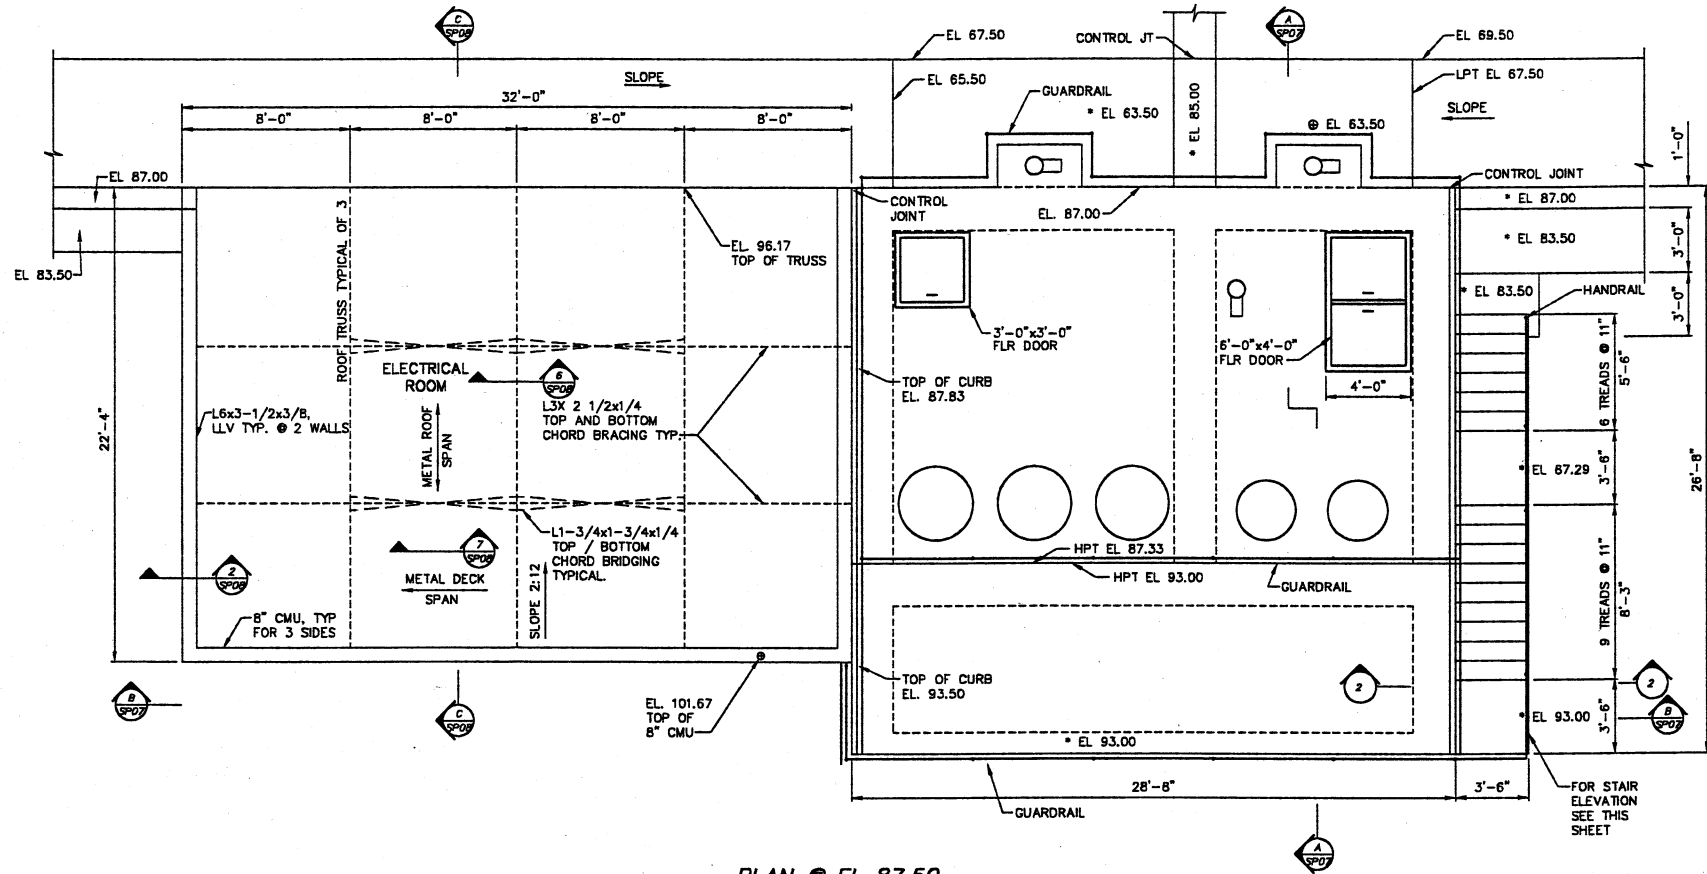


PLAN @ EL 87.50
SCALE: 1/4"=1'-0"


NOTE:
ROOF TRUSSES MUST BE
BRACED PRIOR TO INSTALLATION
OF DECKING.

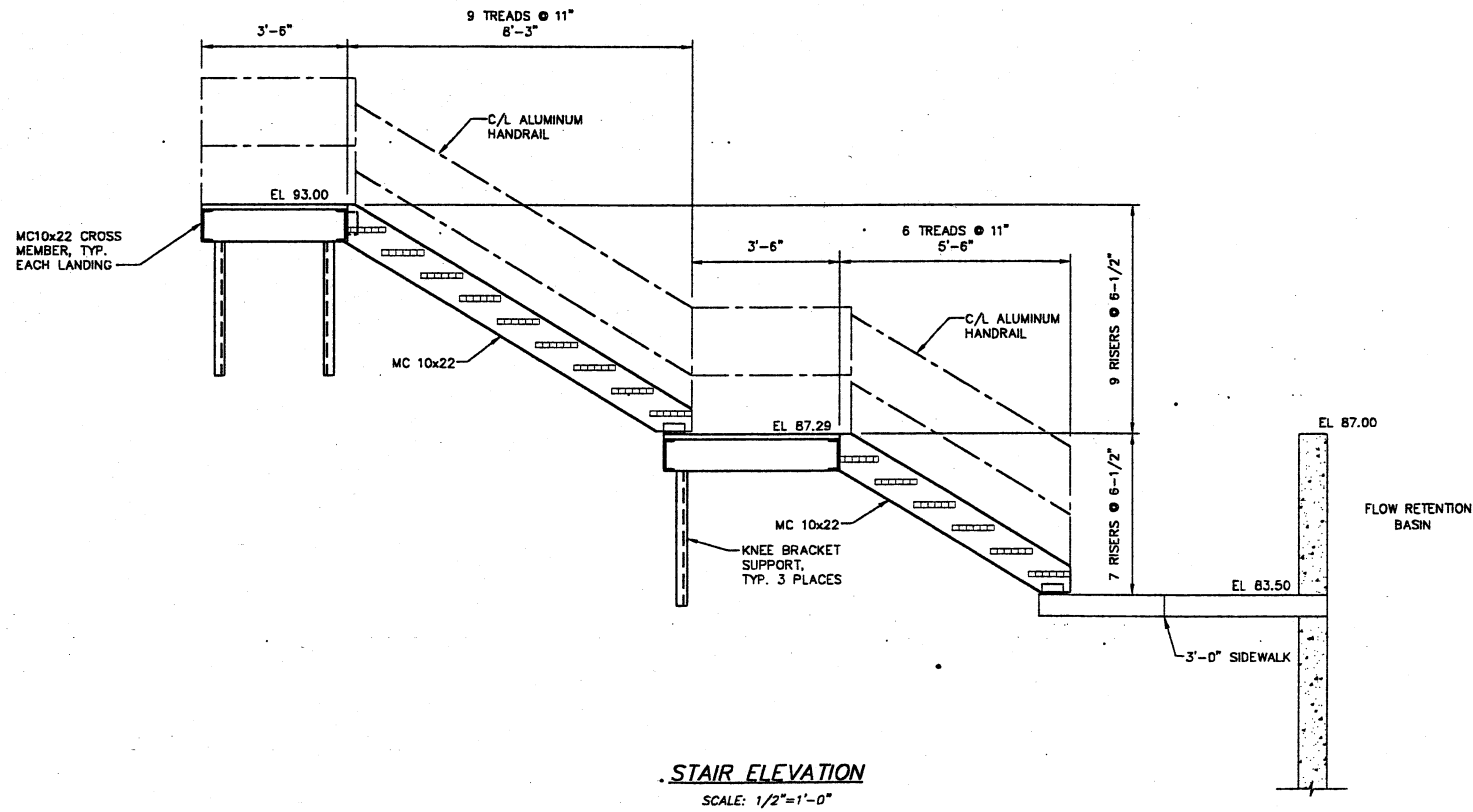


STAIR ELEVATION
SCALE: 1/2"=1'-0"

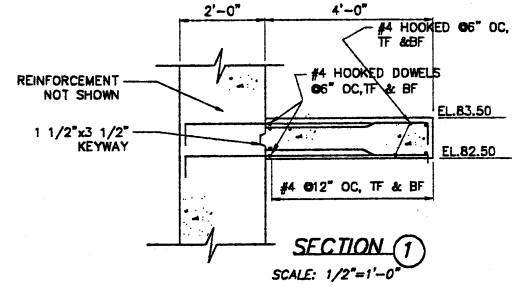


SECTION 1
SCALE: 1/2"=1'-0"

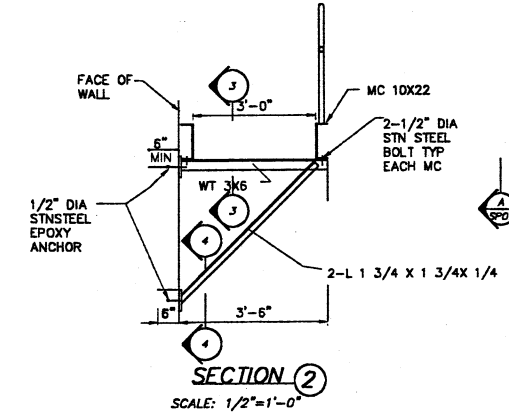


SECTION ②

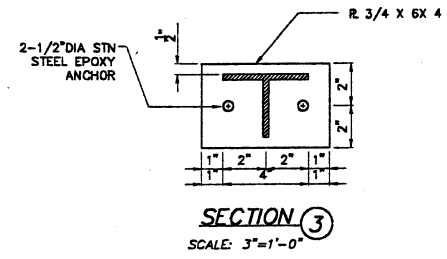

SECTION (3)

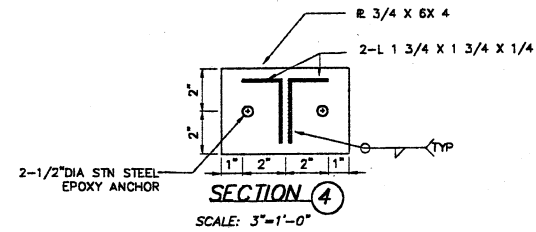

SECTION 4

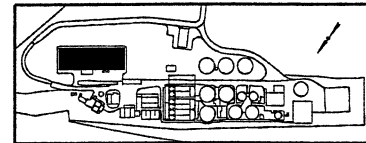

KEY PLAN

ENVIRONMENTAL, INC.
ENGINEERS IN WATER AND EARTH SCIENCES
UNIONTOWN, OHIO

5

CITY OF MASSILLON, OHIO
WWTP UPGRADE 2000
RETENTION BASIN PUMPING STATION
PLAN AND ELEVATION

DESIGNED BY		REVISIONS			APP'D	
NO.	DESCRIPTIONS	DATE	BY			
RUP	DRAWN BY					
SAT	CHECKED BY					
RUP						
APPROVED BY						
WAD						

JOB NO. E9031
DATE 08/13/01
SCALE AS NOTED
SHEET SP6A

E: /E9031/S-DRAWINGS/SP06A