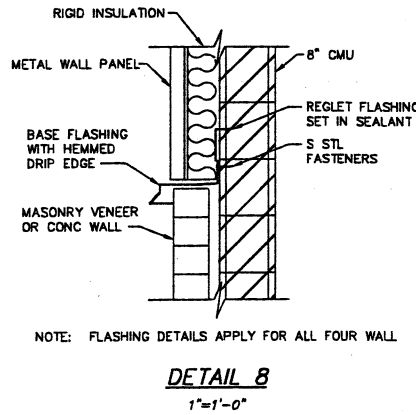
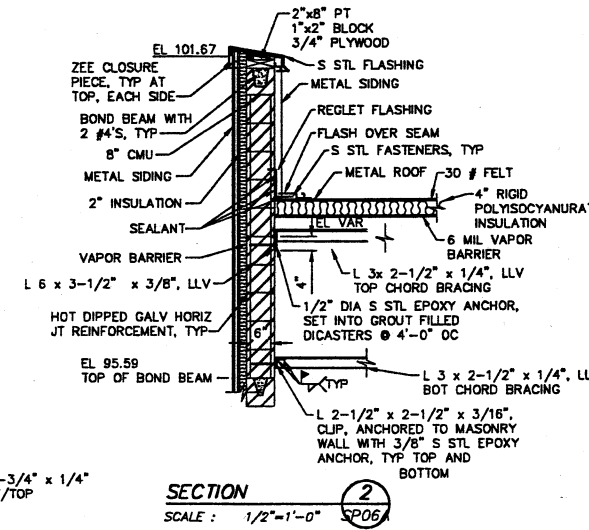
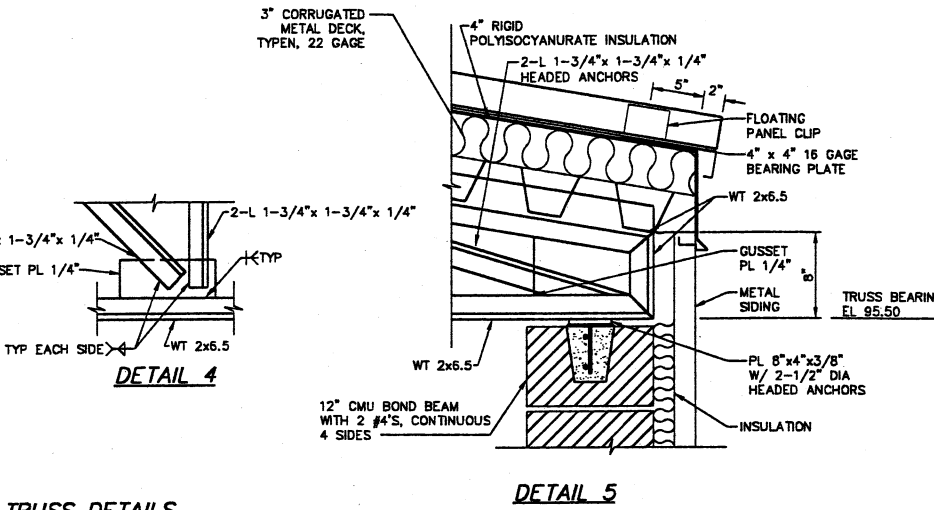
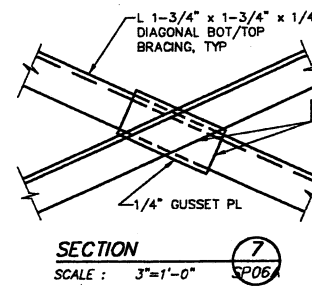
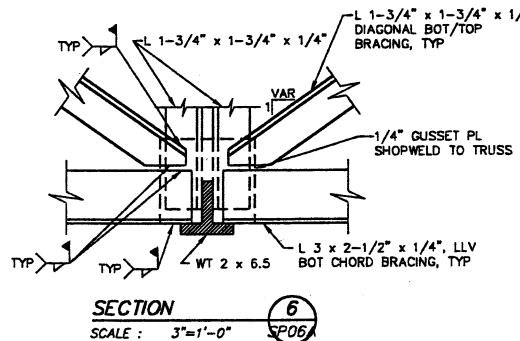
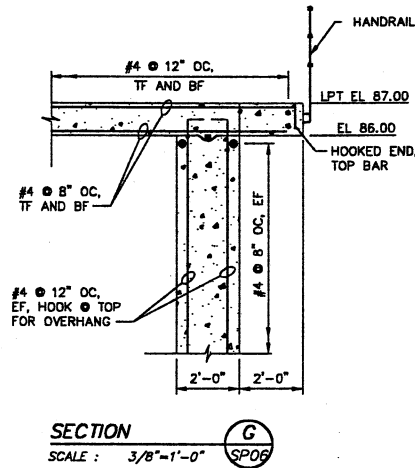
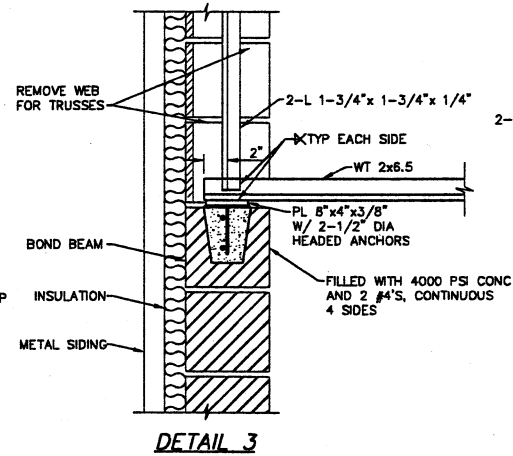
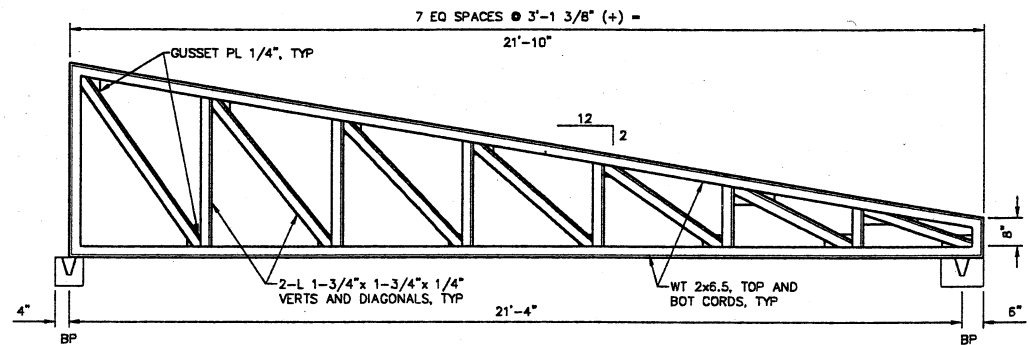
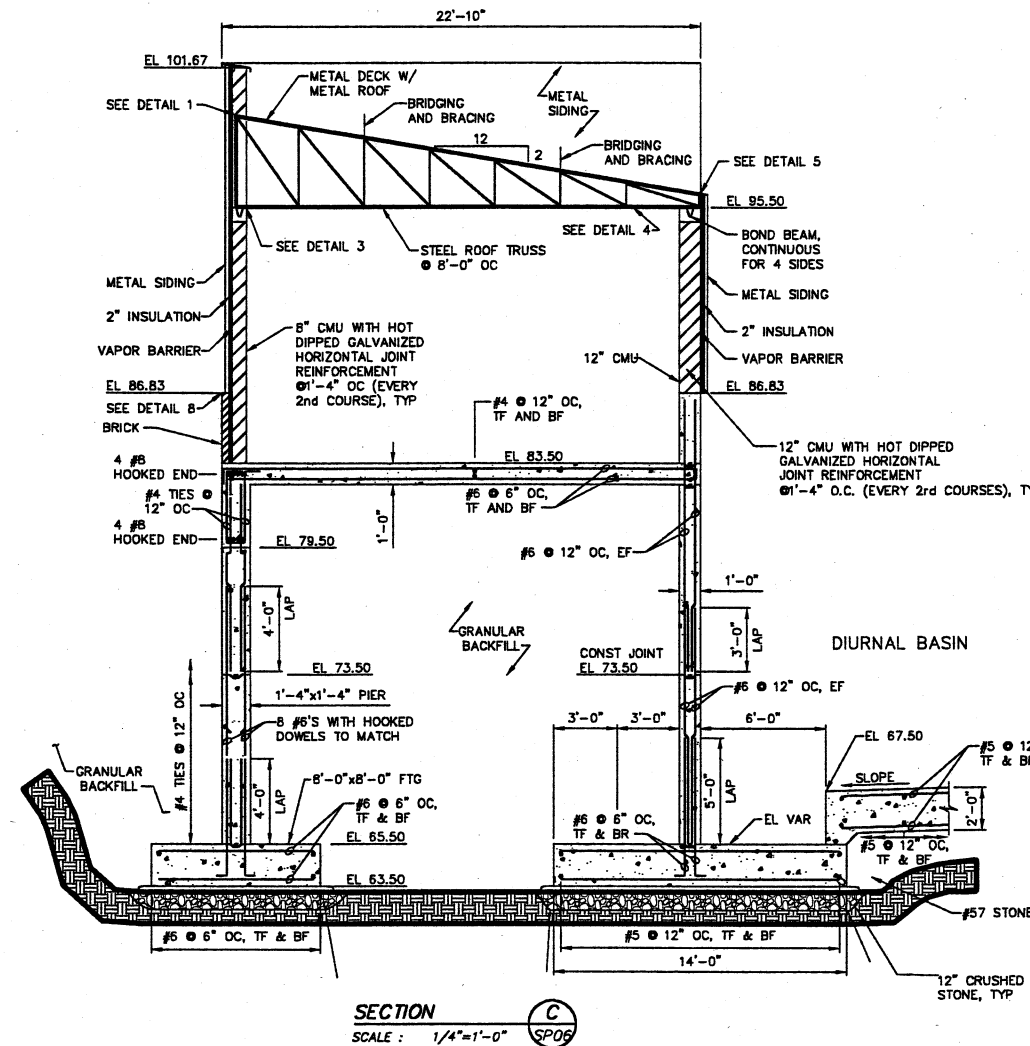


THE DRAWING IS AN INSTRUMENT OF SERVICE OWNED BY ENVIRONMENTAL, INC. AND SHALL REMAIN THE PROPERTY OF ENVIRONMENTAL, INC. IT IS TO BE USED ONLY FOR THE PROJECT AND SITE SPECIFICALLY IDENTIFIED HEREON. IT IS NOT TO BE REPRODUCED, COPIED, OR DISTRIBUTED TO OTHERS IN ANY FORM OR BY ANY MEANS, ELECTRONIC OR MECHANICAL, INCLUDING PHOTOCOPYING, RECORDING, OR BY ANY INFORMATION STORAGE AND RETRIEVAL SYSTEM. WITHOUT THE WRITTEN CONSENT OF ENVIRONMENTAL, INC. ANY REPRODUCTION OR USE OF THIS DRAWING FOR ANY OTHER PROJECT OR SITE IS STRICTLY PROHIBITED. IN THE EVENT OF A DISCREPANCY BETWEEN AN ELECTRONIC COPY AND THE SEALED ORIGINAL, THE SEALED ORIGINAL SHALL CONTROL.

REVISIONS	DATE	BY	APP'D

DESIGNED BY: RLP
DRAWN BY: SAT
CHECKED BY: RLP
APPROVED BY: WAD

ENVIRONMENTAL, INC.
ENGINEERS IN WATER AND EARTH SCIENCES
UNIONTOWN, OHIO

CITY OF MASSILLON, OHIO
WWTP UPGRADE 2000
RETENTION BASIN PUMPING STATION
SECTIONS AND DETAILS

JOB NO.: E9031
DATE: 08/13/01
SCALE: AS NOTED
DATE: SP8