
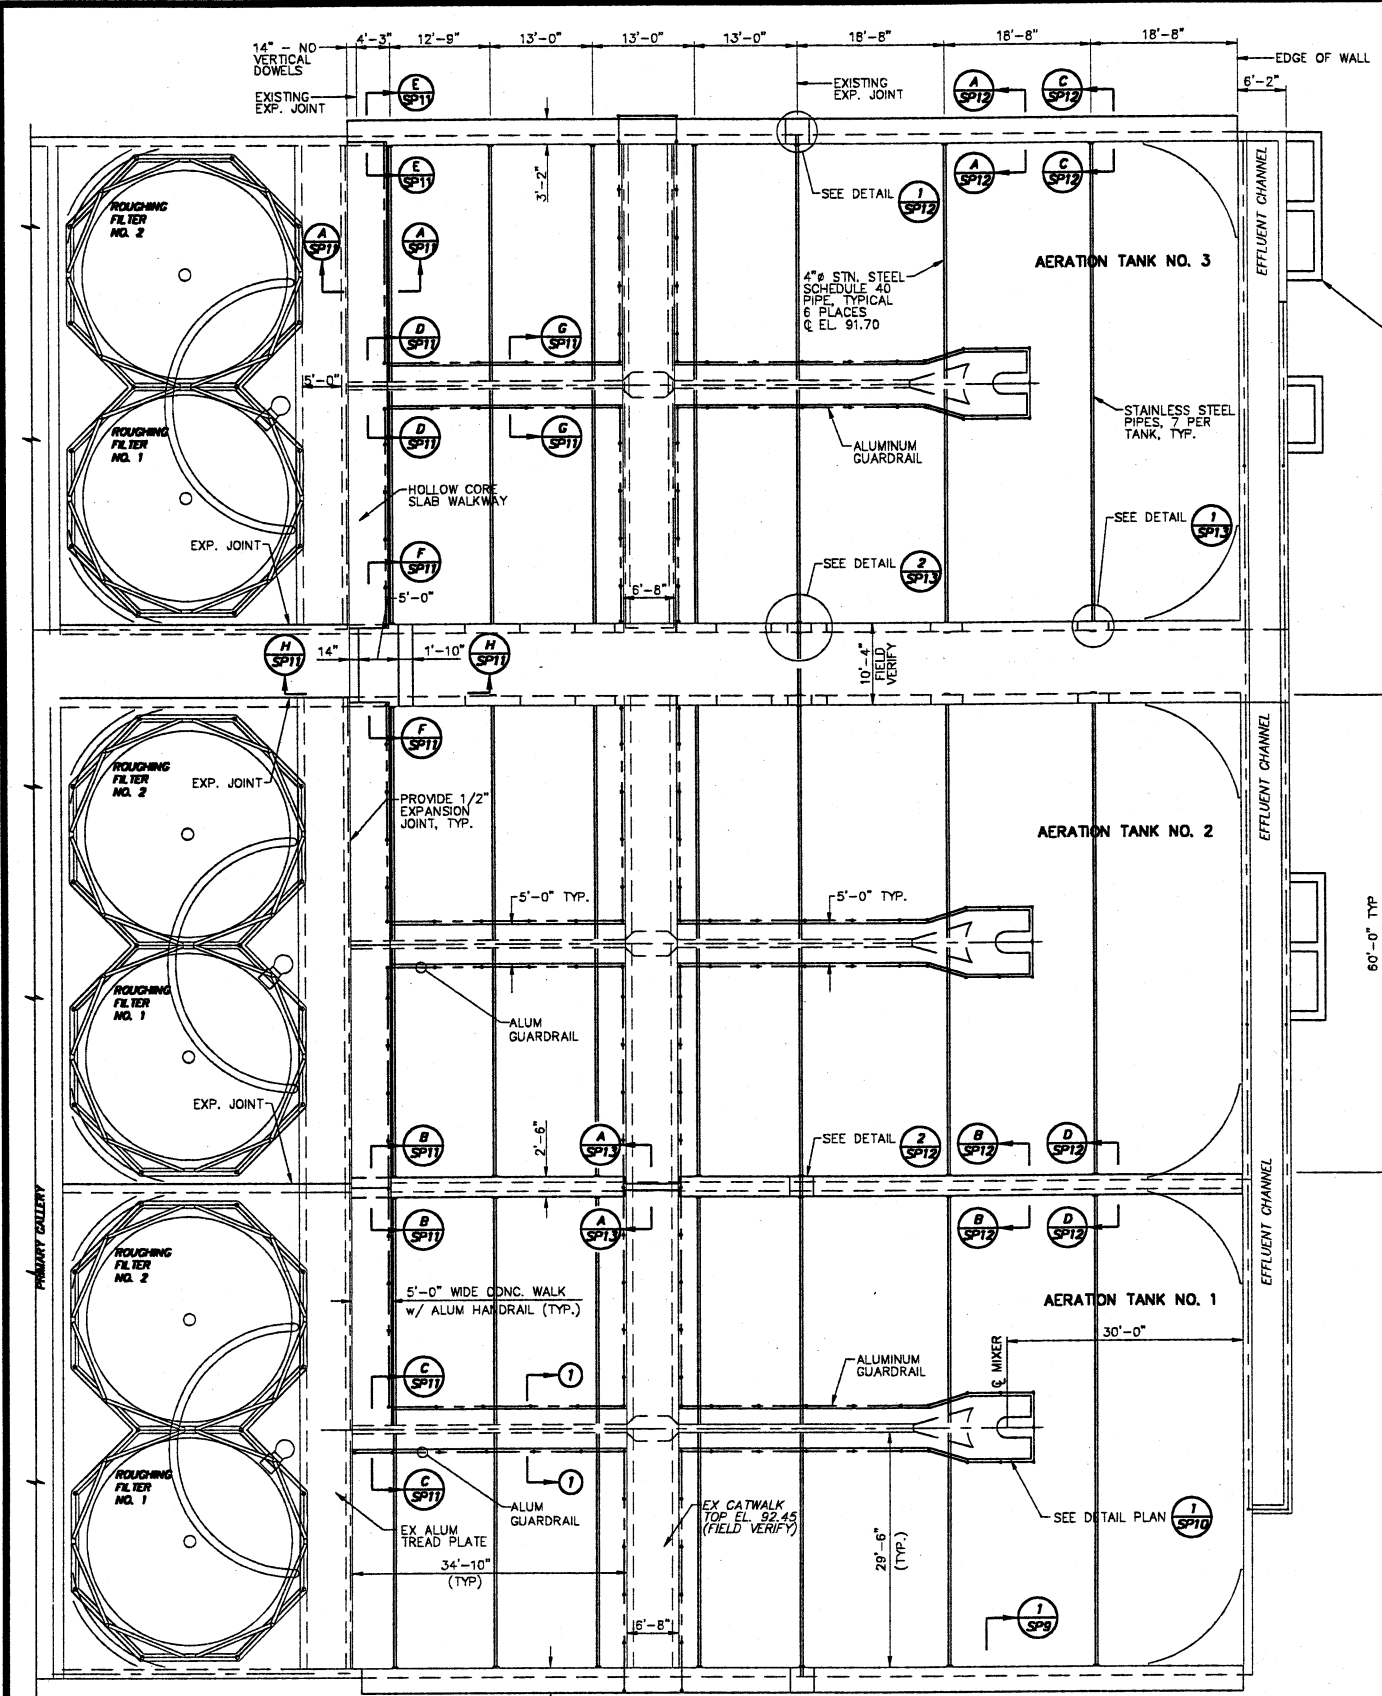


ELEVATION
SCALE: 3/32"=1'-0"

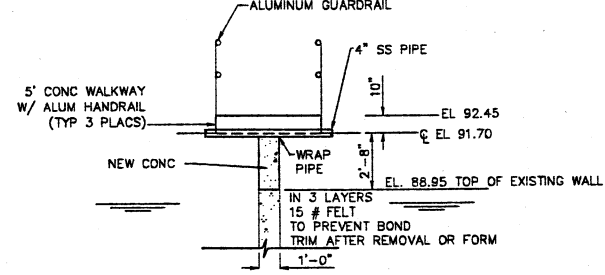

SECTION _____ 1
SCALE : 1/4" = 1'-0"

- NOTES:**
1. ELEVATIONS SHOWN AS EXISTING TO BE FIELD VERIFIED. ALL NEW SURFACES SHALL MATCH EXISTING MATING SURFACES WITH RESPECT TO ELEVATION.
 2. ELEVATIONS SHOWN HAVE BEEN ADJUSTED BY SUBTRACTING 0.30 FEET FROM ELEVATIONS SHOWN ON RECORD DRAWINGS OF CONTRACT NO. 4, 1973.

CTI ENVIRONMENTAL, INC.
ENGINEERS IN WATER AND EARTH SCIENCES
UNIONTOWN, OHIO

CITY OF MASSILLON, OHIO
WWTP UPGRADE 2000
AERATION TANK - PLAN AND SECTION

REVISIONS				
DESIGNED BY	NO.	DESCRIPTIONS	DATE	BY
RLP				
DRAWN BY				
AMF				
CHECKED BY				
APPROVED BY				
WAD				

THIS DRAWING IS AN INSTRUMENT OF SERVICE OWNED BY CONSOLIDATED TECHNOLOGICAL CORPORATION, A CORPORATION OF THE STATE OF NEW YORK, AND WHICH SHALL RETAIN ALL STATUTORY AND COMMON LAW RIGHTS, INCLUDING COPYRIGHTS. THIS DRAWING SHALL NOT BE SCANNED, COPIED, OR DISTRIBUTED TO OTHERS IN ANY FORM OR USED FOR ANY PURPOSE WITHOUT THE WRITTEN CONSENT OF CITICORP. CITICORP SHALL BE RESPONSIBLE FOR CONSEQUENCES RELATED TO UNAUTHORIZED USE OR REUSE OF THIS DRAWING OR PORTIONS THEREOF.

JOB NO.
E9031
DATE
08/13/01
SCALE
AS NOTED
SHEET
SP9