


PLAN
NOTE: BOOK NO. 15, SHEET NO. 15
DATE: 9/1/73
BY: [Signature]

Pt. O.L. 91 Cleaner Hanger Co.

Existing Standard Manhole #2
Begin Construction - 0+00

End Construction - Phase II
Standard Manhole #3 - 3+57.46
Begin 8" Sewer Private to
Universal Precast - 0+00

Future Construction - Phase III - 300' of 27" R.C.P.

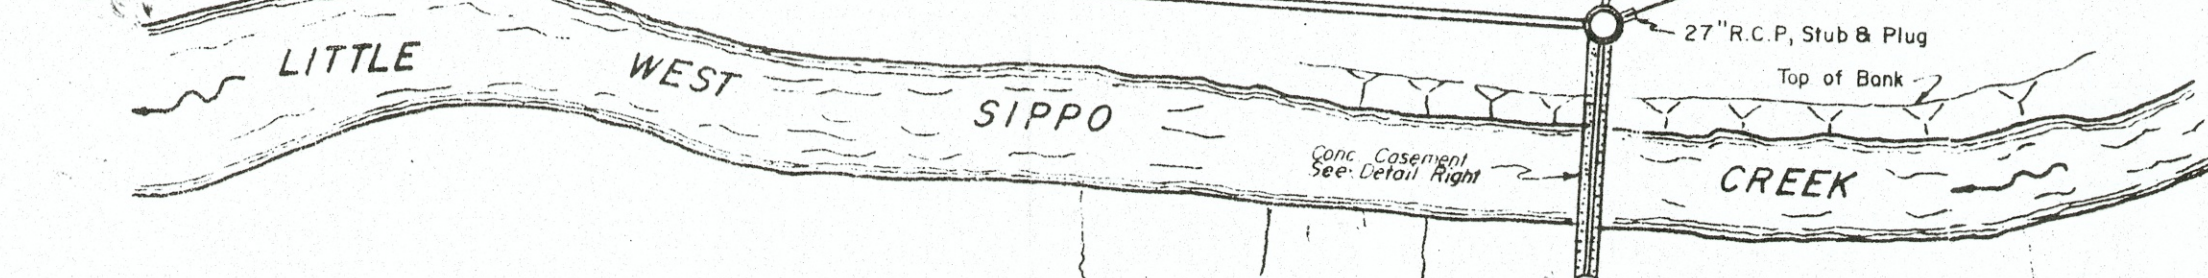

J. K. & R. Invest.
Pt. O.L. 91


**NEW BROOKFIELD TRUNK SEWER
APPROVAL**
City and County Funded for 27" Extension Only

Approved by the Massillon City Engineer this 26th day of SEPT, 1973.

[Signature]
Massillon City Engineer

Approved by the Stark County Sanitary Engineer this ____ day of ____, 197__.

Stark County Sanitary Engineer

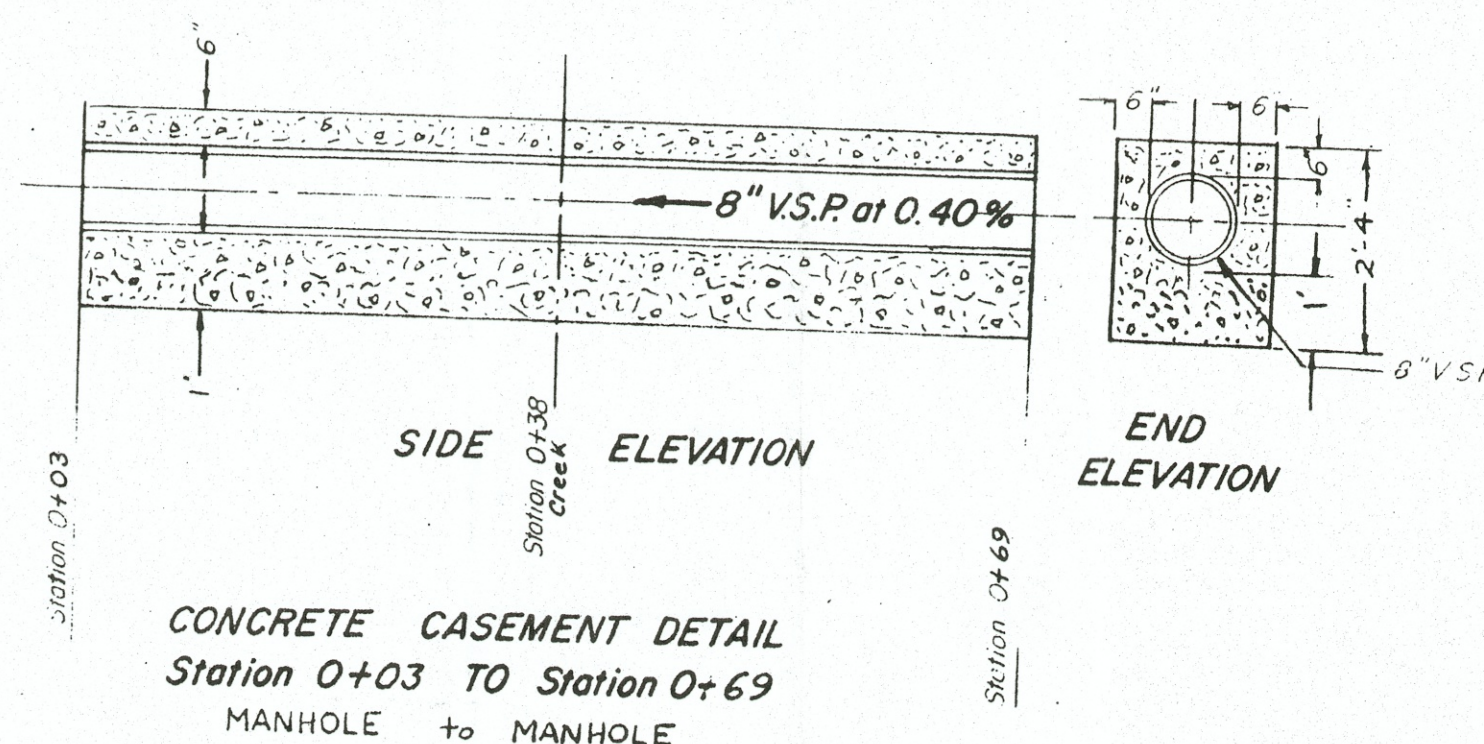

Note:
All Construction shown on this plan to follow the City of Massillon's Sewer Specifications
and all work performed to be under the direction of the City Engineer.

- BENCH MARKS:
- Top of Manhole Casting #2 Station 0+00 on Existing Brookfield Trunk = 106.59
 - Top of Conc. Gas Island 4+25 - 80' Right = 139.65


UNIVERSAL PRECAST'S SEWER EXTENSION APPROVAL

Approved by the Massillon City Engineer this ____ day of ____, 197__.

Massillon City Engineer

Surveyed & Drawn by O.R. DeBos - Reg. Surveyor # 5823
Consulting Engineer & Design by Wayne A. Briggs
Reg. Engineer # 35738
[Signature]
Reg. Surveyor # 5823

PROFILE
NOTE: BOOK NO. 15, SHEET NO. 15
DATE: 9/1/73
BY: [Signature]

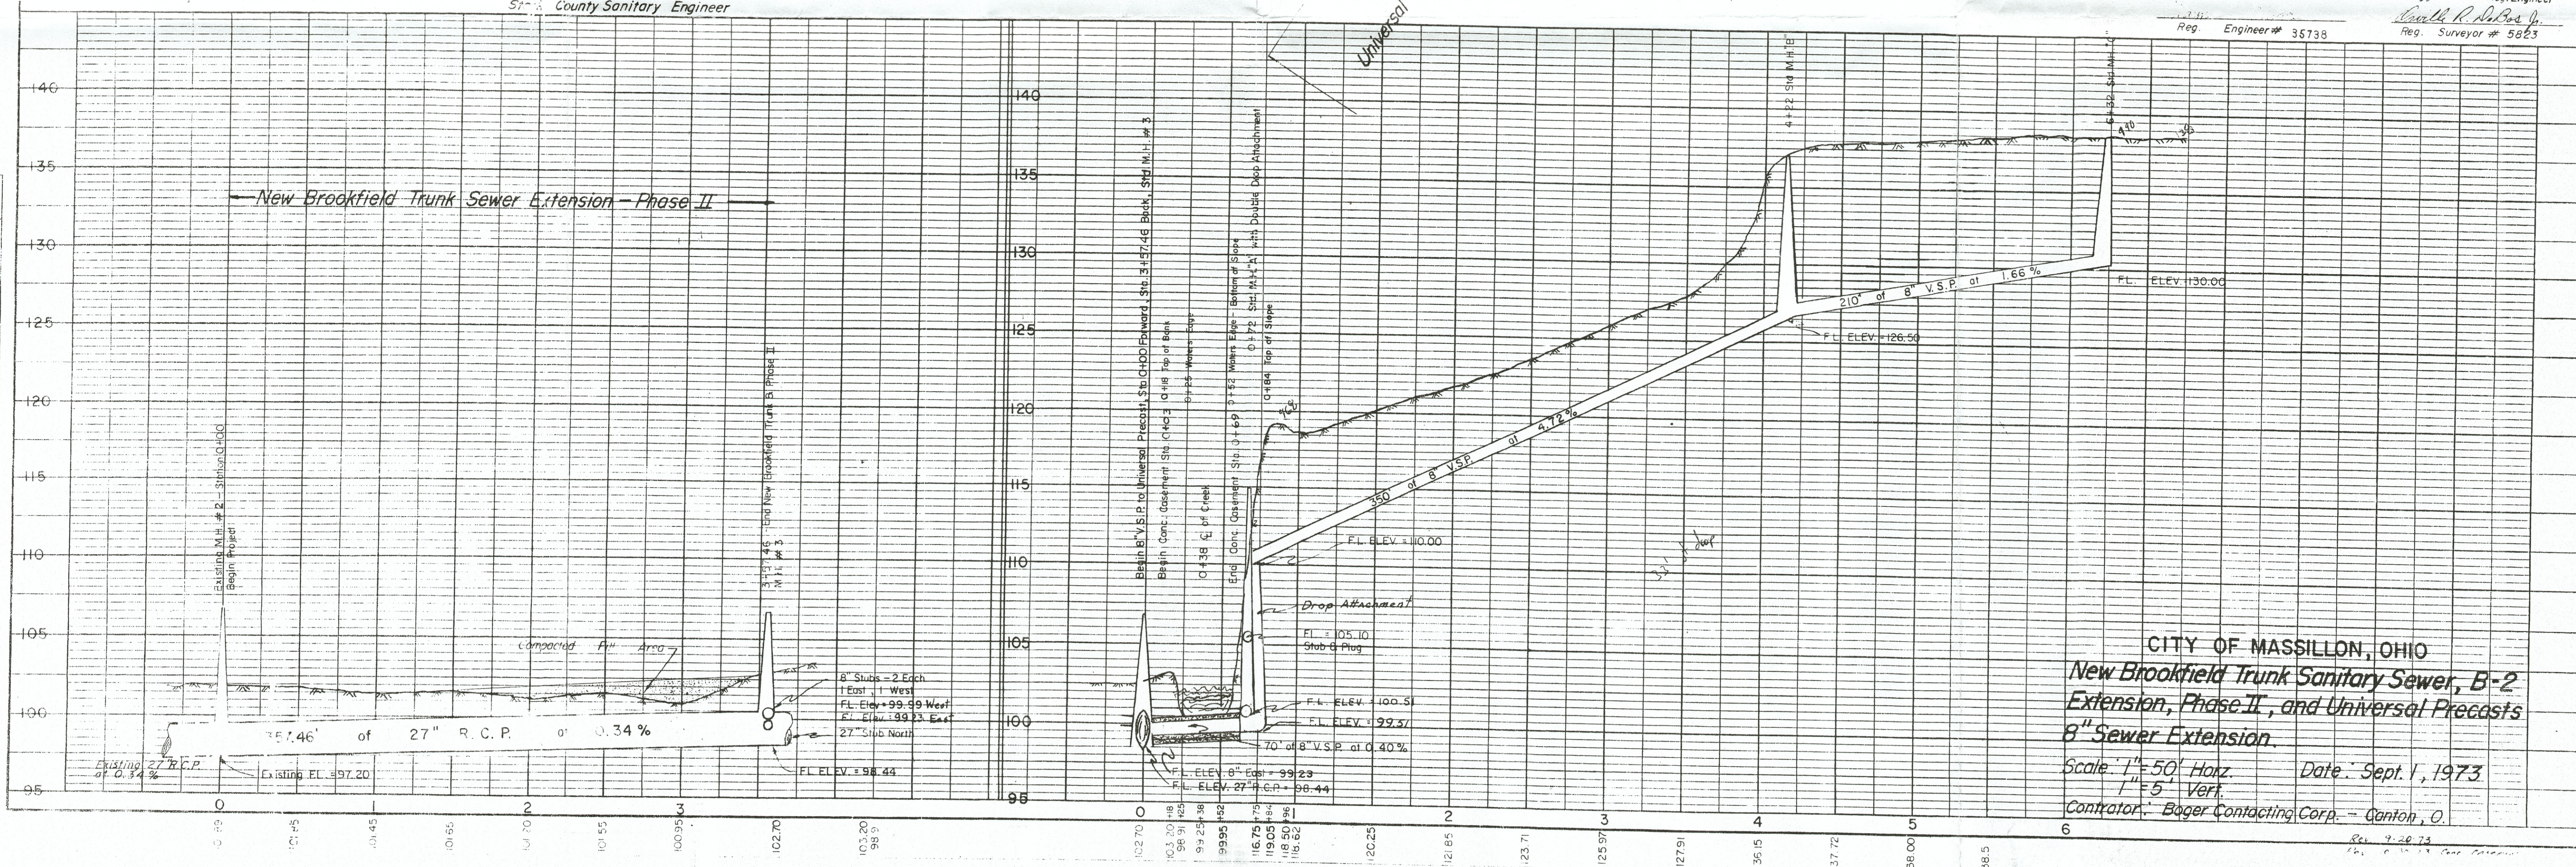

CITY OF MASSILLON, OHIO
**New Brookfield Trunk Sanitary Sewer, B-2
Extension, Phase II, and Universal Precasts
8" Sewer Extension.**
Scale: 1" = 50' Horiz. Date: Sept. 1, 1973
1" = 5' Vert.
Contractor: Bager Contracting Corp. - Canton, O.