

**FOLLOWING DATA TO BE ANSWERED BY INSPECTOR
AND SIGNED WHEN RETURNED**

No. 3797

Date Inspected 6-16-36

I so how and location from
first manhole down stream

House No. Rear 1418

Distance from first manhole
down stream to ditch at
curb line and depth


Size of pipe used 8" main, 6" lateral

Was lateral at curb?

Name of Contractor

Was attached to main yes

Show by diagram relation of lateral to wall of building served.

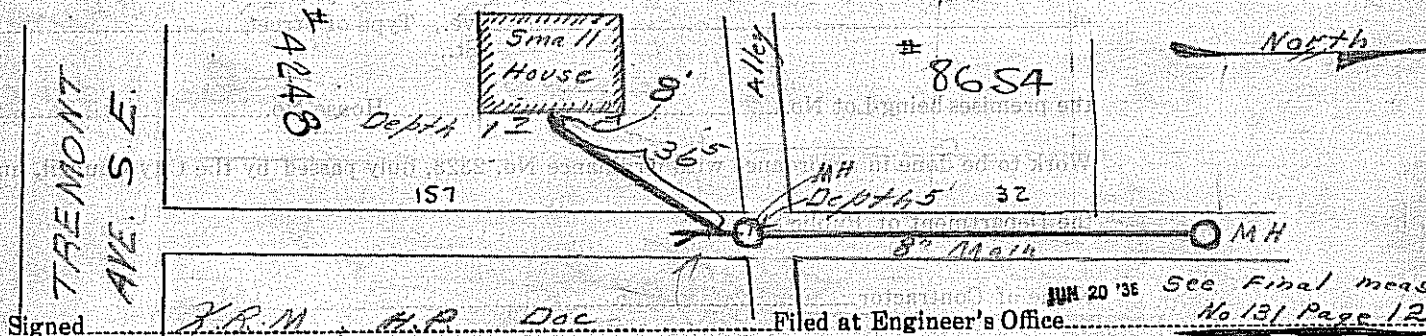

Signed

K.R.M. H.P. Doc

Inspector for City

Filed at Engineer's Office

JUN 20 '36 See Final meas
No 131 Page 12

Remarks:

2(ys) laid, past manhole, was 1st y. to house, laid 36 feet

1-15-37

6/27

94
76

No 3797

OFFICE OF THE DIRECTOR OF PUBLIC SERVICE

PERMIT TO TAP SEWER

Massillon, O.,

Received of

fee of \$

for which permission is granted

to tap

sewer, on the

of

Ave., Type of Street
St.,

the premises being Lot No.

House No.

Work to be done in accordance with Ordinance No. 2323, duly passed by the City Council, and R
the Department of Public Service.

Name of Contractor

NOTE. This permit covers work outside of building only. Any work inside walls of b
is subject to Massillon Board of Health Regulations.